
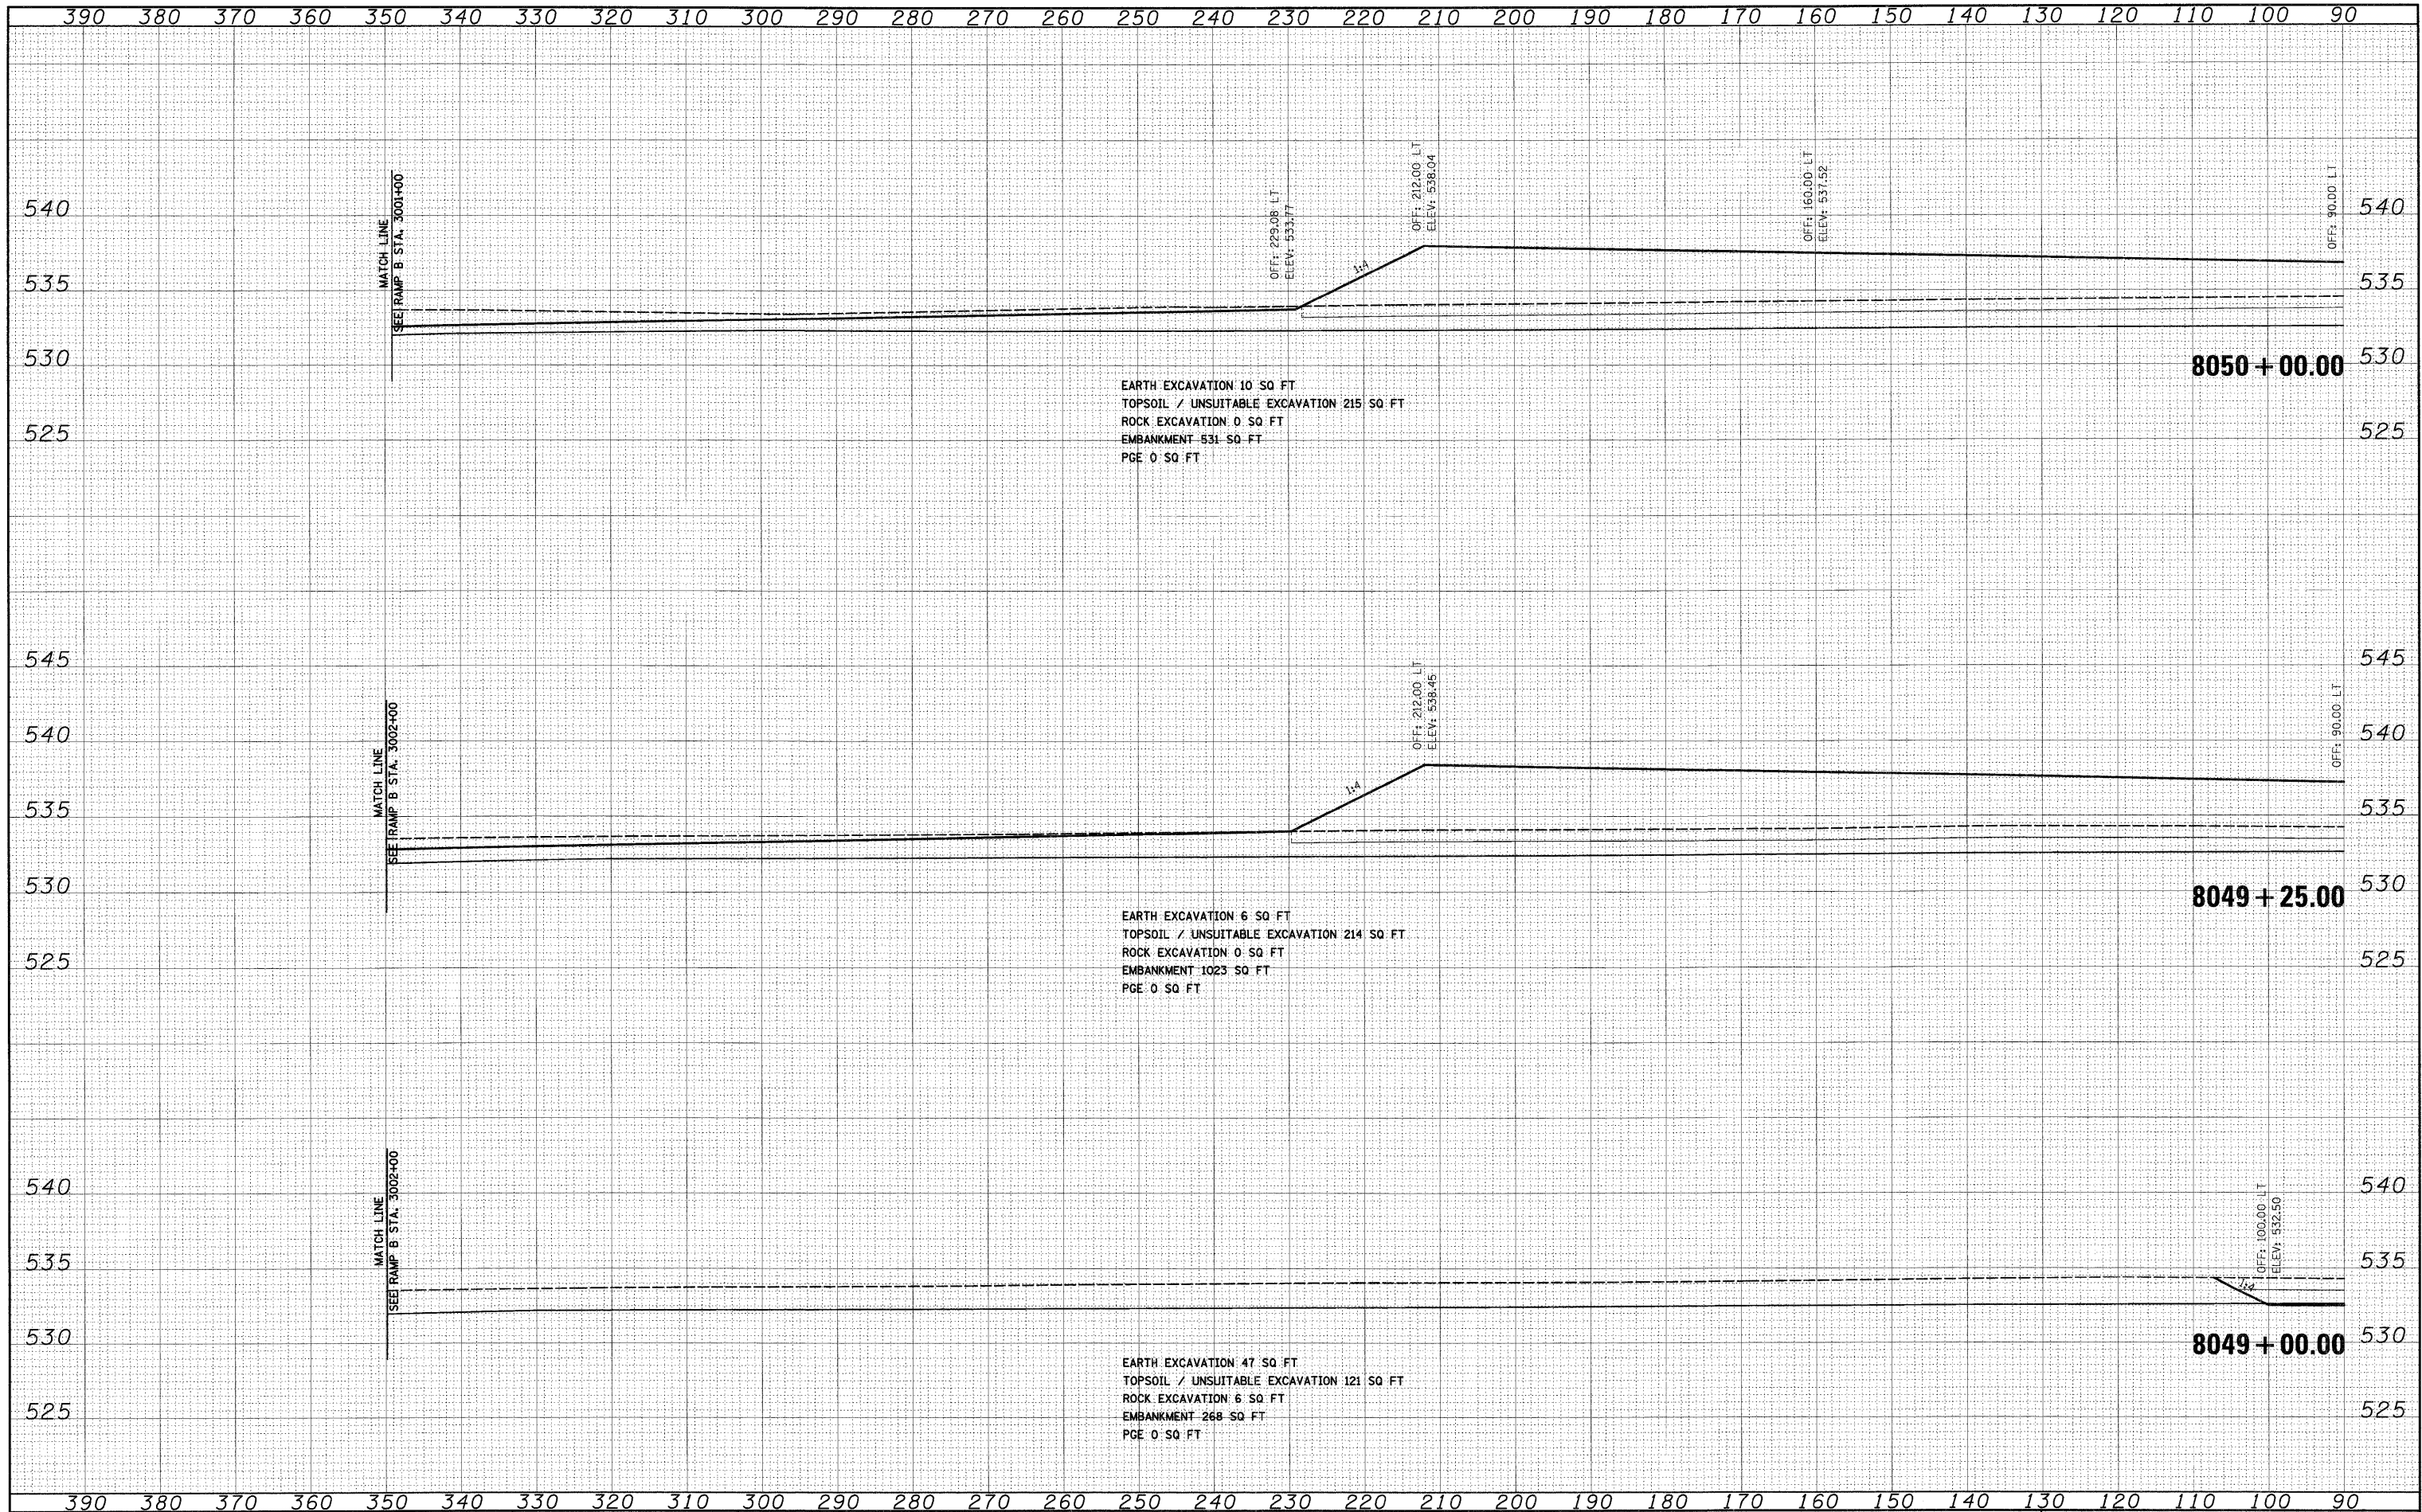


DATE	
BY	
SURVEYED	
PLANTED	
NOTE BOOK	
AREAS CHECKED	
NO.	

DATE	
BY	
SURVEYED	
PLANTED	
NOTE BOOK	
AREAS CHECKED	
NO.	

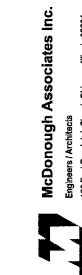

FILE NAME = D:\69C31-SHT-XSS-T04.dgn

USER NAME = TKLurgej
 PLOT SCALE = 1:10
 PLOT DATE = 12/15/2009

DESIGNED - TRK
 DRAWN - TRK
 CHECKED - DLT
 DATE - 12/18/09

REVISED -
 REVISED -
 REVISED -
 REVISED -

**STATE OF ILLINOIS
 DEPARTMENT OF TRANSPORTATION**

EAST FRONTAGE ROAD

SCALE: 1"=10'H; 1/2"=5'V SHEET NO. 28 OF 30 SHEETS STA. 8049+00.00 TO STA. 8050+00.00

F.A.I. RTE.	SECTION	COUNTY	TOTAL SHEETS	SHEET NO.
55	(99-1&2)AC-3	WILL	524	456
CONTRACT NO. 60C31				
FED. ROAD DIST. NO. 1 ILLINOIS FED. AID PROJECT				