


390 380 370 360 350 340 330 320 310 300 290 280 270 260 250 240 230 220 210 200 190 180 170 160 150 140 130 120 110 100 90

FINAL SURVEY	SURVEYED	BY	DATE
NOTE BOOK NO.	PLOTTED DATE		
	AREAS CHECKED		

OPTIONAL SURVEY	SURVEYED	BY	DATE
NOTE BOOK NO.	PLOTTED DATE		
	AREAS CHECKED		

McDonough Associates Inc.
 Engineers Architects
 130 East Randolph Street Chicago, Illinois 60601

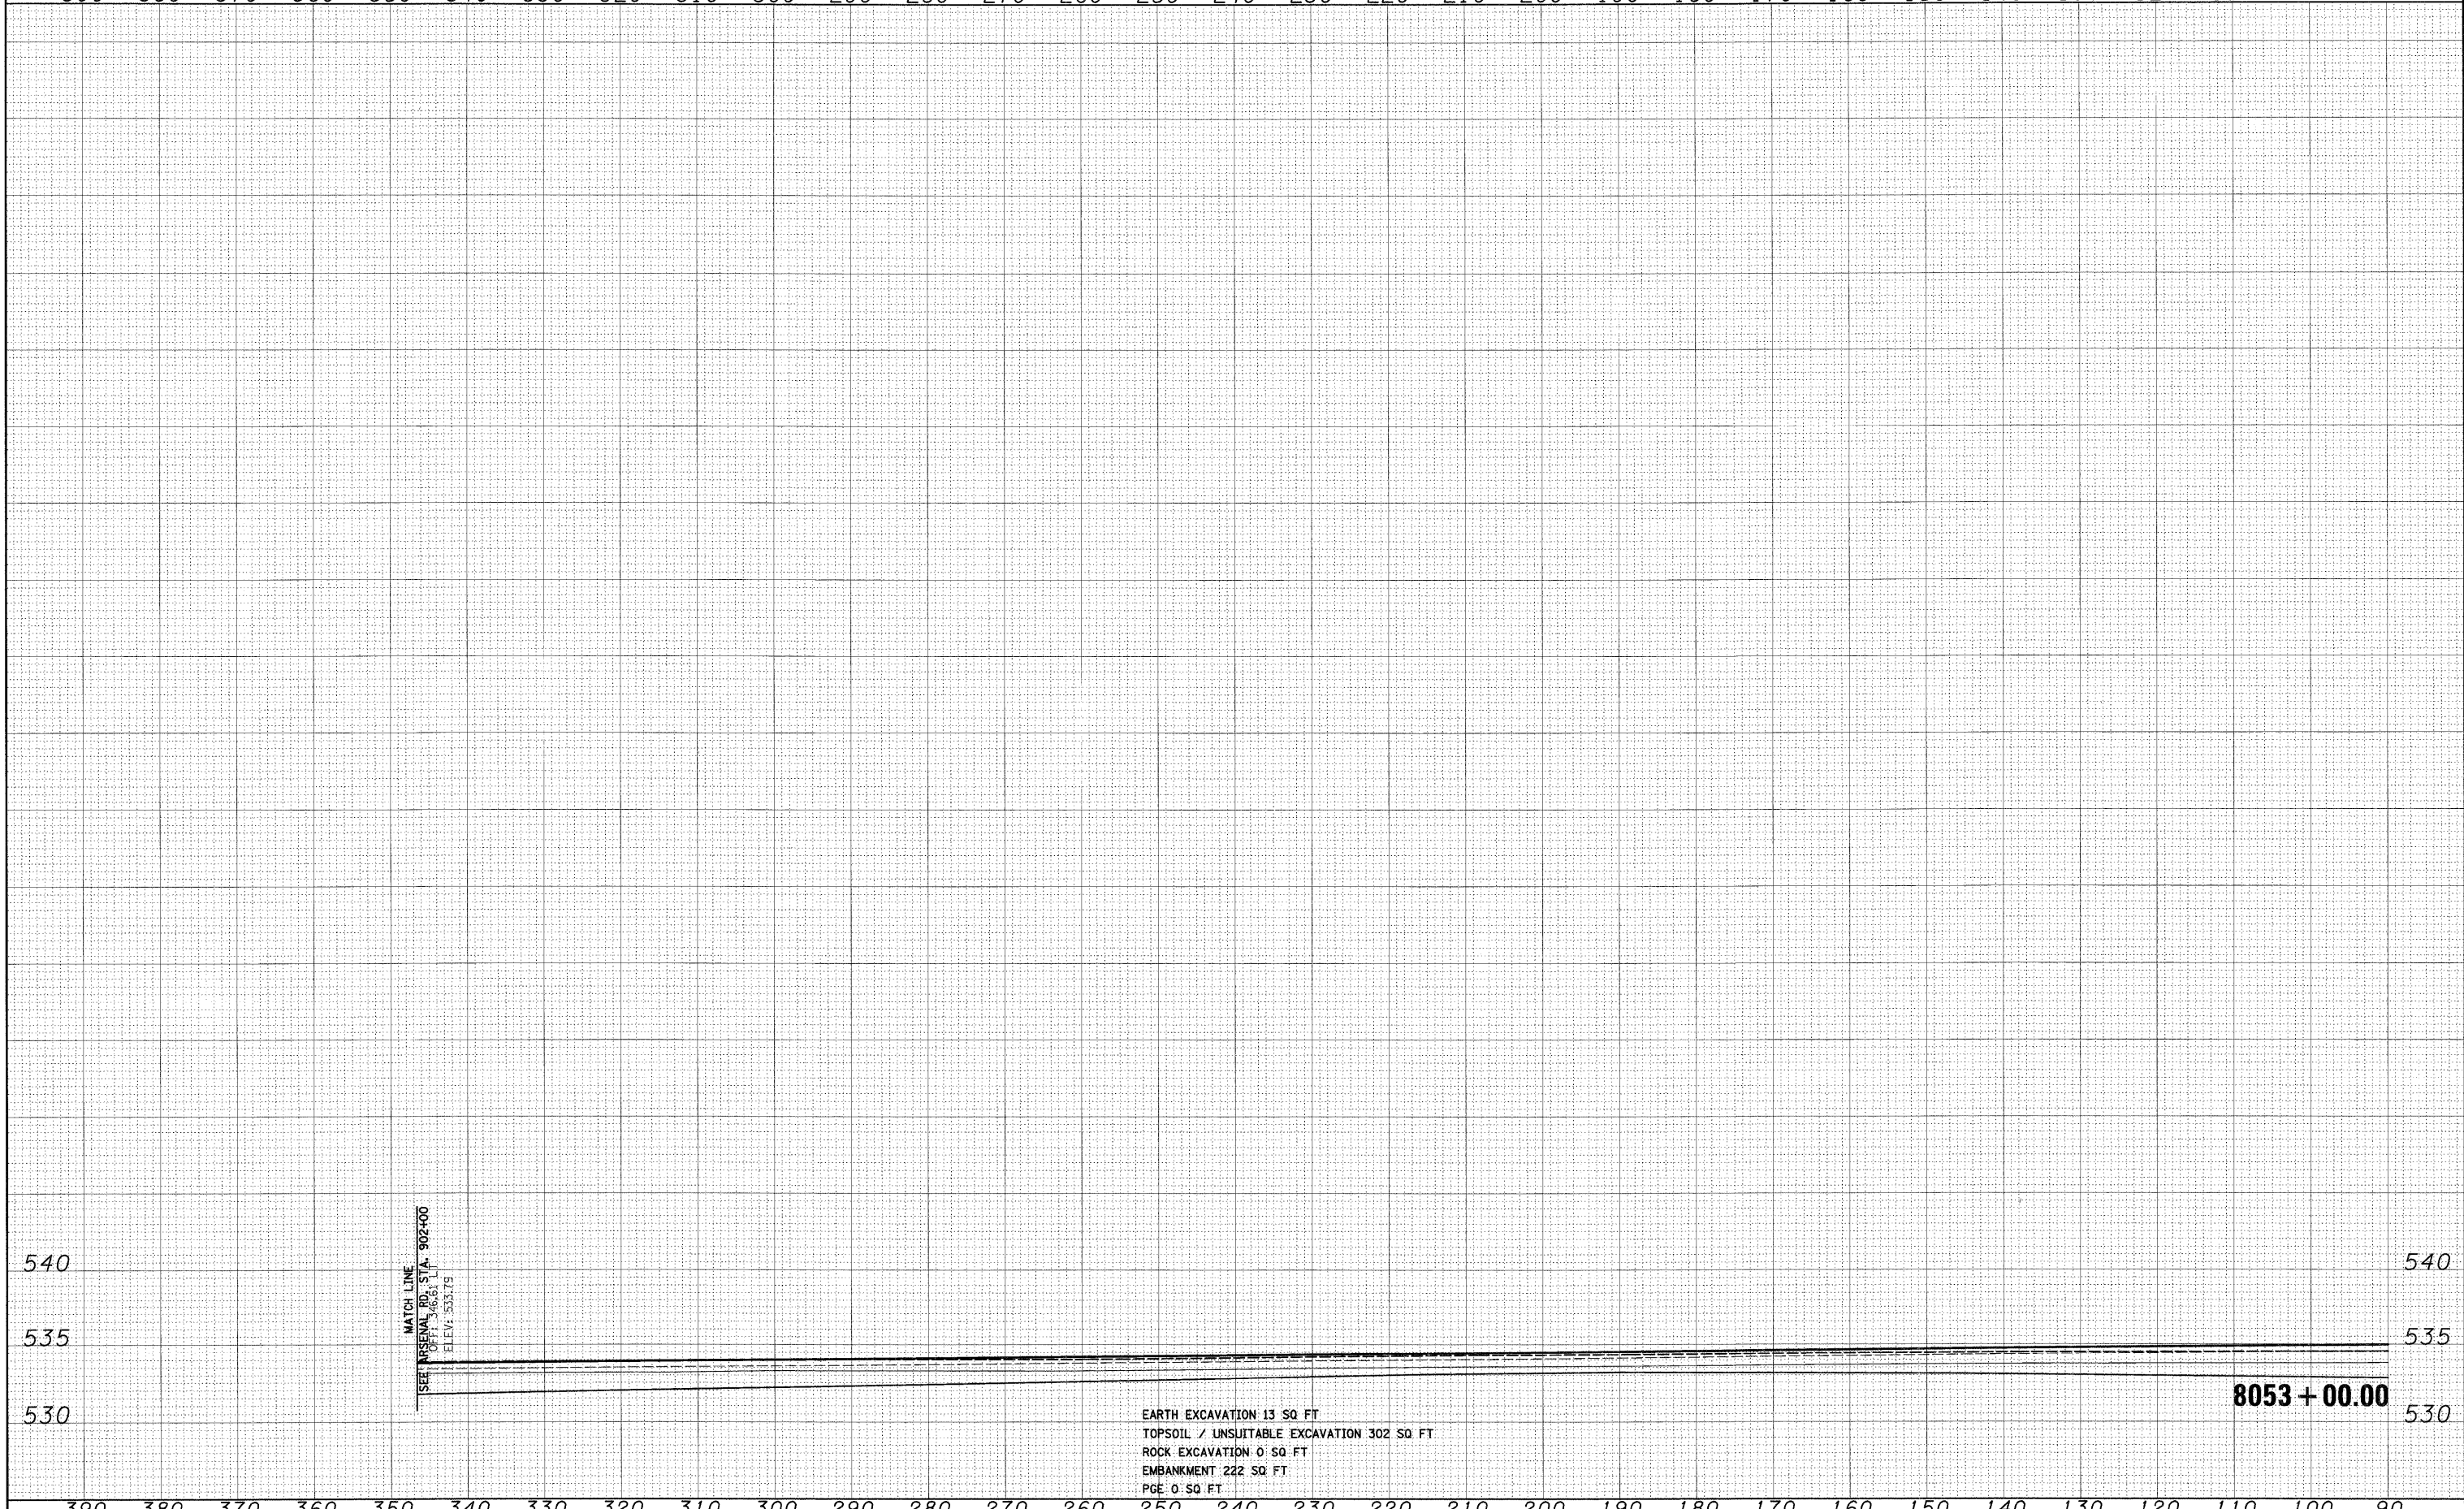

390 380 370 360 350 340 330 320 310 300 290 280 270 260 250 240 230 220 210 200 190 180 170 160 150 140 130 120 110 100 90

FILE NAME =	USER NAME = TKJuseg1
D162C31-SHT-XSSH104.dgn	

DESIGNED - TRK	REVISIED -
DRAWN - TRK	REVISIED -
CHECKED - DLT	REVISIED -
DATE - 12/18/09	REVISIED -

DESIGNED - TRK	REVISIED -
DRAWN - TRK	REVISIED -
CHECKED - DLT	REVISIED -
DATE - 12/18/09	REVISIED -

STATE OF ILLINOIS
DEPARTMENT OF TRANSPORTATION

EAST FRONTAGE ROAD

SCALE: 1"=10'H; 1"=5'V SHEET NO. 30 OF 30 SHEETS STA. 8053+00.00 TO STA. 8053+00.00

F.A.1 RIE.	SECTION	COUNTY	TOTAL SHEETS	SHEET NO.
55	(99-1&2)AC-3	WILL	524	458
CONTRACT NO. 60C31			FED. ROAD DIST. NO. 1 ILLINOIS FED. AID PROJECT	

FINAL