


FINAL SURVEY	BY	DATE
SURVEYED		
PLOTTED		
NOTE BOOK		
AREAS		
CHECKED		
NO.		

ORIGINAL SURVEY	BY	DATE
SURVEYED		
PLOTTED		
NOTE BOOK		
AREAS		
CHECKED		
NO.		

**McDonough Associates Inc.**  
 Engineers / Architects  
 191 East Randolph Street, Chicago, Illinois 60601

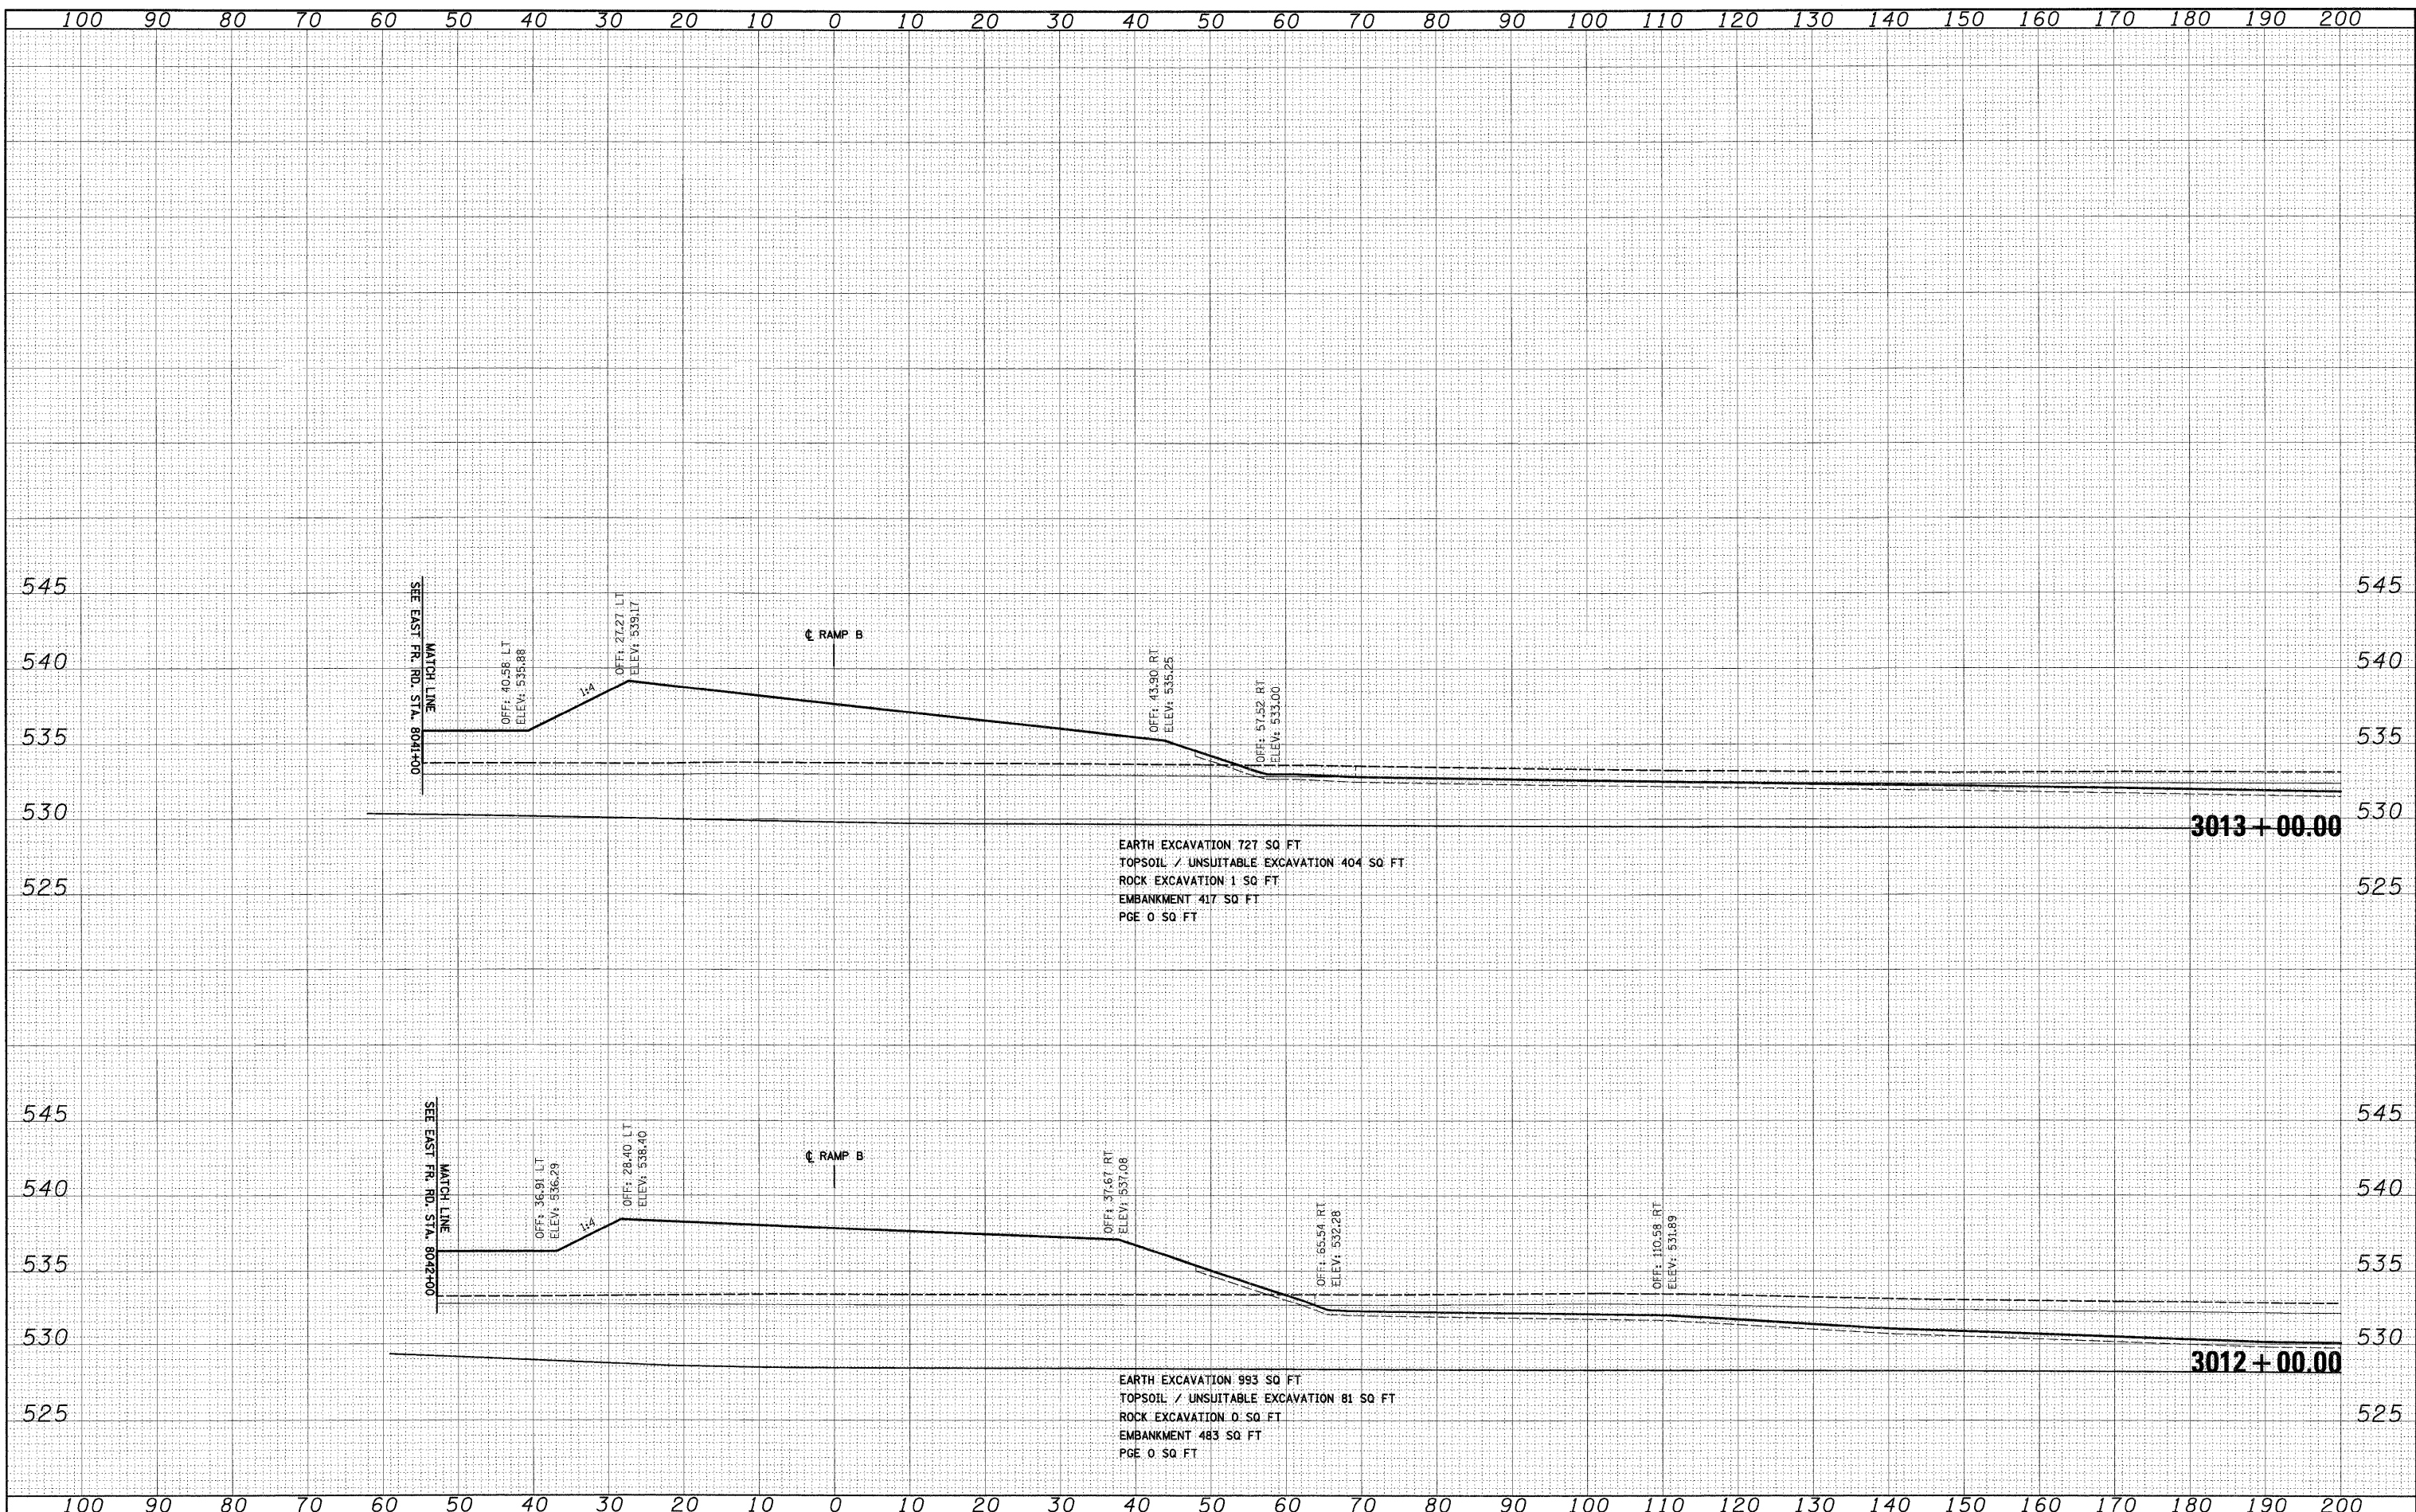

FILE NAME = D:\60C31-SHT-XSSHT05.dgn

USER NAME = TKLuege1	DESIGNED - TRK	REVISED -
PLOT SCALE = 1:10	DRAWN - TRK	REVISED -
PLOT DATE = 12/11/2009	CHECKED - DLT	REVISED -
	DATE - 12/18/09	REVISED -

**STATE OF ILLINOIS  
 DEPARTMENT OF TRANSPORTATION**

**RAMP B CROSS SECTIONS**  
 SCALE: 1"=10'H; 1"=5'V SHEET NO. 6 OF 36 SHEETS STA. 3012+00.00 TO STA. 3013+00.00

F.A.1 RTE. 55	SECTION (99-1&2)AC-3	COUNTY WILL	TOTAL SHEETS 524	SHEET NO. 464
CONTRACT NO. 60C31			FED. ROAD DIST. NO. 1 ILLINOIS FED. AID PROJECT	

**FINAL**