


FINAL SURVEY	BY	DATE
SURVEYED		
PLOTTED		
NOTE BOOK		
AREAS		
AREAS CHECKED		
NO.		

ORIGINAL SURVEY	BY	DATE
SURVEYED		
PLOTTED		
NOTE BOOK		
AREAS		
AREAS CHECKED		
NO.		

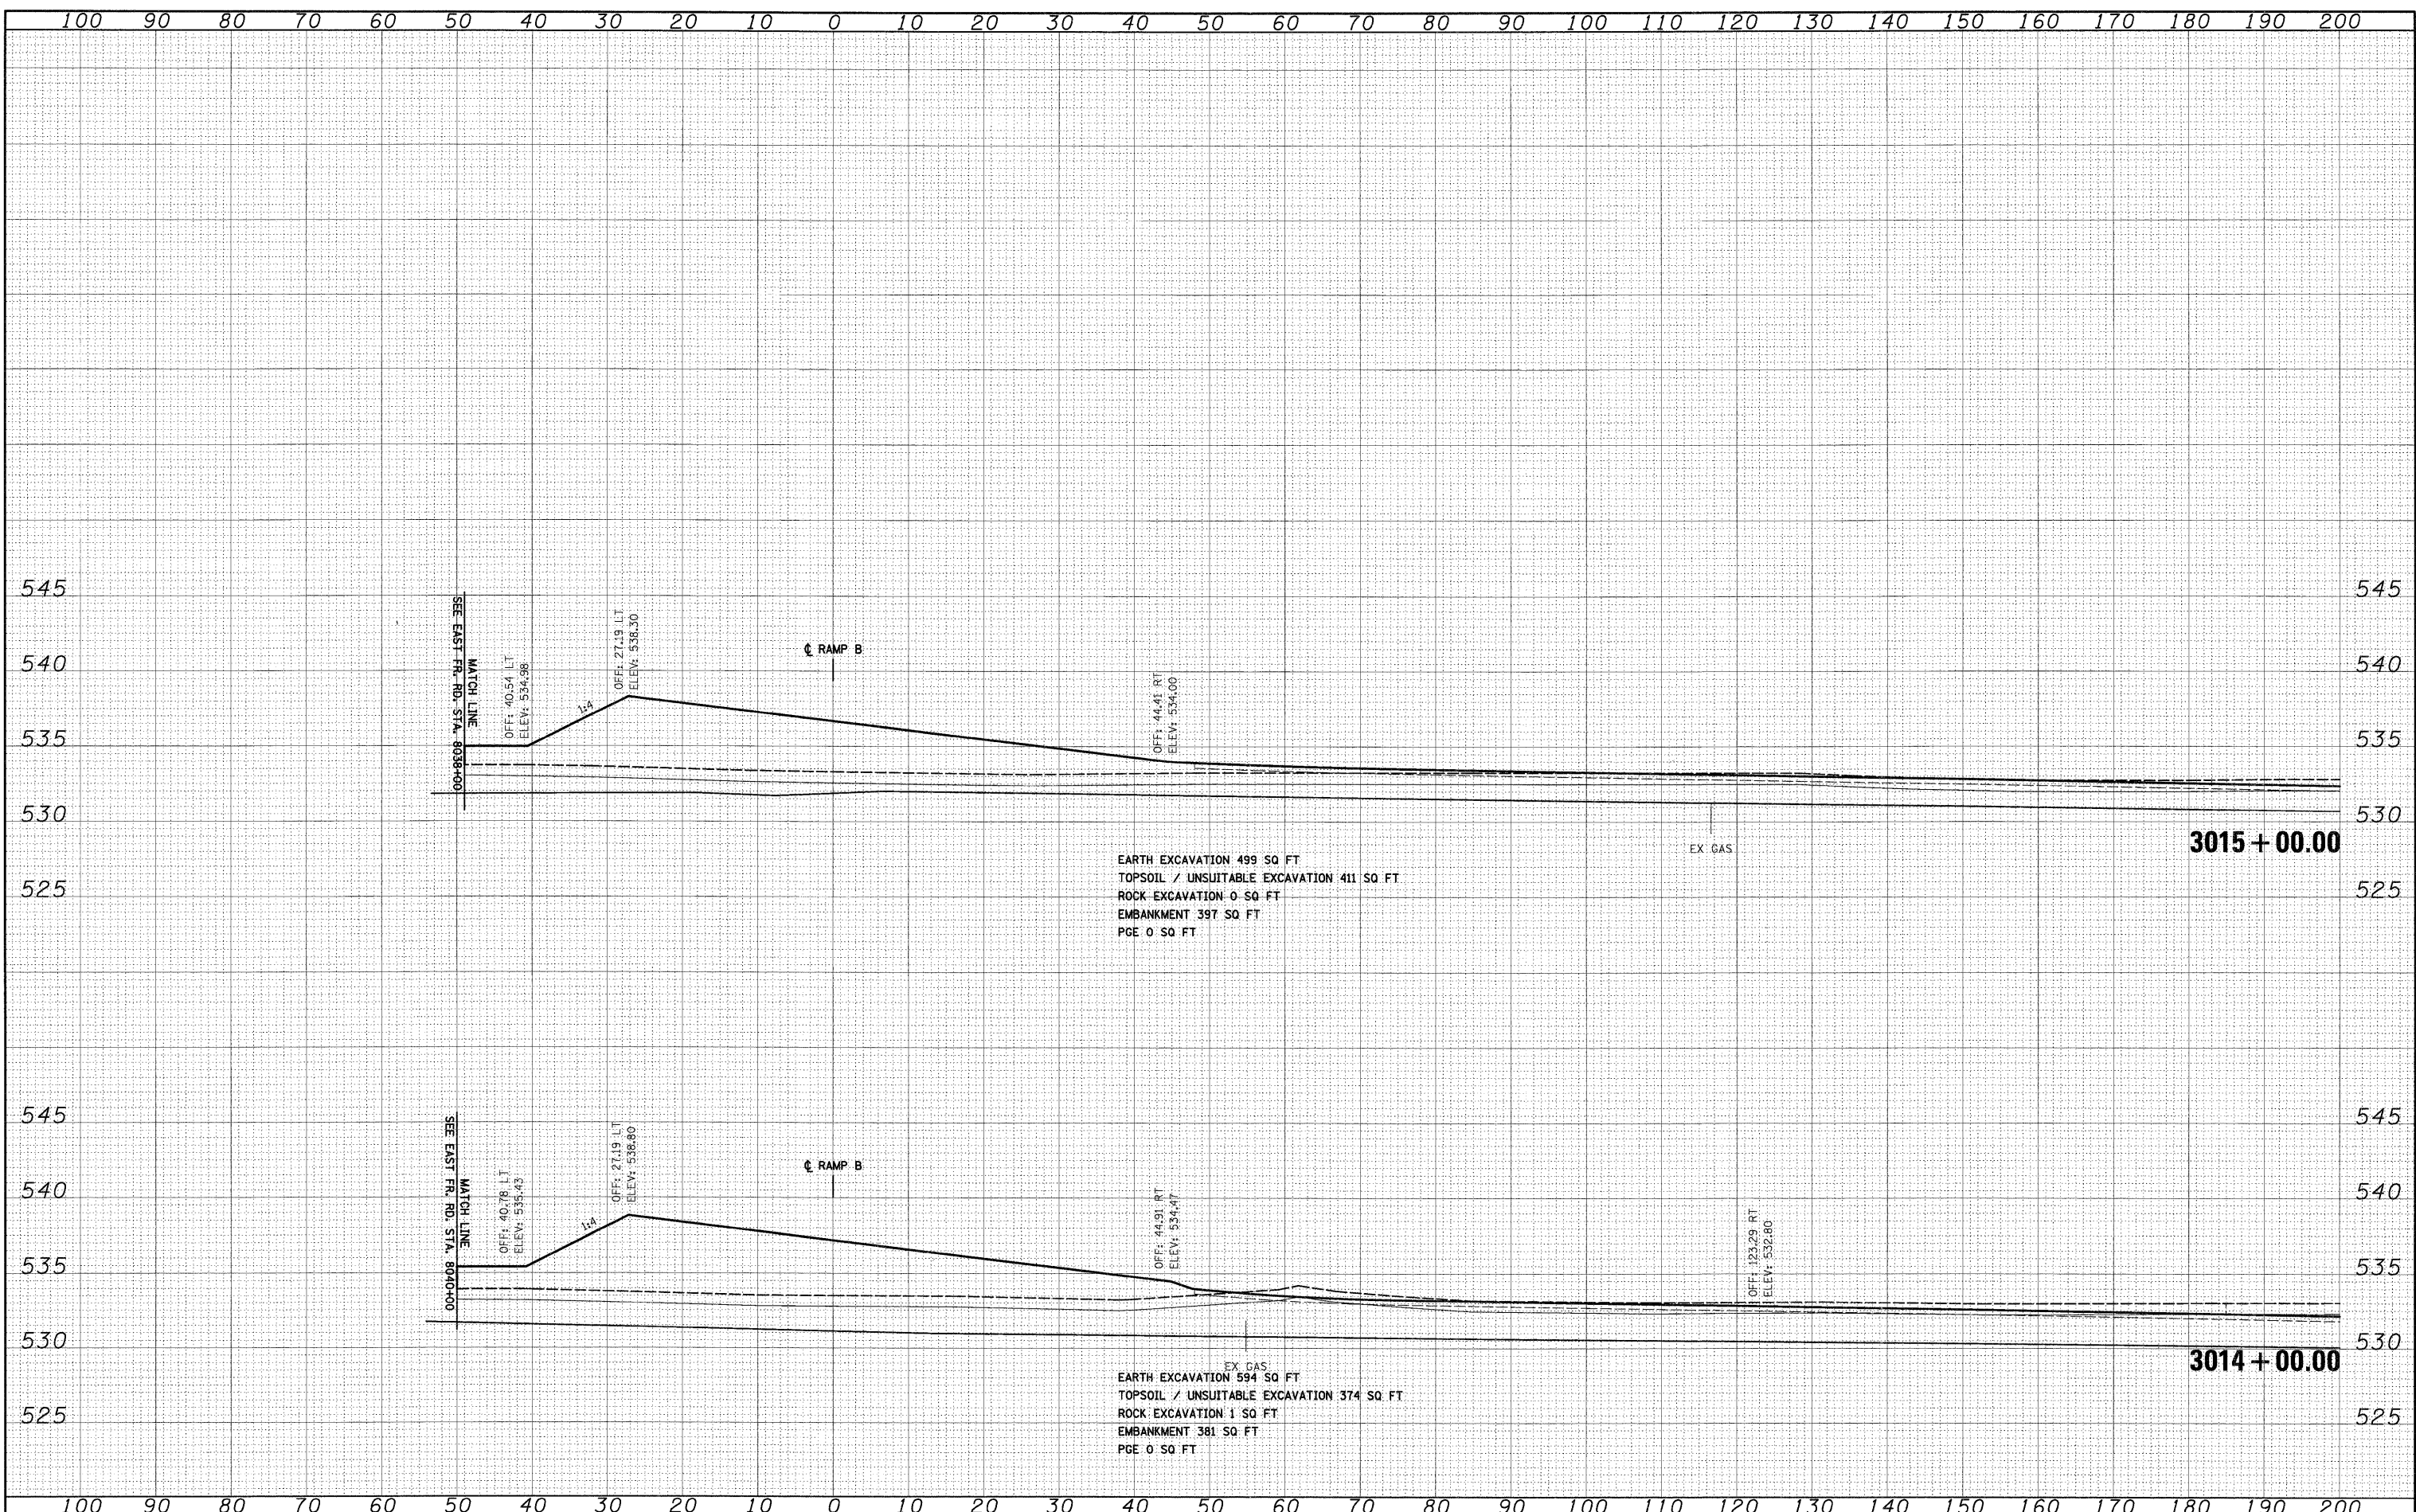

EARTH EXCAVATION 499 SQ FT
 TOPSOIL / UNSUITABLE EXCAVATION 411 SQ FT
 ROCK EXCAVATION 0 SQ FT
 EMBANKMENT 397 SQ FT
 PGE 0 SQ FT

EX GAS
 EARTH EXCAVATION 594 SQ FT
 TOPSOIL / UNSUITABLE EXCAVATION 374 SQ FT
 ROCK EXCAVATION 1 SQ FT
 EMBANKMENT 381 SQ FT
 PGE 0 SQ FT

FILE NAME = D:\60C31-SHT-XSSH705.dgn
 USER NAME = TKluage1

DESIGNED - TRK	REVISED -
DRAWN - TRK	REVISED -
CHECKED - DLT	REVISED -
DATE - 12/18/09	REVISED -

STATE OF ILLINOIS
 DEPARTMENT OF TRANSPORTATION

RAMP B CROSS SECTIONS

SCALE: 1"=10'H; 1"=5'V SHEET NO. 7 OF 36 SHEETS STA. 3014+00.00 TO STA. 3015+00.00

F.A.I. RTE. 55	SECTION (99-1&2)AC-3	COUNTY WILL	TOTAL SHEETS 524	SHEET NO. 465
CONTRACT NO. 60C31				
FED. ROAD DIST. NO. 1 (ILLINOIS) FED. AID PROJECT				