


| | |
|--------------|--|
| DATE | |
| BY | |
| FINAL SURVEY | |
| PLOTTED | |
| NOTE BOOK | |
| NO. | |

| | |
|-----------------|--|
| DATE | |
| BY | |
| ORIGINAL SURVEY | |
| PLOTTED | |
| NOTE BOOK | |
| NO. | |

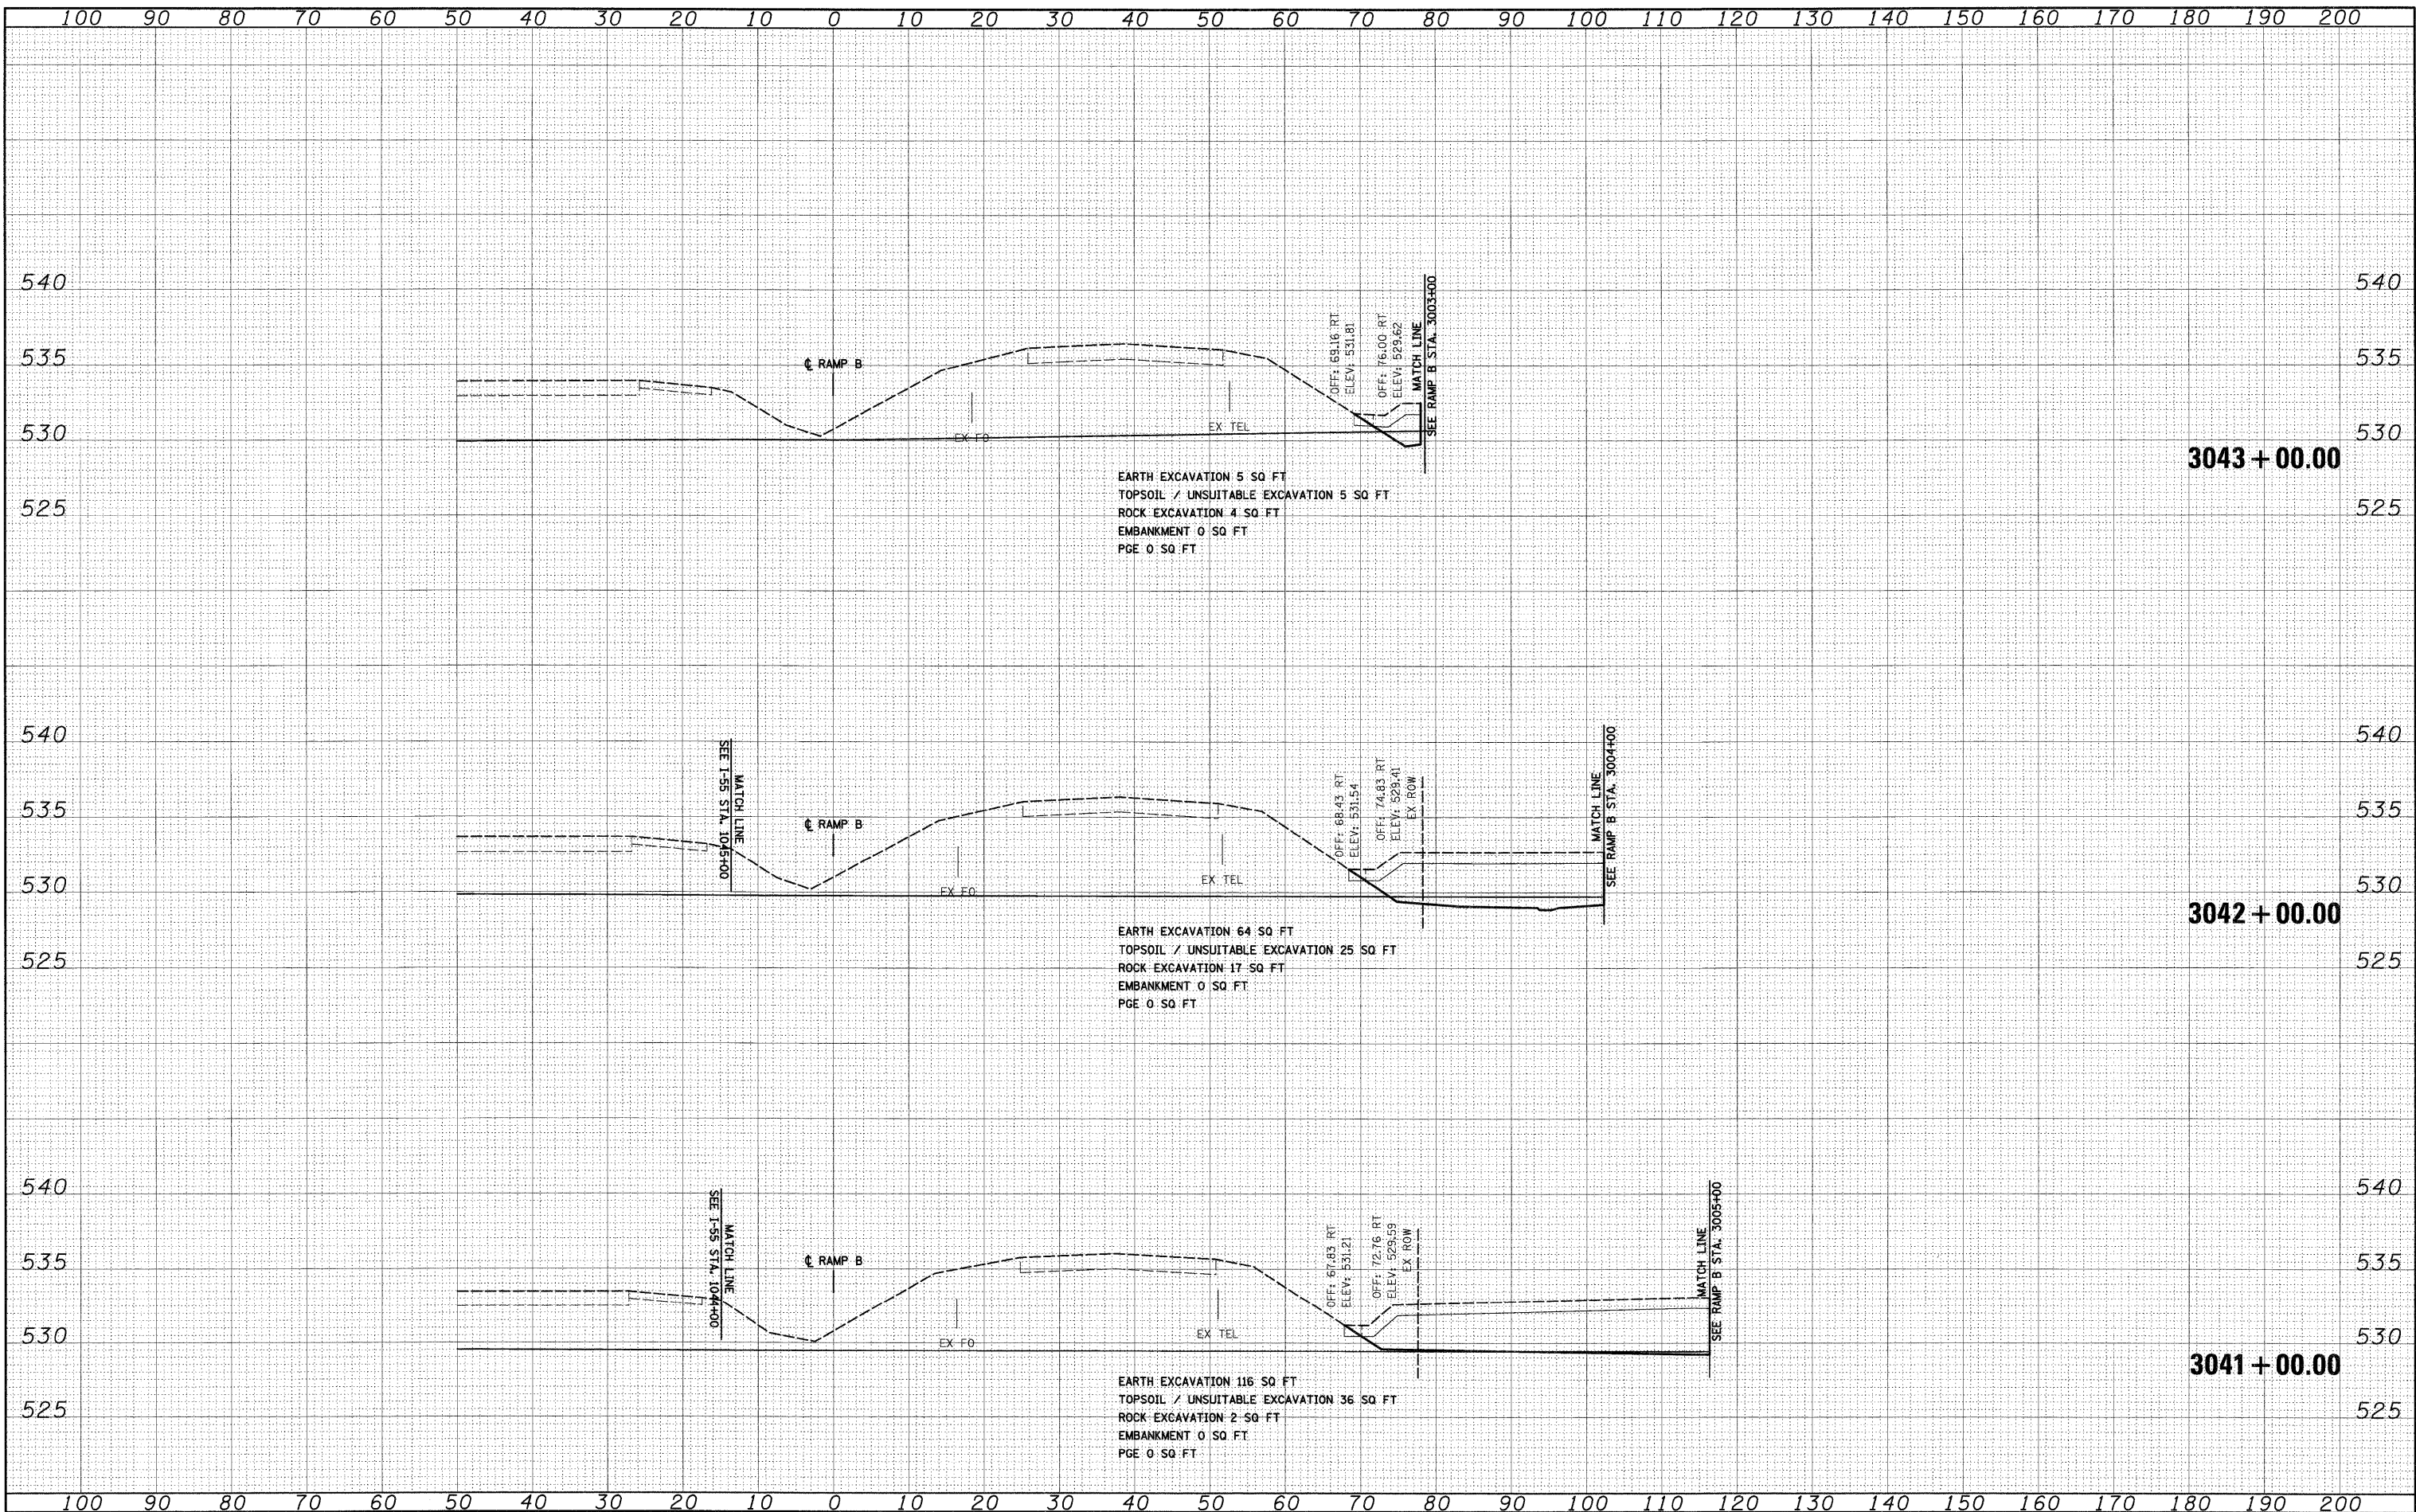

FILE NAME = D:\60C31-SHT-XSSH105.dgn

| | | |
|------------------------|-----------------|-----------|
| USER NAME = TKluegel | DESIGNED - TRK | REVISED - |
| | DRAWN - TRK | REVISED - |
| PLOT SCALE = 1:10 | CHECKED - DLT | REVISED - |
| PLOT DATE = 12/11/2009 | DATE - 12/18/09 | REVISED - |

**STATE OF ILLINOIS
DEPARTMENT OF TRANSPORTATION**

RAMP B CROSS SECTIONS

SCALE: 1"=10'H; 1/4"=5' V SHEET NO. 19 OF 36 SHEETS STA. 3041+00.00 TO STA. 3043+00.00

| | | | | |
|---|--------------|--------|--------------|-----------|
| F.A.I. RTE. | SECTION | COUNTY | TOTAL SHEETS | SHEET NO. |
| 55 | (99-1&2)AC-3 | WILL | 524 | 477 |
| CONTRACT NO. 60C31 | | | | |
| FED. ROAD DIST. NO. 1 ILLINOIS FED. AID PROJECT | | | | |

FINAL