


FINAL SURVEY	SURVEYED	DATE
NOTE BOOK	PLotted	BY
AREAS CHECKED	NO. DATE	

ORIGINAL SURVEY	SURVEYED	DATE
NOTE BOOK	PLotted	BY
AREAS CHECKED	NO. DATE	

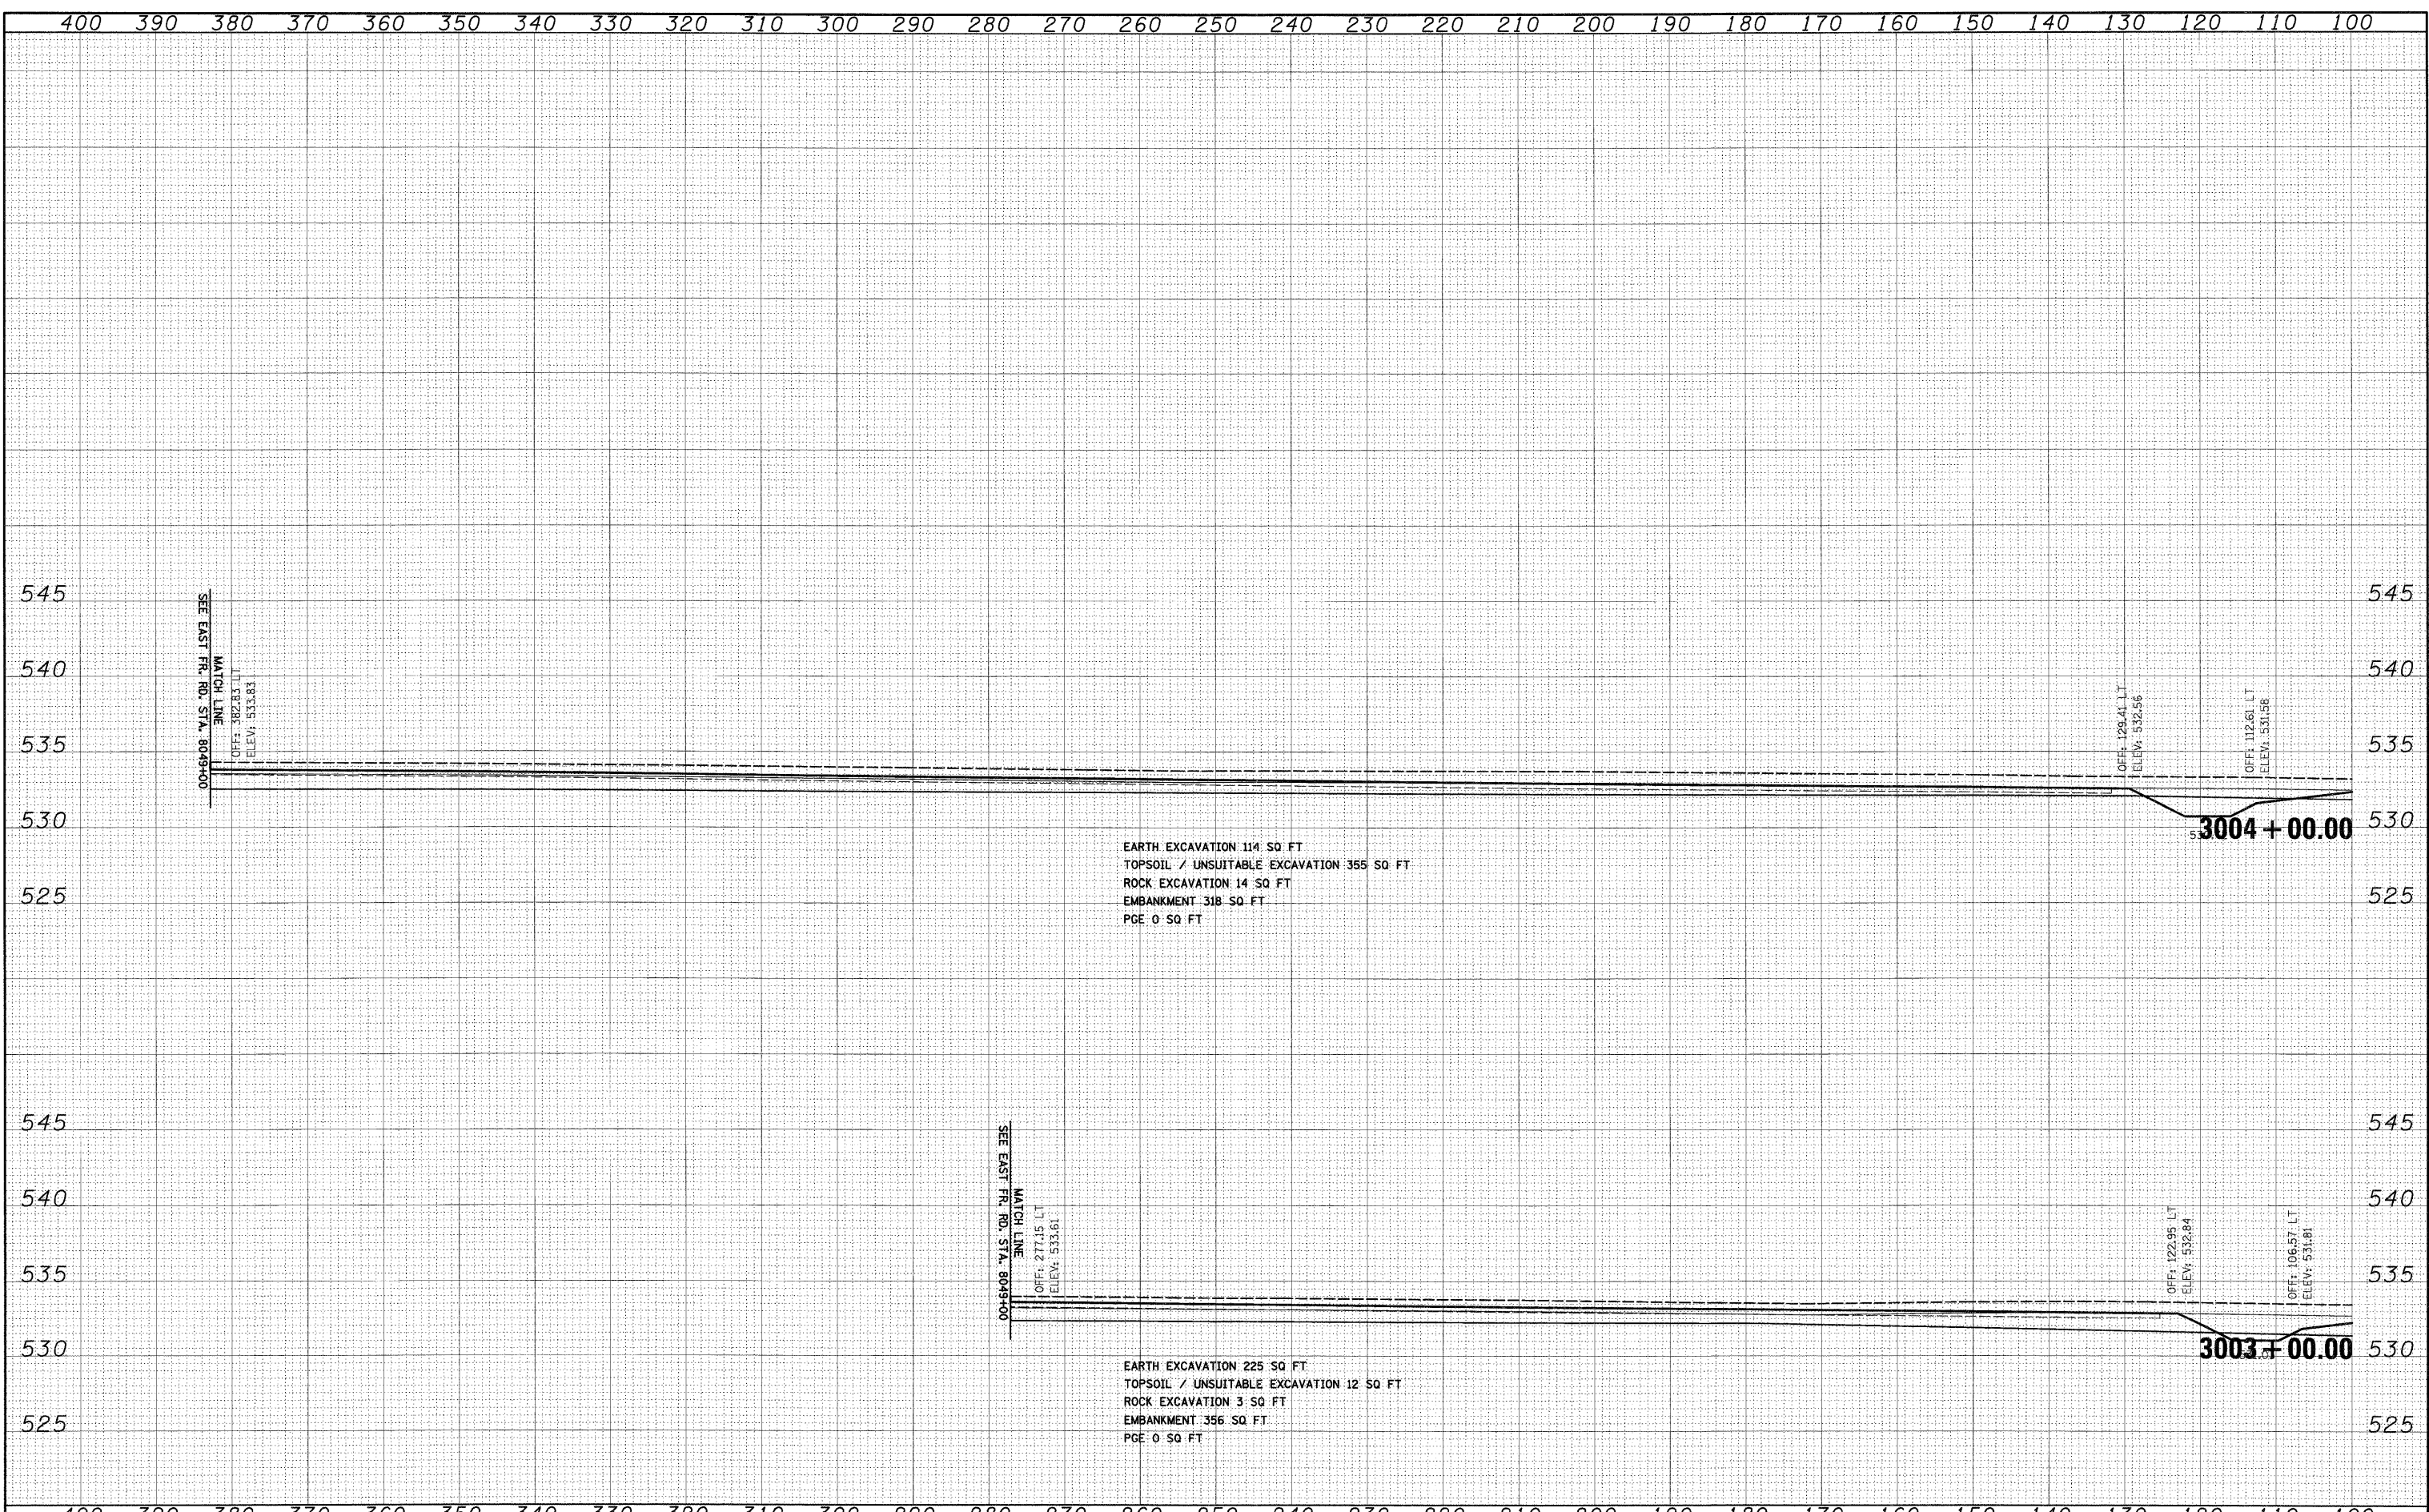

FILE NAME = D:\60C31-SHT-XSSH105.dgn	USER NAME = TKluemel	DESIGNED - TRK	REVISED -	STATE OF ILLINOIS DEPARTMENT OF TRANSPORTATION	RAMP B CROSS SECTIONS		F.A.I. RTE. 55	SECTION (99-1&2)AC-3	COUNTY WILL	TOTAL SHEETS 524	SHEET NO. 479	
	PLLOT SCALE = 1:10	DRAWN - TRK	REVISED -		SCALE: 1"=10'H; 1"=5'V	SHEET NO. 21 OF 36 SHEETS	STA. 3003+00.00 TO STA. 3004+00.00	CONTRACT NO. 60C31				
	PLLOT DATE = 12/11/2009	CHECKED - DLT	REVISED -		FED. ROAD DIST. NO. 1 ILLINOIS FED. AID PROJECT							
		DATE = 12/18/09	REVISED -		FINAL							