


FINAL SURVEY	BY	DATE
NOTE BOOK		
AREAS CHECKED		
NO.		

ORIGINAL SURVEY	BY	DATE
NOTE BOOK		
AREAS CHECKED		
NO.		

McDonough Associates Inc.
 Engineers/Architects
 150 East Randolph Street, Chicago, Illinois 60601

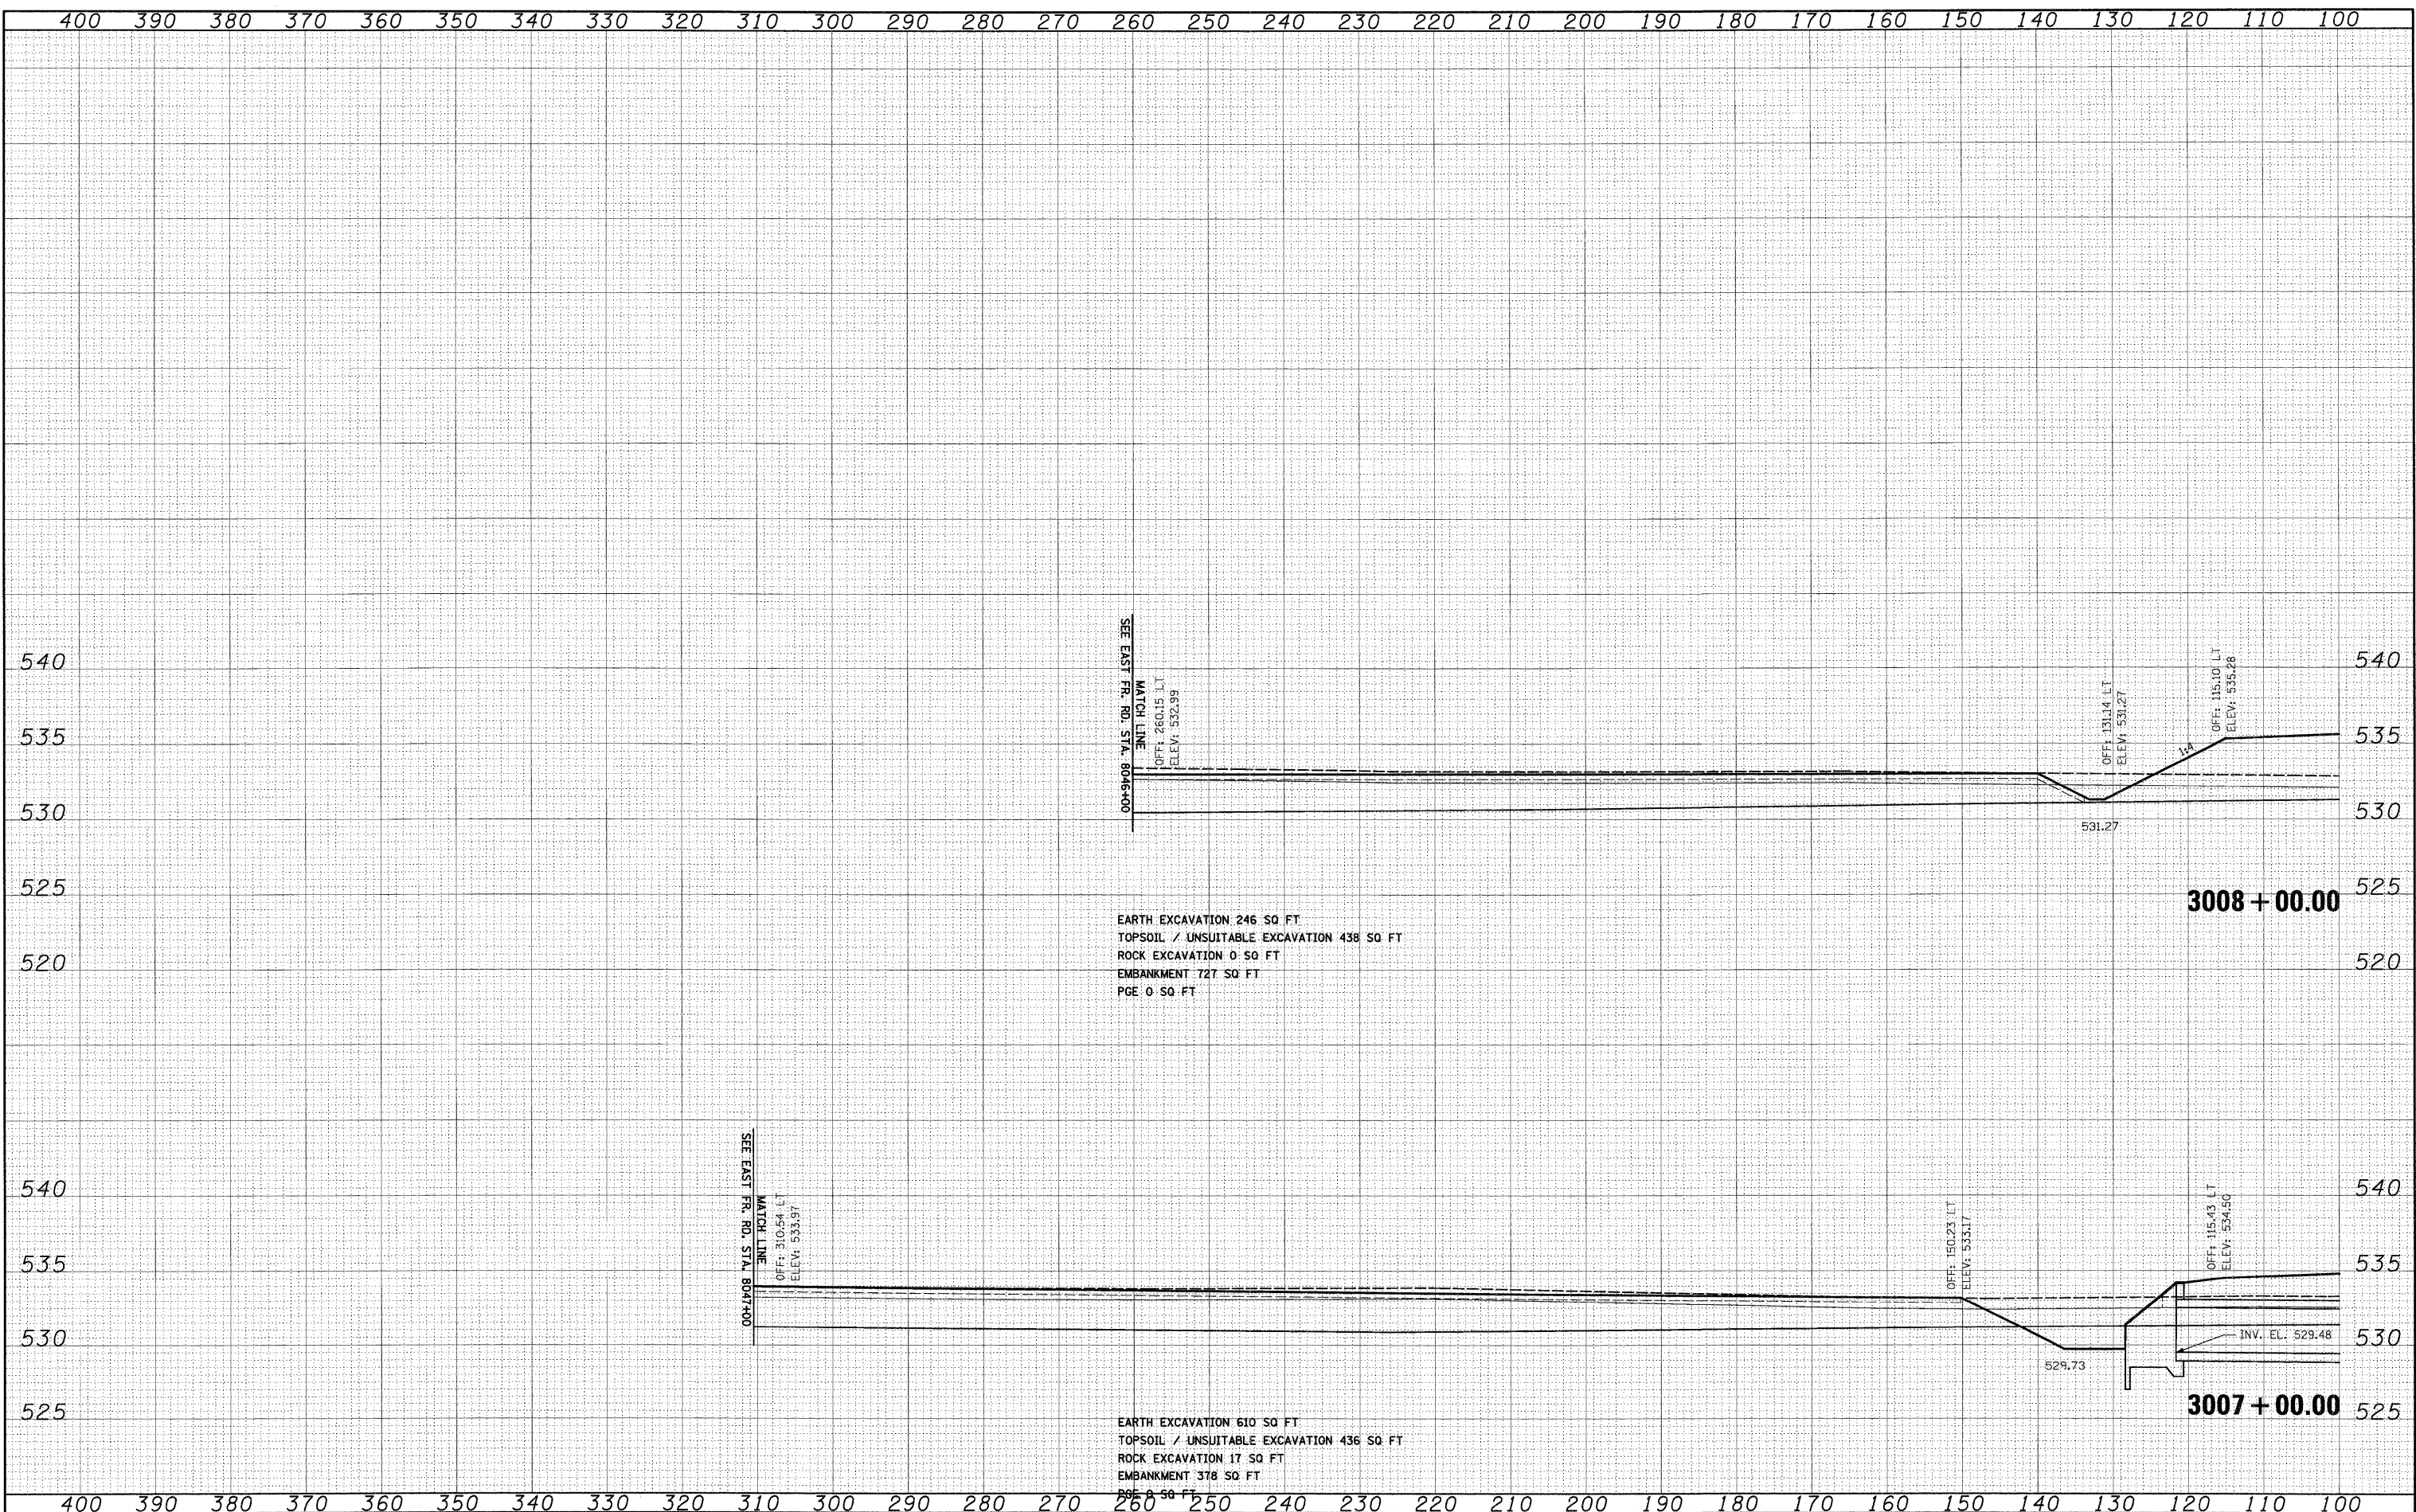

EARTH EXCAVATION 246 SQ FT
 TOPSOIL / UNSUITABLE EXCAVATION 438 SQ FT
 ROCK EXCAVATION 0 SQ FT
 EMBANKMENT 727 SQ FT
 PGE 0 SQ FT

EARTH EXCAVATION 610 SQ FT
 TOPSOIL / UNSUITABLE EXCAVATION 436 SQ FT
 ROCK EXCAVATION 17 SQ FT
 EMBANKMENT 378 SQ FT
 PGE 0 SQ FT

FILE NAME =	USER NAME = TKluigel
D160C31-SHT-XSSH105.dgn	DESIGNED - TRK
	DRAWN - TRK
	CHECKED - DLT
	DATE - 12/18/09

REVISIED -
REVISIED -
REVISIED -
REVISIED -

**STATE OF ILLINOIS
 DEPARTMENT OF TRANSPORTATION**

RAMP B CROSS SECTIONS

SCALE: 1"=10'H; 1"=5'V SHEET NO. 24 OF 36 SHEETS STA. 3007+00.00 TO STA. 3008+00.00

F.A.I. RTE. 55	SECTION (99-1&2)AC-3	COUNTY WILL	TOTAL SHEETS 524	SHEET NO. 482
CONTRACT NO. 60C31				
FED. ROAD DIST. NO. 1 ILLINOIS FED. AID PROJECT				

FINAL