


DATE	
BY	
FINAL SURVEY	
SURVEYED	
PLOTTED	
NOTE BOOK	
AREAS CHECKED	
NO.	

DATE	
BY	
ORIGINAL SURVEY	
SURVEYED	
PLOTTED	
NOTE BOOK	
AREAS CHECKED	
NO.	

McDonough Associates Inc.
 Engineers/Architects
 100 East Randolph Street Chicago, Illinois 60601

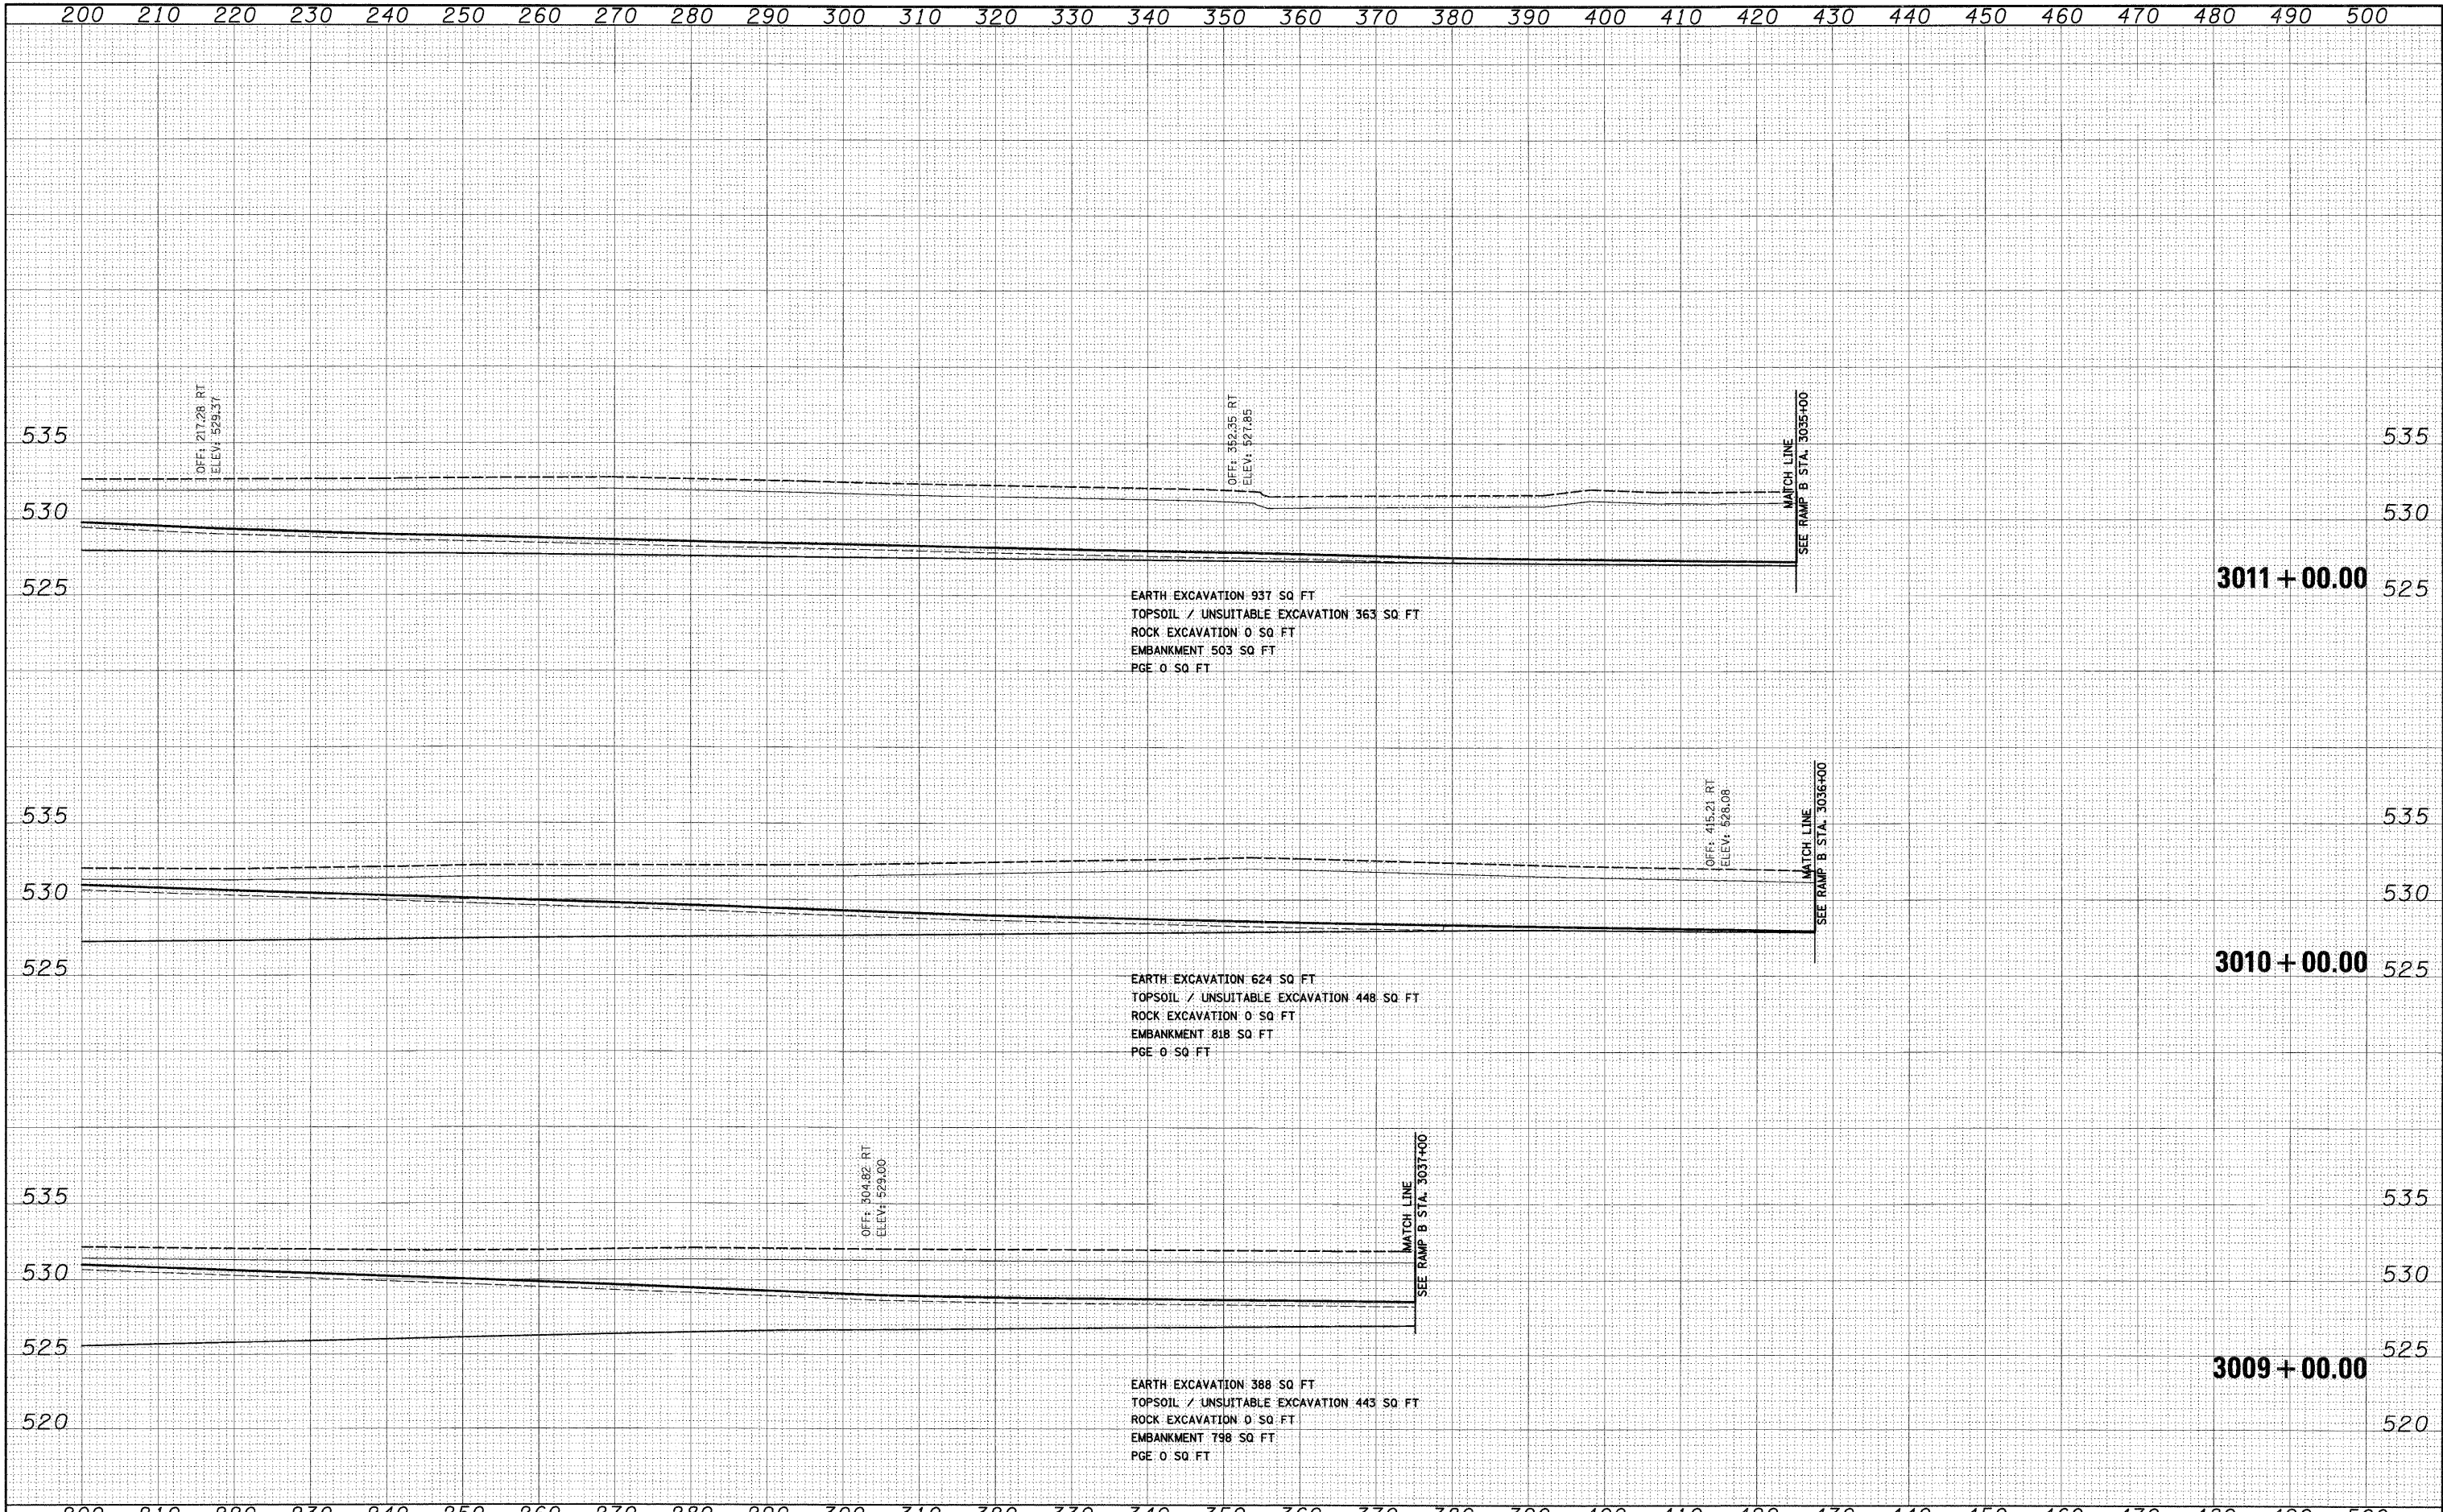

FILE NAME = D:\60C31-SHT-XSSH05.dgn	USER NAME = TKluengel	DESIGNED - TRK	REVISED -	STATE OF ILLINOIS DEPARTMENT OF TRANSPORTATION	RAMP B CROSS SECTIONS	F.A.I. RTE. 55	SECTION (99-1&2)AC-3	COUNTY WILL	TOTAL SHEETS 524	SHEET NO. 485	
	PLOT SCALE = 1:10	DRAWN - TRK	REVISED -			SCALE: 1"=10'H; 1"=5'V	SHEET NO. 27 OF 36 SHEETS	STA. 3009+00.00 TO STA. 3011+00.00	CONTRACT NO. 60C31		
	PLOT DATE = 12/11/2009	CHECKED - DLT	REVISED -			FED. ROAD DIST. NO. 1 ILLINOIS FED. AID PROJECT					
		DATE - 12/18/09	REVISED -			FINAL					