


FINAL SURVEY	SURVEYED	BY	DATE
NOTE BOOK NO.	PLOTTED DATE		
	AREAS CHECKED		

ORIGINAL SURVEY	SURVEYED	BY	DATE
NOTE BOOK NO.	PLOTTED DATE		
	AREAS CHECKED		

**McDonough Associates Inc.**  
 Engineers/Architects  
 60 East Randolph Street Chicago, Illinois 60601

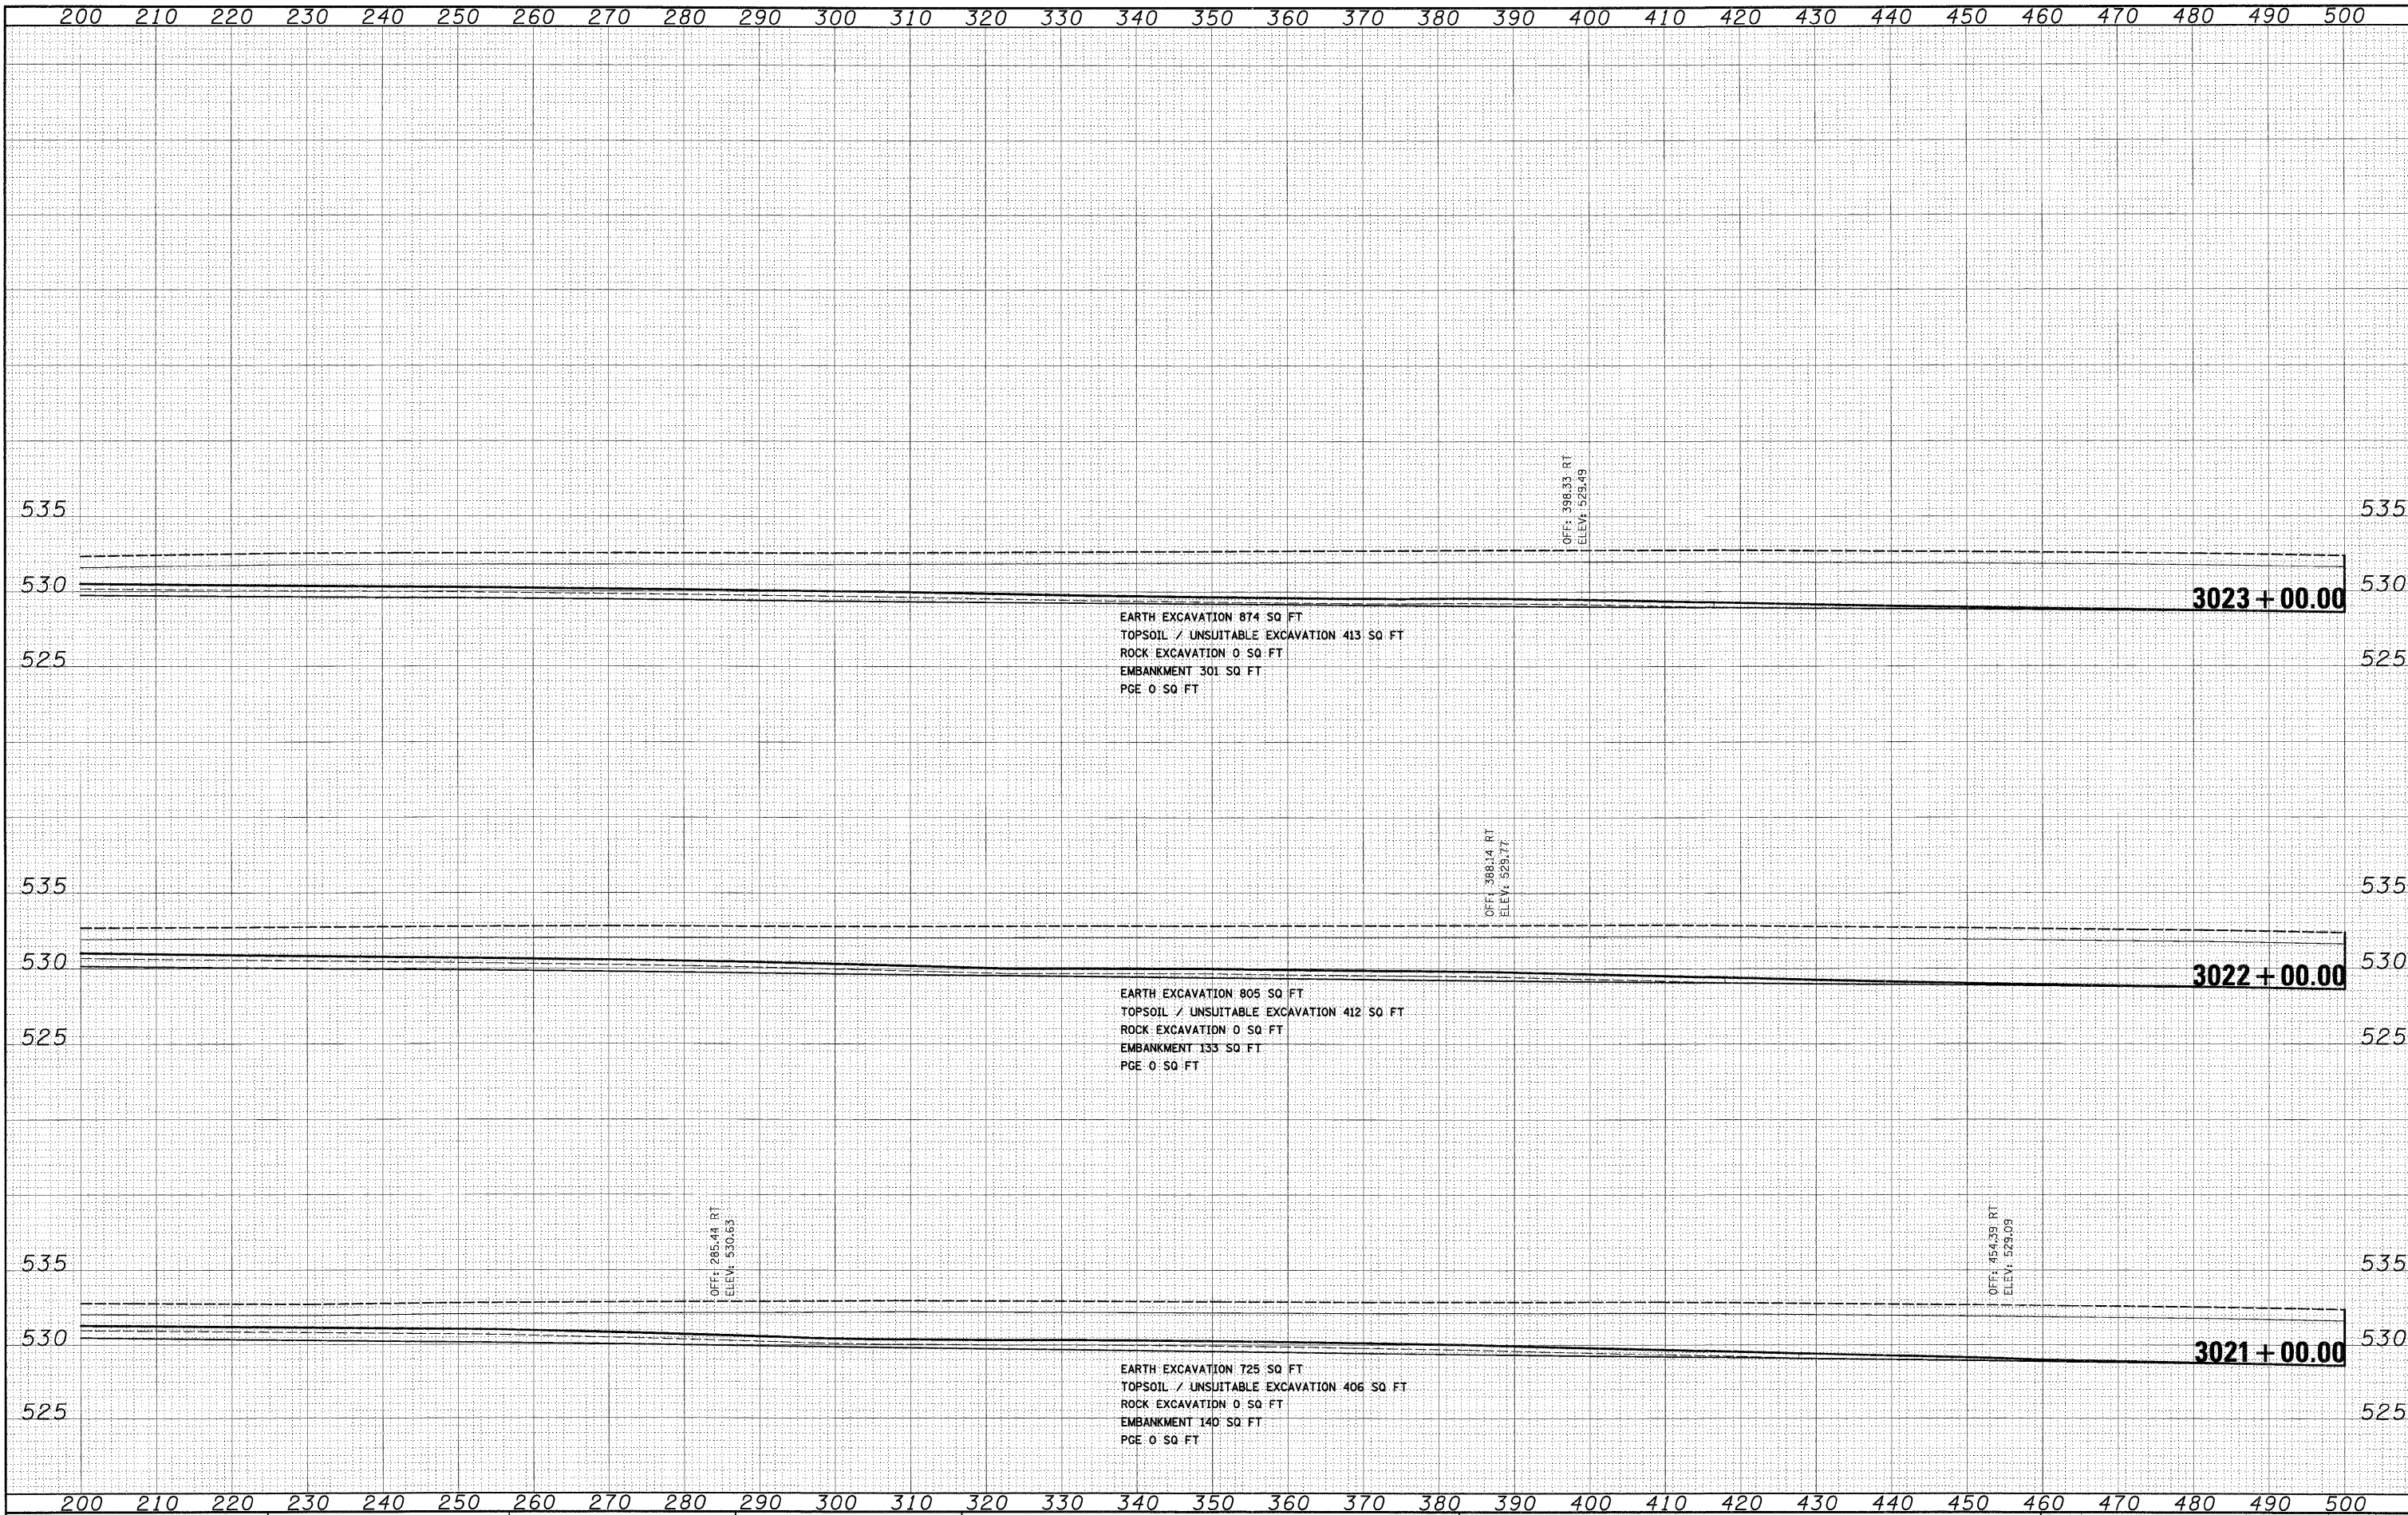

FILE NAME = D:\60C31-SHT-XSSH705.dgn  
 USER NAME = TKluergel

DESIGNED - TRK  
 DRAWN - TRK  
 CHECKED - DLT  
 PLOT DATE = 12/11/2009

REVISIED -  
 REVISIED -  
 REVISIED -  
 REVISIED -

DATE - 12/18/09

**STATE OF ILLINOIS  
 DEPARTMENT OF TRANSPORTATION**

**RAMP B CROSS SECTIONS**

SCALE: 1"=10'H; 1"=5'V SHEET NO. 31 OF 36 SHEETS STA. 3021+00.00 TO STA. 3023+00.00

F.A.I. RTE.	SECTION	COUNTY	TOTAL SHEETS	SHEET NO.
55	(99-1&2)AC-3	WILL	524	489
CONTRACT NO. 60C31			FED. ROAD DIST. NO. 1 ILLINOIS FED. AID PROJECT	