


FINAL SURVEY	DATE
SURVEYED	BY
PLOTTED	
NOTE BOOK	
AREAS CHECKED	
NO.	

ORIGINAL SURVEY	DATE
SURVEYED	BY
PLOTTED	
NOTE BOOK	
AREAS CHECKED	
NO.	

McDonough Associates Inc.
 Engineers/Architects
 10 East Randolph Street Chicago, Illinois 60601

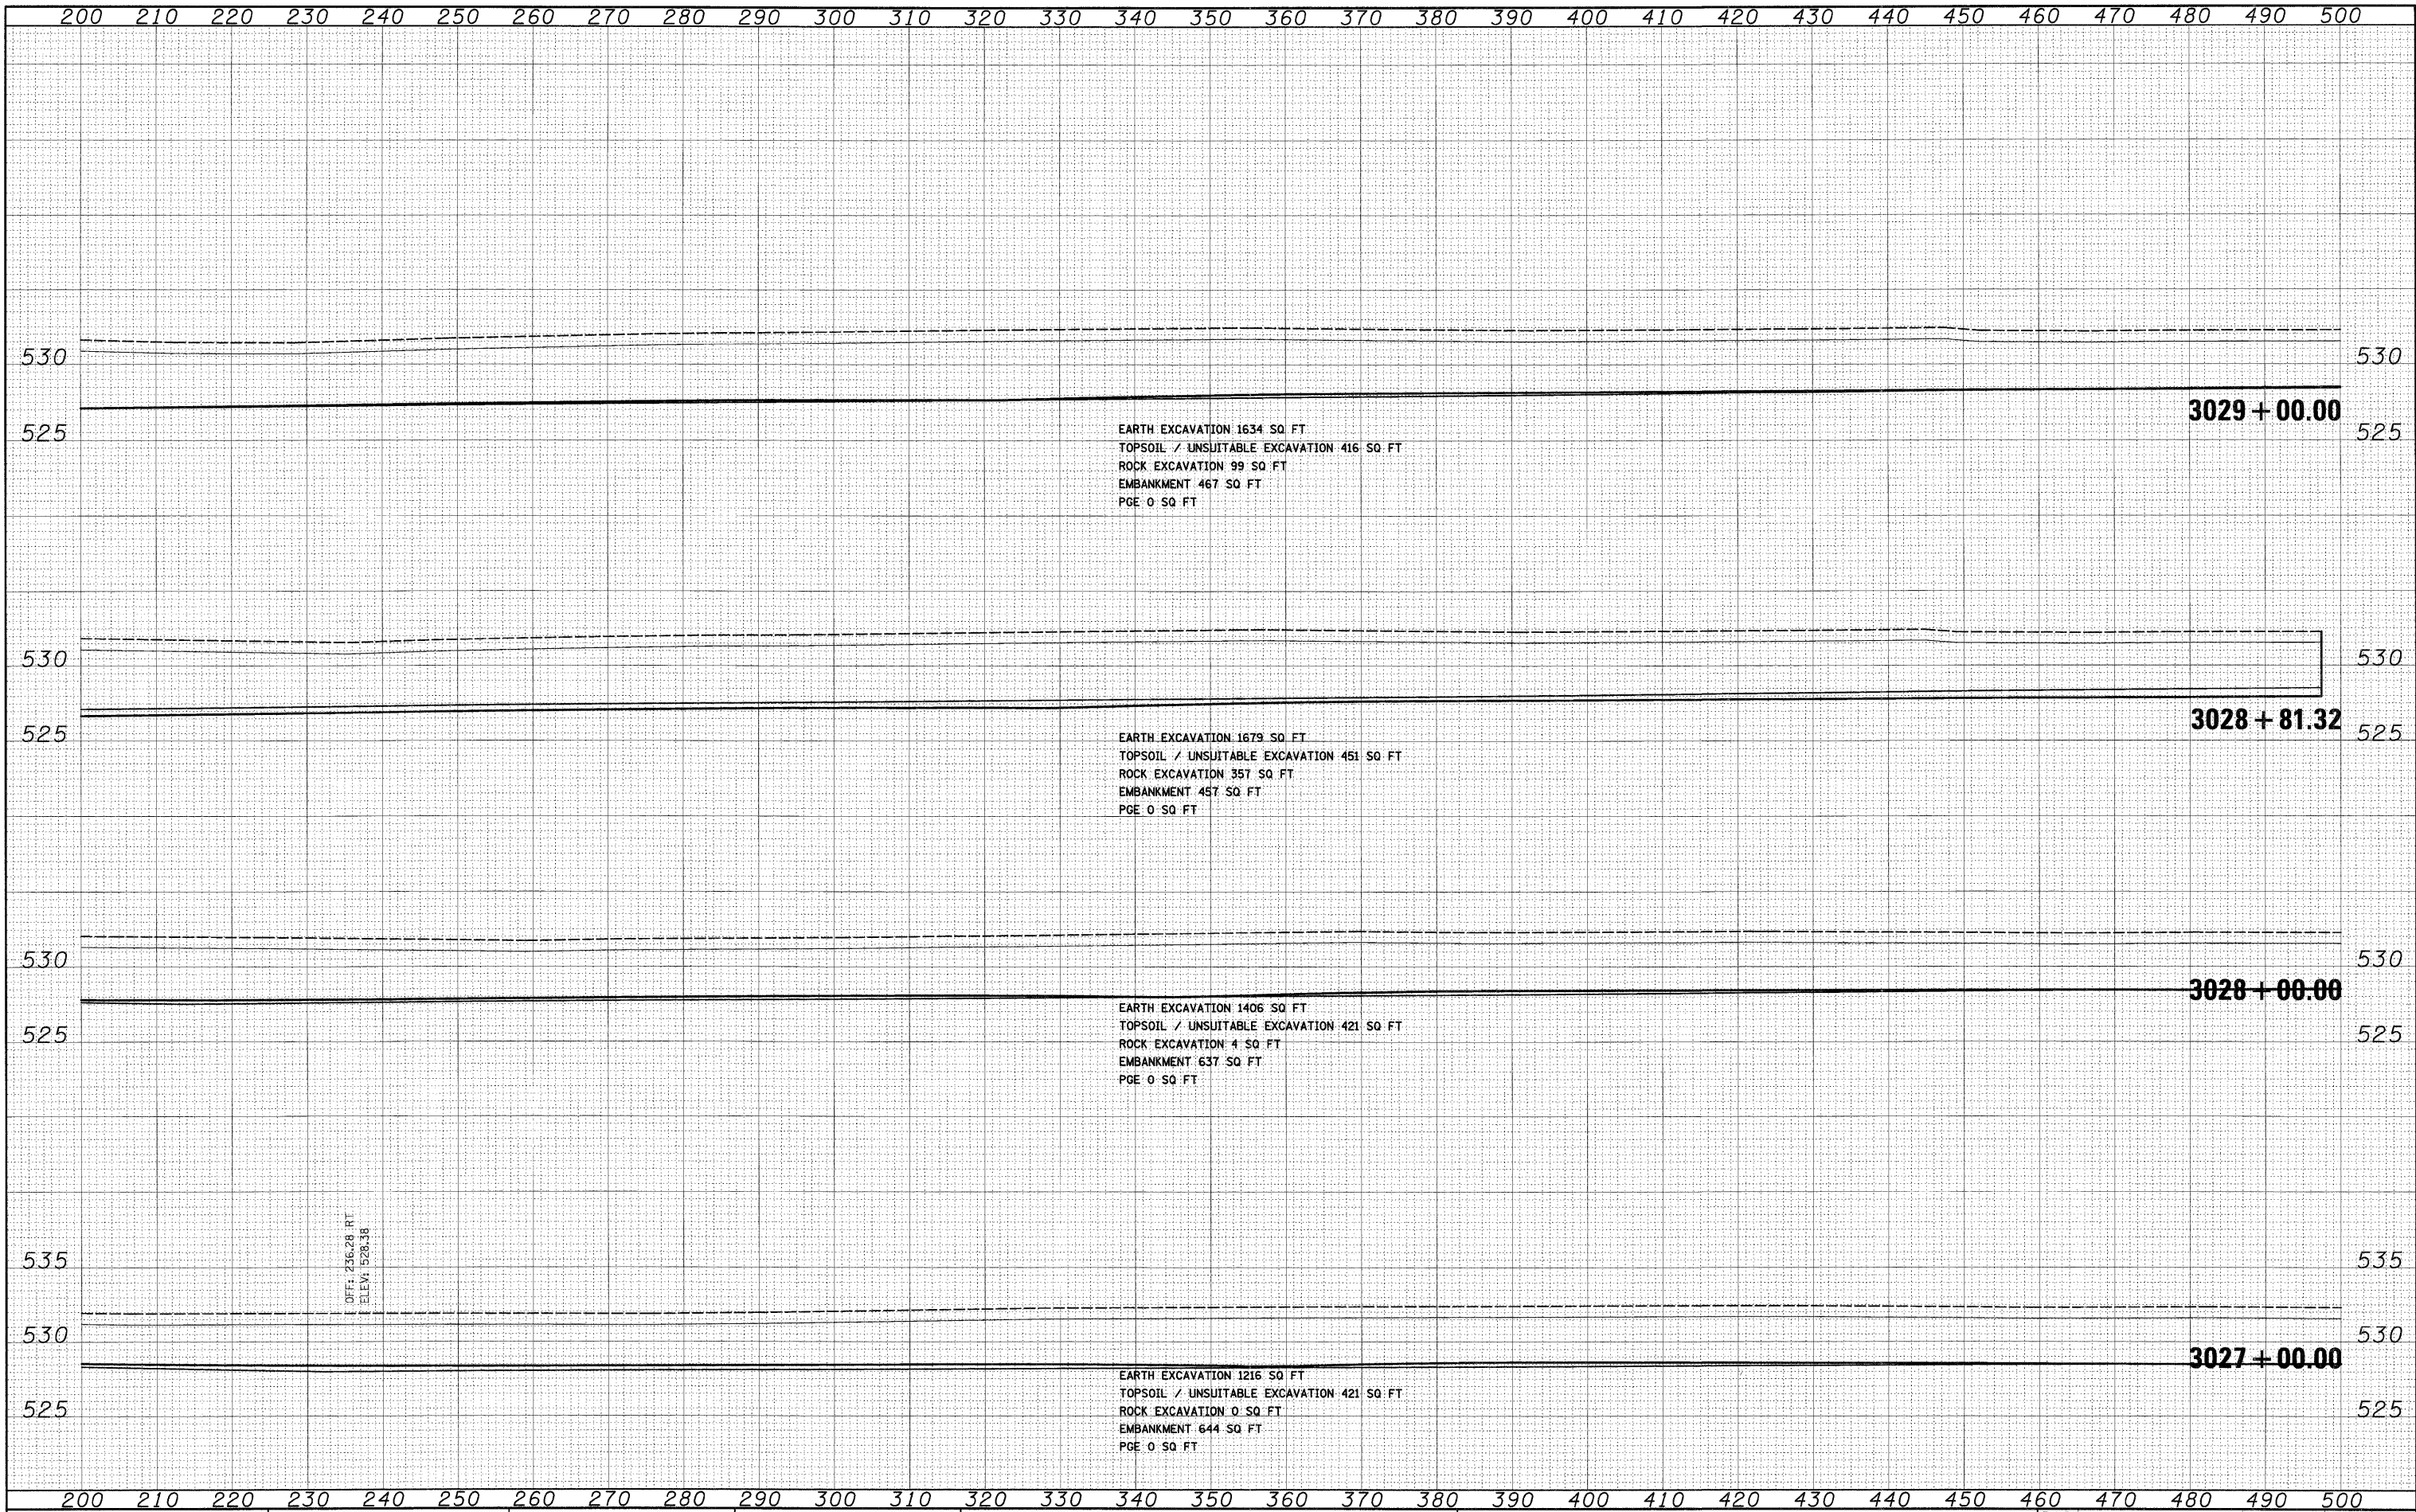

FILE NAME =	USER NAME = TKluengel
D160C31-SHT-XSSH105.dgn	DESIGNED - TRK
	DRAWN - TRK
	CHECKED - DLT
	DATE - 12/18/09
	REVISOR -
	REVISION -
	REVISION -
	REVISION -

PLOT SCALE = 1:10	DESIGNED - TRK
PLOT DATE = 12/11/2009	DRAWN - TRK
	CHECKED - DLT
	DATE - 12/18/09
	REVISOR -
	REVISION -
	REVISION -
	REVISION -

**STATE OF ILLINOIS
 DEPARTMENT OF TRANSPORTATION**

RAMP B CROSS SECTIONS

SCALE: 1"=10'H; 1"=5'V SHEET NO. 33 OF 36 SHEETS STA. 3027+00.00 TO STA. 3029+00.00

F.A.I. RTE. 55	SECTION (99-1&2)AC-3	COUNTY WILL	TOTAL SHEETS 524	SHEET NO. 491
CONTRACT NO. 60C31			FED. ROAD DIST. NO. 1 ILLINOIS FED. AID PROJECT	

FINAL