


200 210 220 230 240 250 260 270 280 290 300 310 320 330 340 350 360 370 380 390 400 410 420 430 440 450 460 470 480 490 500

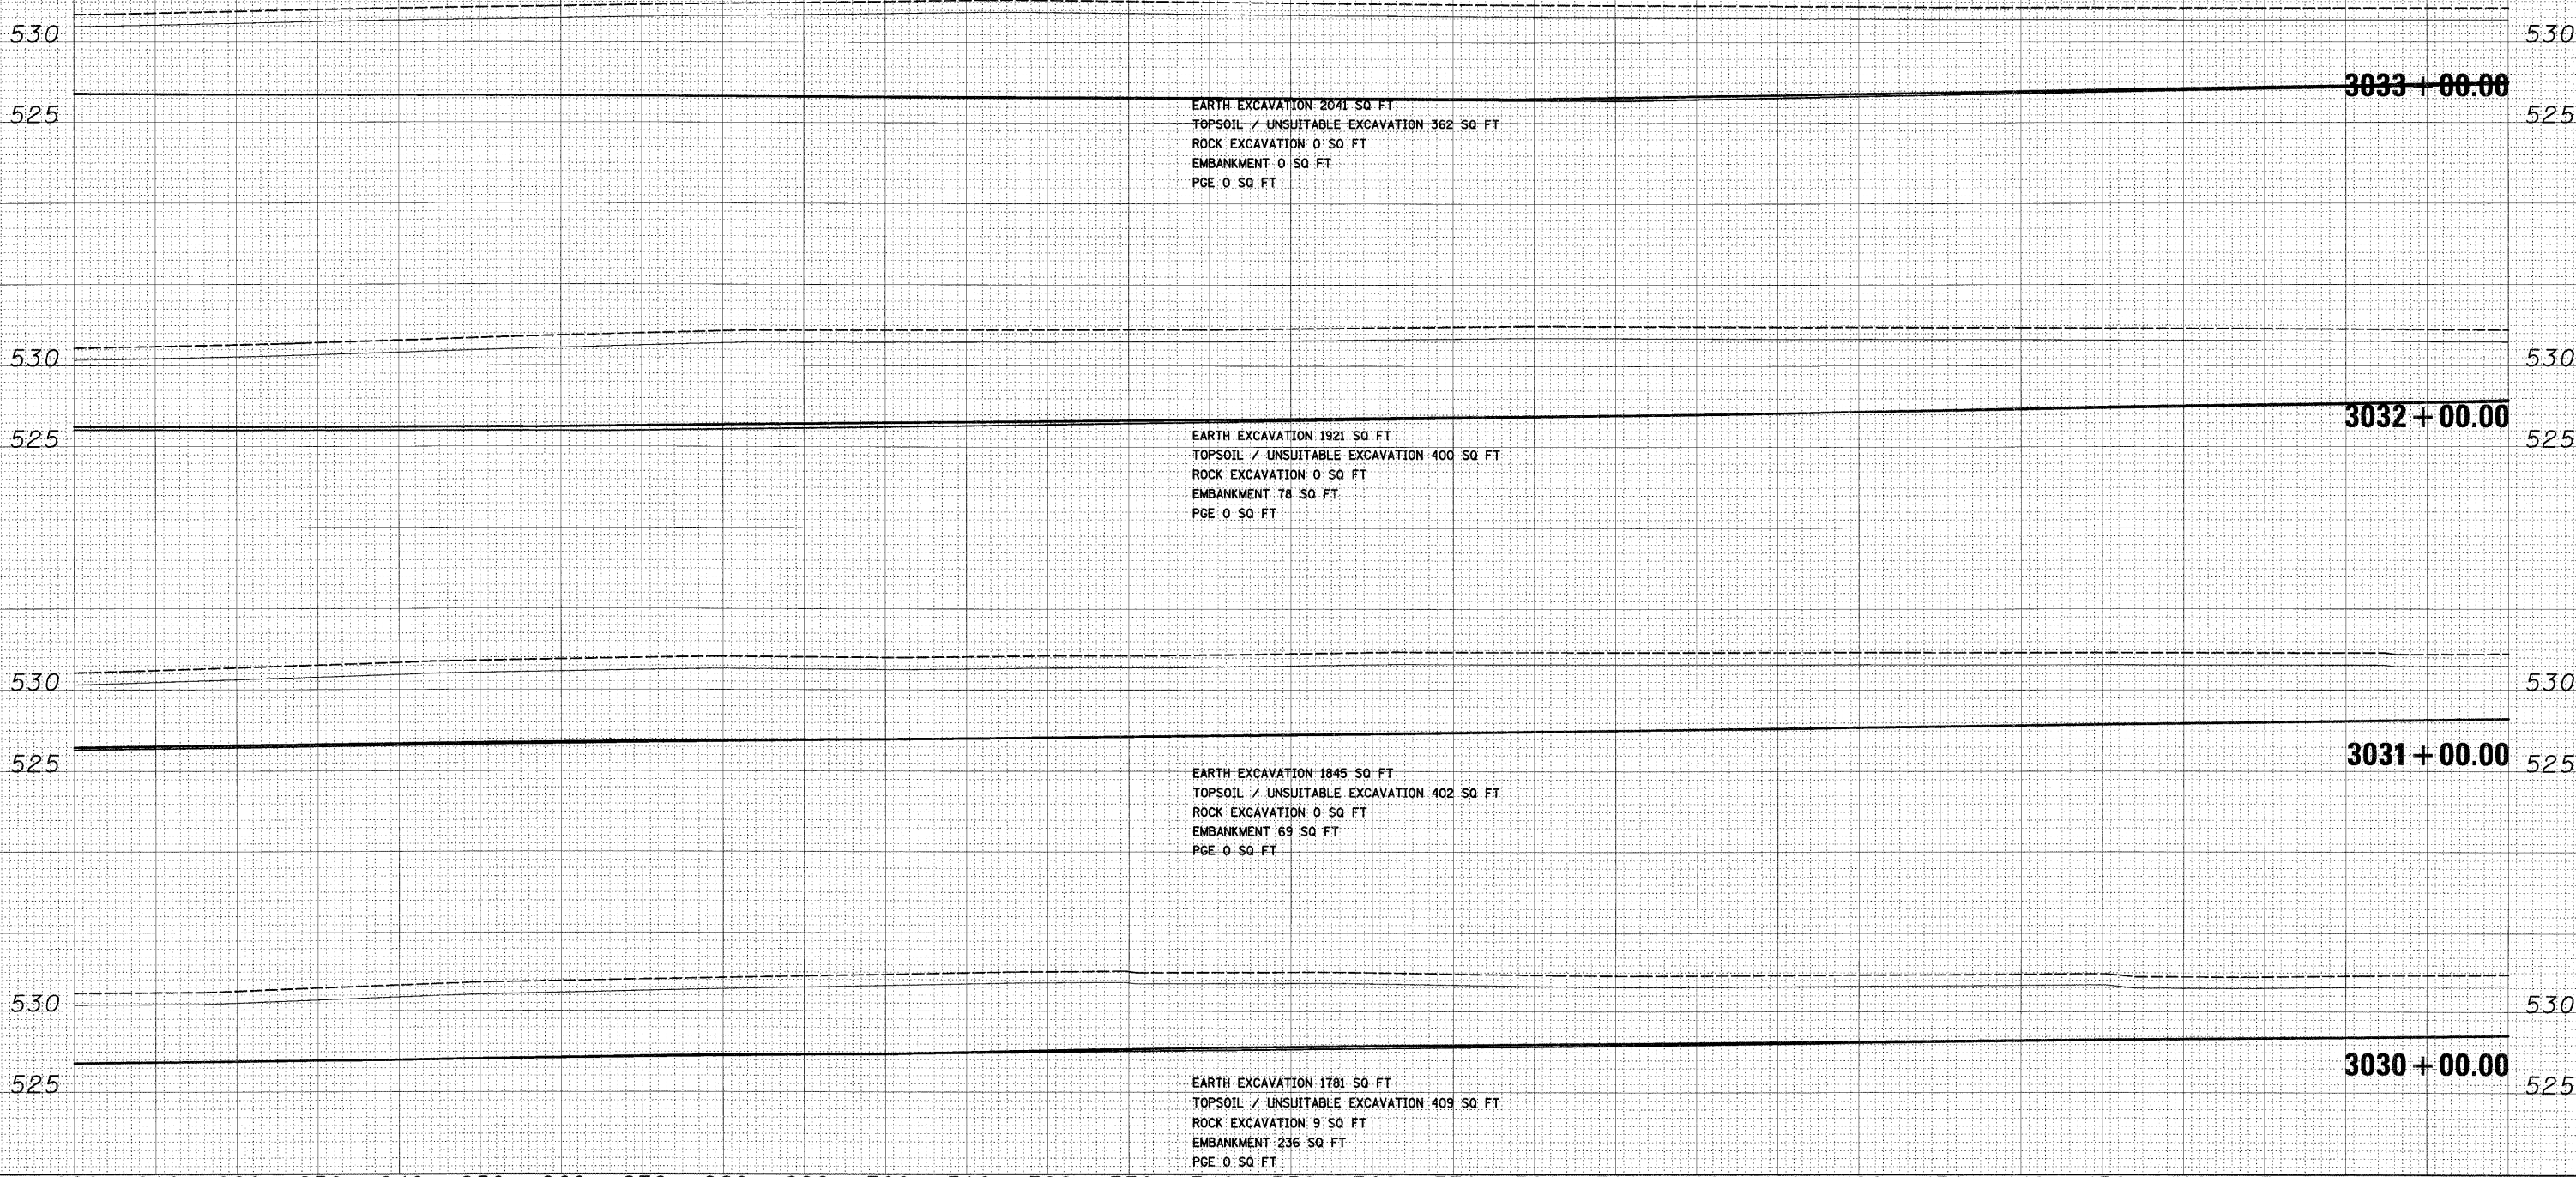

200 210 220 230 240 250 260 270 280 290 300 310 320 330 340 350 360 370 380 390 400 410 420 430 440 450 460 470 480 490 500

DATE	
BY	
NO.	
AREAS CHECKED	
AREAS	
DATE	
PLOTTED	
SURVEYED	
FINAL SURVEY	

DATE	
BY	
NO.	
AREAS CHECKED	
AREAS	
DATE	
PLOTTED	
SURVEYED	
ORIGINAL SURVEY	

**McDonough Associates Inc.**  
 Engineers / Architects  
 131 East Randolph Street, Chicago, Illinois 60601

FILE NAME =	D:\60C31-SHT-XSSHT05.dgn
USER NAME =	TKIueje1
DESIGNED -	TRK
DRAWN -	TRK
CHECKED -	DLT
DATE -	12/18/09
REVISED -	
REVISED -	
REVISED -	
REVISED -	

**STATE OF ILLINOIS**  
**DEPARTMENT OF TRANSPORTATION**

**RAMP B CROSS SECTIONS**  
 SCALE: 1"=10'H; 1"=5'V SHEET NO. 34 OF 36 SHEETS STA. 3030+00.00 TO STA. 3033+00.00

F.A.I. RTE.	SECTION	COUNTY	TOTAL SHEETS	SHEET NO.
55	(99-1&2)AC-3	WILL	524	492
CONTRACT NO. 60C31				
FED. ROAD DIST. NO. 1 ILLINOIS FED. AID PROJECT				

**FINAL**