


FINAL SURVEY	DATE
SURVEYED	BY
NOTED	BY
PLOTTED	BY
AREAS CHECKED	BY
NO.	

OR. G.M.A.L.	DATE
SURVEYED	BY
NOTED	BY
PLOTTED	BY
AREAS CHECKED	BY
NO.	

McDonough Associates Inc.
 Engineers / Architects
 100 East Randolph Street, Chicago, Illinois 60601

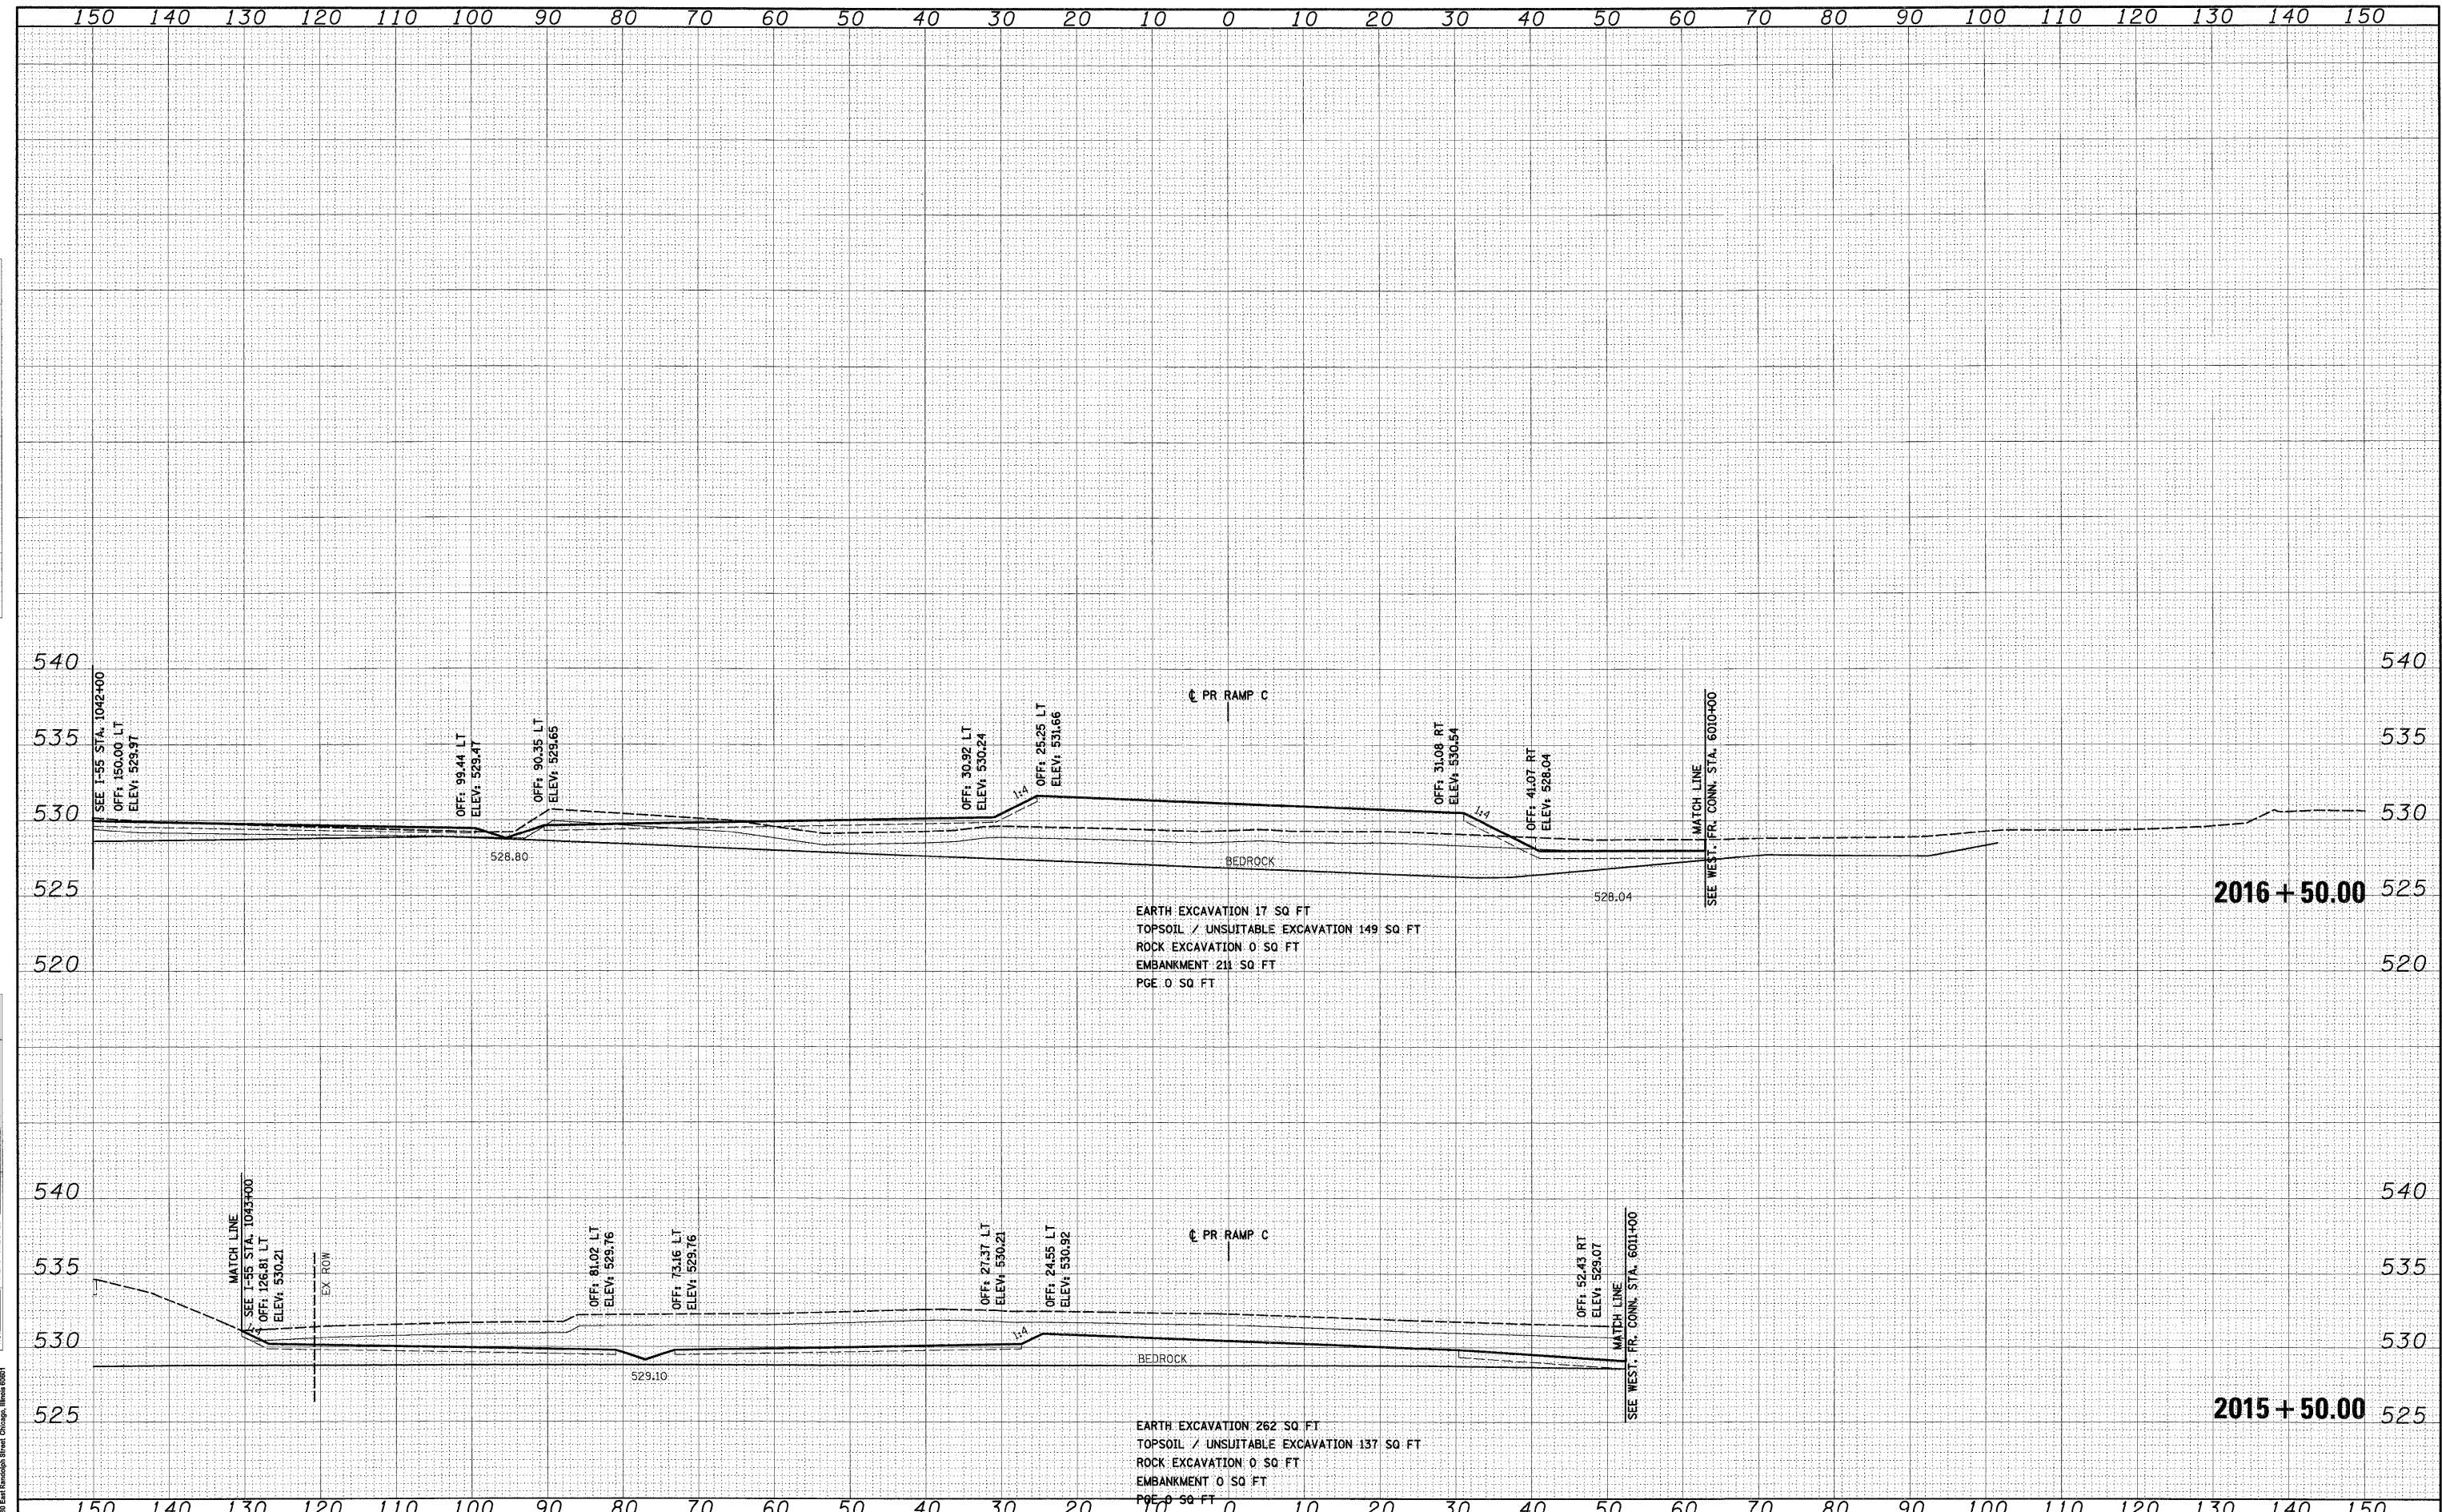

FILE NAME = D:\160C31-SHT-XSS-1106.dgn
 USER NAME = TKluegel
 PLOT SCALE = 1/10
 PLOT DATE = 12/14/2009

DESIGNED	-	TRK	REVISED	-
DRAWN	-	TRK	REVISED	-
CHECKED	-	DLT	REVISED	-
DATE	-	12/18/09	REVISED	-

**STATE OF ILLINOIS
 DEPARTMENT OF TRANSPORTATION**

RAMP C CROSS SECTIONS

SCALE: 1"=10'H; 1"=5'V SHEET NO. 5 OF 21 SHEETS STA. 2015+50.00 TO STA. 2016+50.00

F.A.1 RTE.	SECTION	COUNTY	TOTAL SHEETS	SHEET NO.
55	(99-1&2)AC-3	WILL	524	499
CONTRACT NO. 60C31				
FED. ROAD DIST. NO. 1 ILLINOIS FED. AID PROJECT				