


|               |  |
|---------------|--|
| DATE          |  |
| BY            |  |
| SURVEYED      |  |
| PLOTTED       |  |
| NOTE BOOK     |  |
| AREAS CHECKED |  |
| NO.           |  |

|               |  |
|---------------|--|
| DATE          |  |
| BY            |  |
| SURVEYED      |  |
| PLOTTED       |  |
| NOTE BOOK     |  |
| AREAS CHECKED |  |
| NO.           |  |

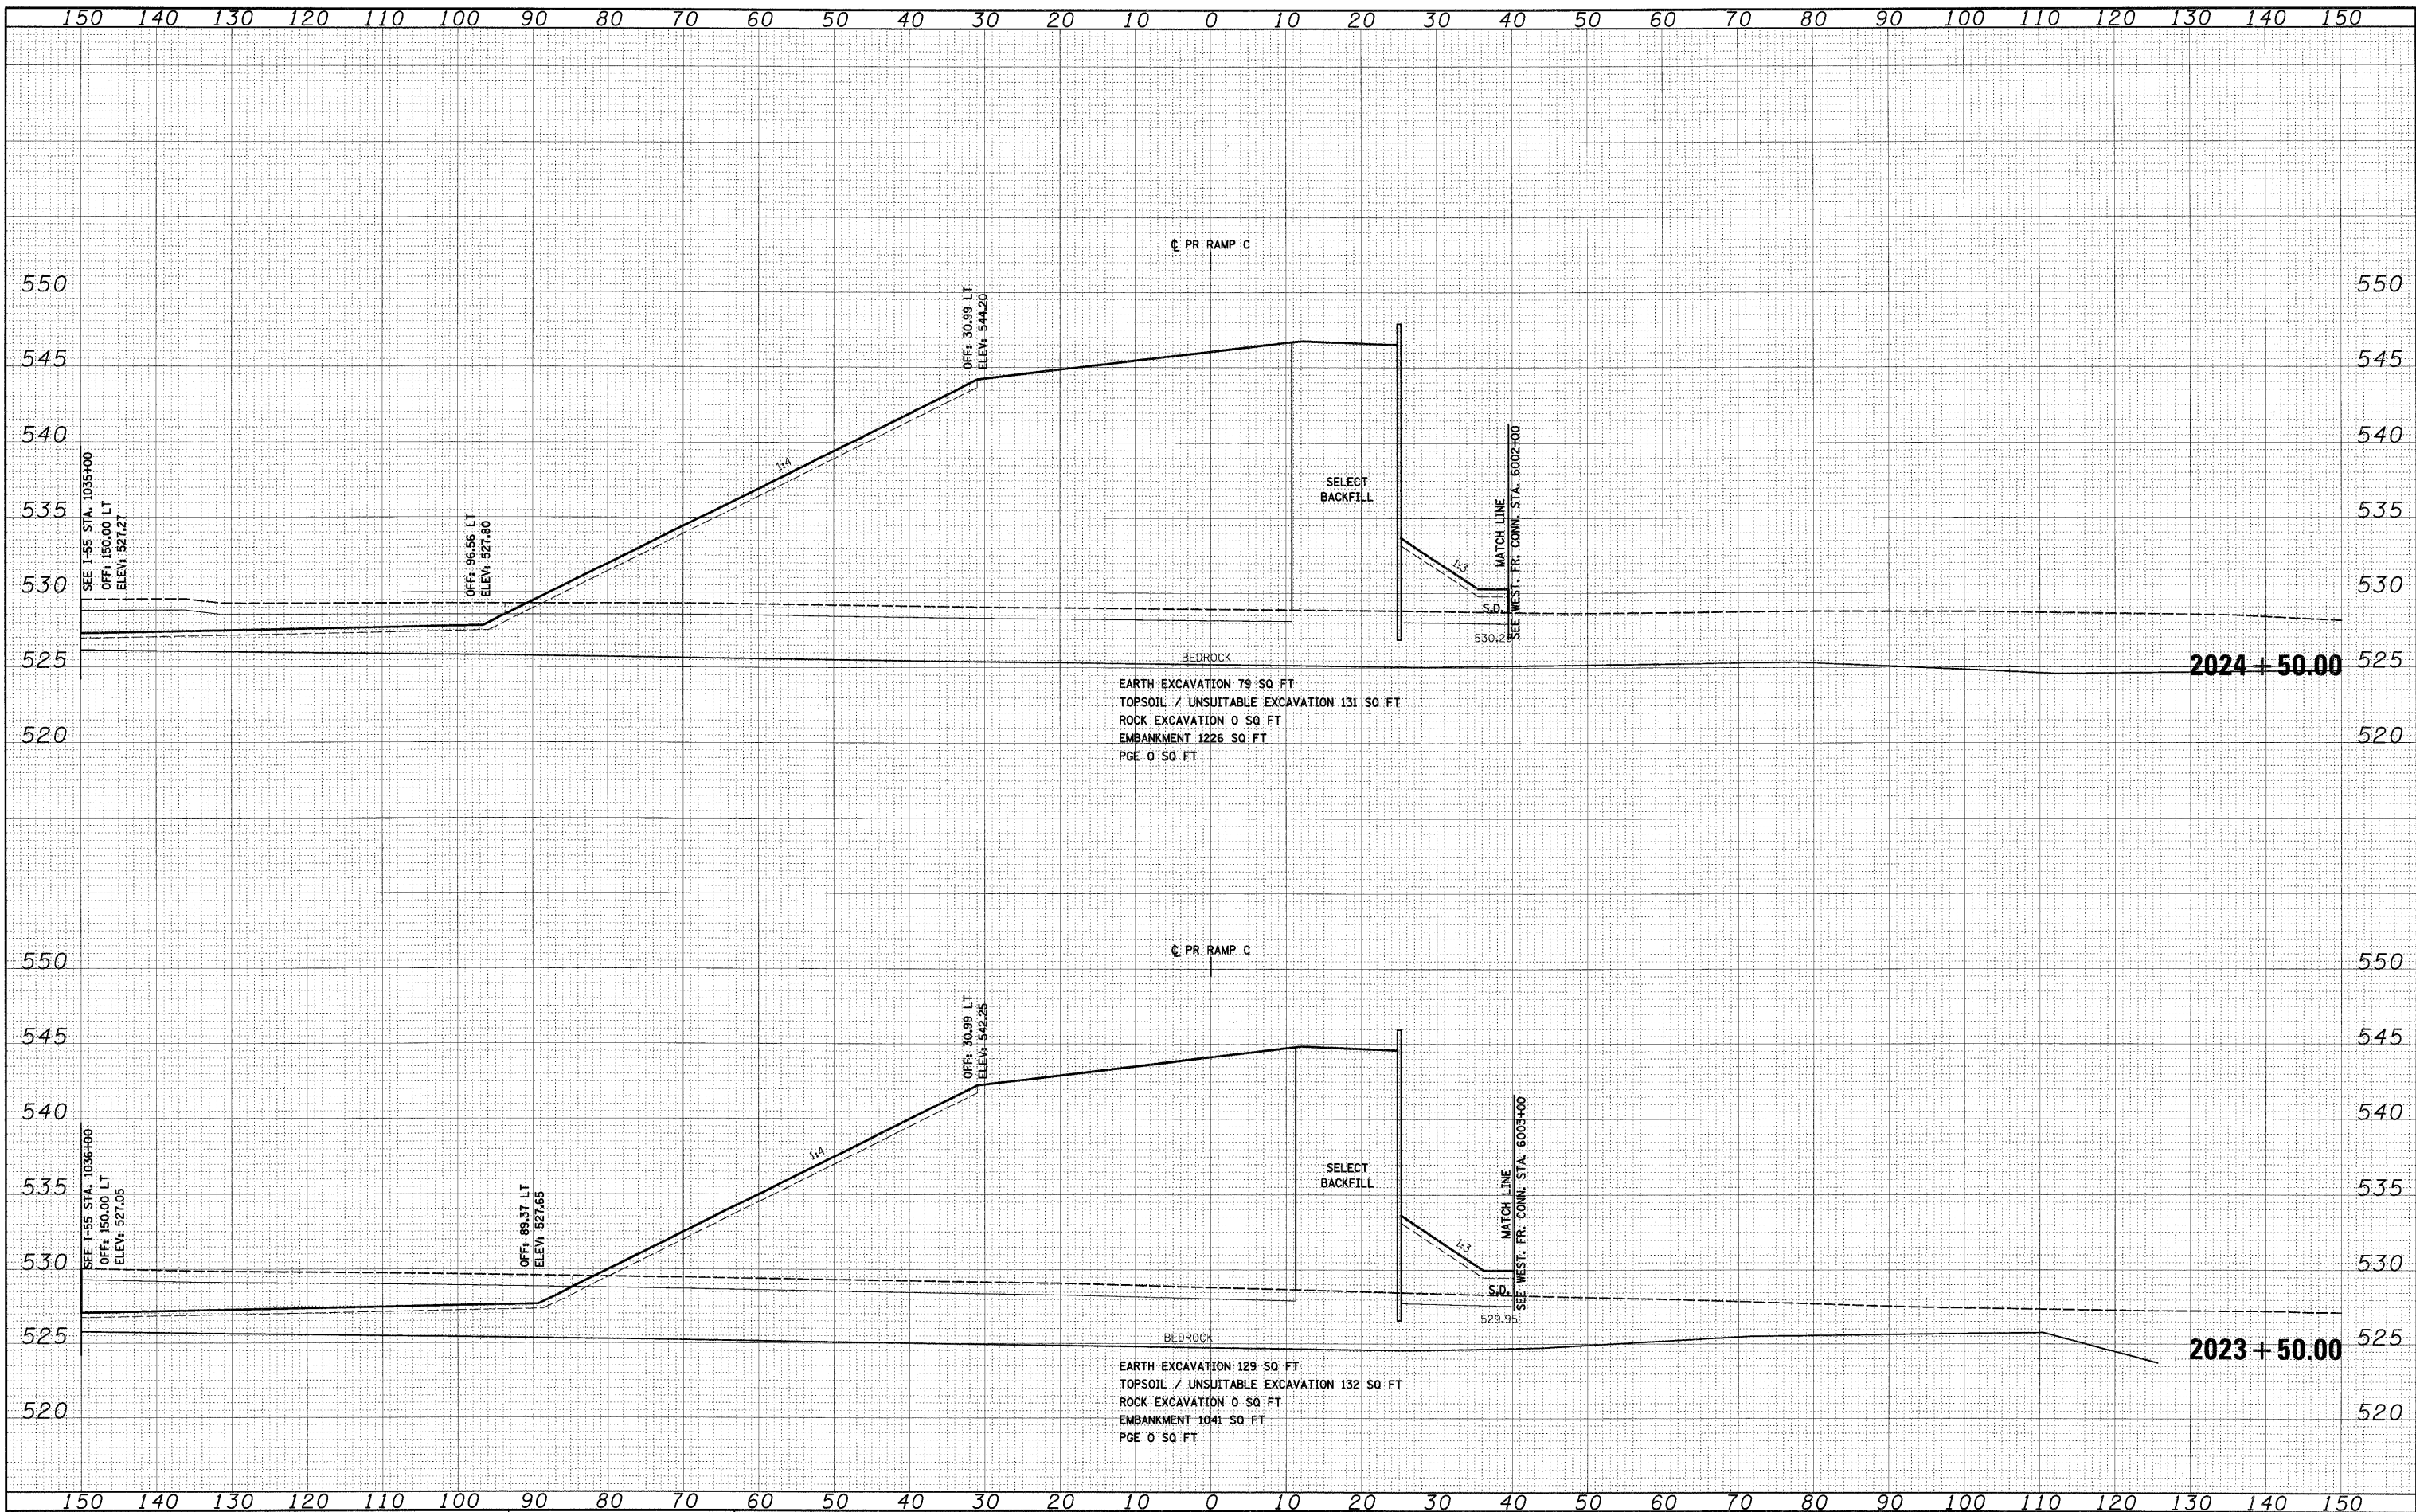

EARTH EXCAVATION 79 SQ FT  
 TOPSOIL / UNSUITABLE EXCAVATION 131 SQ FT  
 ROCK EXCAVATION 0 SQ FT  
 EMBANKMENT 1226 SQ FT  
 PGE 0 SQ FT

EARTH EXCAVATION 129 SQ FT  
 TOPSOIL / UNSUITABLE EXCAVATION 132 SQ FT  
 ROCK EXCAVATION 0 SQ FT  
 EMBANKMENT 1041 SQ FT  
 PGE 0 SQ FT

|             |                           |
|-------------|---------------------------|
| FILE NAME = | D:\1620C31-SHT-XSSH06.dgn |
|-------------|---------------------------|

|                        |                 |           |
|------------------------|-----------------|-----------|
| USER NAME = TKluigel   | DESIGNED - TRK  | REVISED - |
|                        | DRAWN - TRK     | REVISED - |
| PLOT SCALE = 1:10      | CHECKED - DLT   | REVISED - |
| PLOT DATE = 12/14/2009 | DATE - 12/18/09 | REVISED - |

**STATE OF ILLINOIS**  
**DEPARTMENT OF TRANSPORTATION**

**RAMP C CROSS SECTIONS**

SCALE: 1"=10'H; 1/4"=5' SHEET NO. 10 OF 21 SHEETS STA. 2023+50.00 TO STA. 2024+50.00

|   |              |        |              |           |
|---|--------------|--------|--------------|-----------|
| F.A.I. RTE.                                     | SECTION      | COUNTY | TOTAL SHEETS | SHEET NO. |
| 55  | (99-1&2)AC-3 | WILL   | 524          | 504       |
| CONTRACT NO. 60C31                              |              |        |              |           |
| FED. ROAD DIST. NO. 1 ILLINOIS FED. AID PROJECT |              |        |              |           |