


DATE	
BY	
FINAL SURVEY	
SURVEYED	
NOTE BOOK	
TEMPLATE	
AREAS	
AREAS CHECKED	
NO.	

DATE	
BY	
ORIGINAL SURVEY	
SURVEYED	
NOTE BOOK	
TEMPLATE	
AREAS	
AREAS CHECKED	
NO.	

McDonough Associates Inc.
 Engineers / Architects
 199 East Randolph Street, Chicago, Illinois 60601

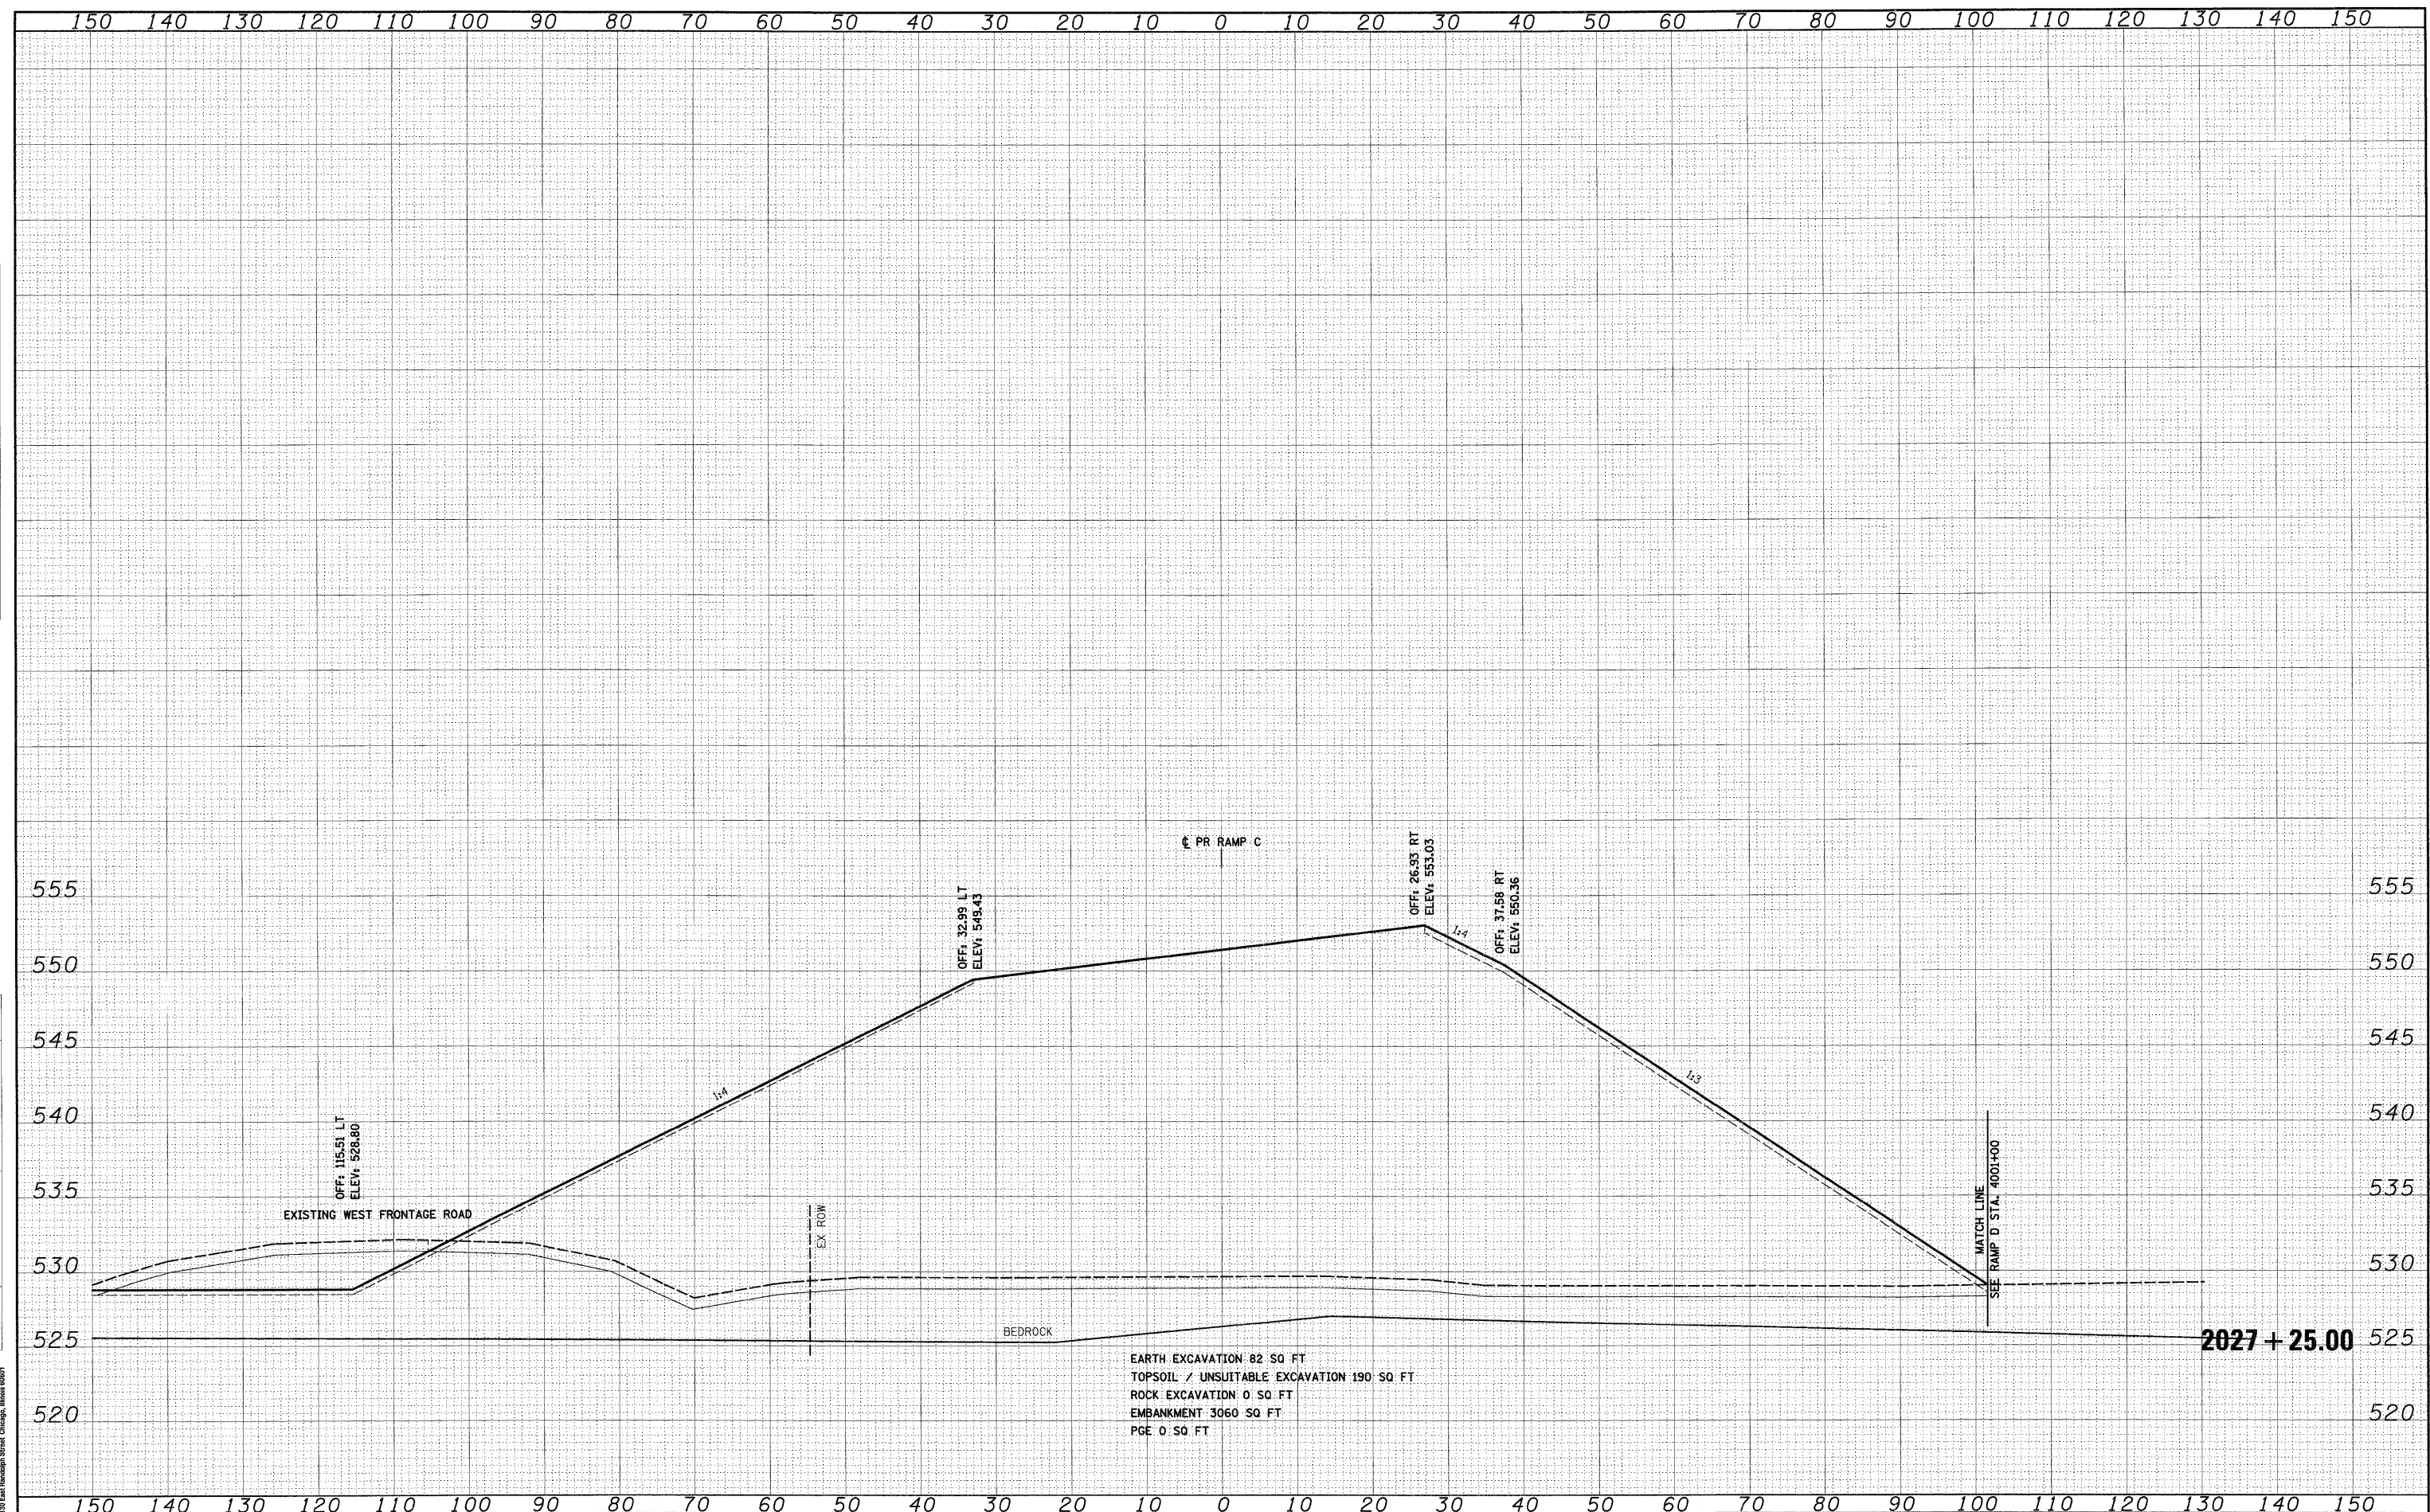

EARTH EXCAVATION 82 SQ FT
 TOPSOIL / UNSUITABLE EXCAVATION 190 SQ FT
 ROCK EXCAVATION 0 SQ FT
 EMBANKMENT 3060 SQ FT
 PGE 0 SQ FT

2027 + 25.00

FILE NAME = D:\62C31-SHT-XSSH106.dgn

USER NAME = TK.uegal
 PLT SCALE = 1:10
 PLOT DATE = 12/14/2009

DESIGNED - TRK
 DRAWN - TRK
 CHECKED - DLT
 DATE - 12/18/09

REVISED -
 REVISED -
 REVISED -
 REVISED -

STATE OF ILLINOIS
 DEPARTMENT OF TRANSPORTATION

RAMP C CROSS SECTIONS

SCALE: 1"=10'H; 1"=5'V SHEET NO. 13 OF 21 SHEETS STA. 2027+25.00 TO STA. 2027+25.00

F-A-1 RTE 55	SECTION (99-1&2)AC-3	COUNTY WILL	TOTAL SHEETS 524	SHEET NO. 507
CONTRACT NO. 60C31			ILLINOIS FED. AID PROJECT	