


FINAL	SURVEYED	BY	DATE
SURVEY	PLOTTED		
NOTE BOOK	NO. _____		
AREAS CHECKED			

ORIGINAL	DATE
SURVEY	
NOTE BOOK	
AREAS CHECKED	

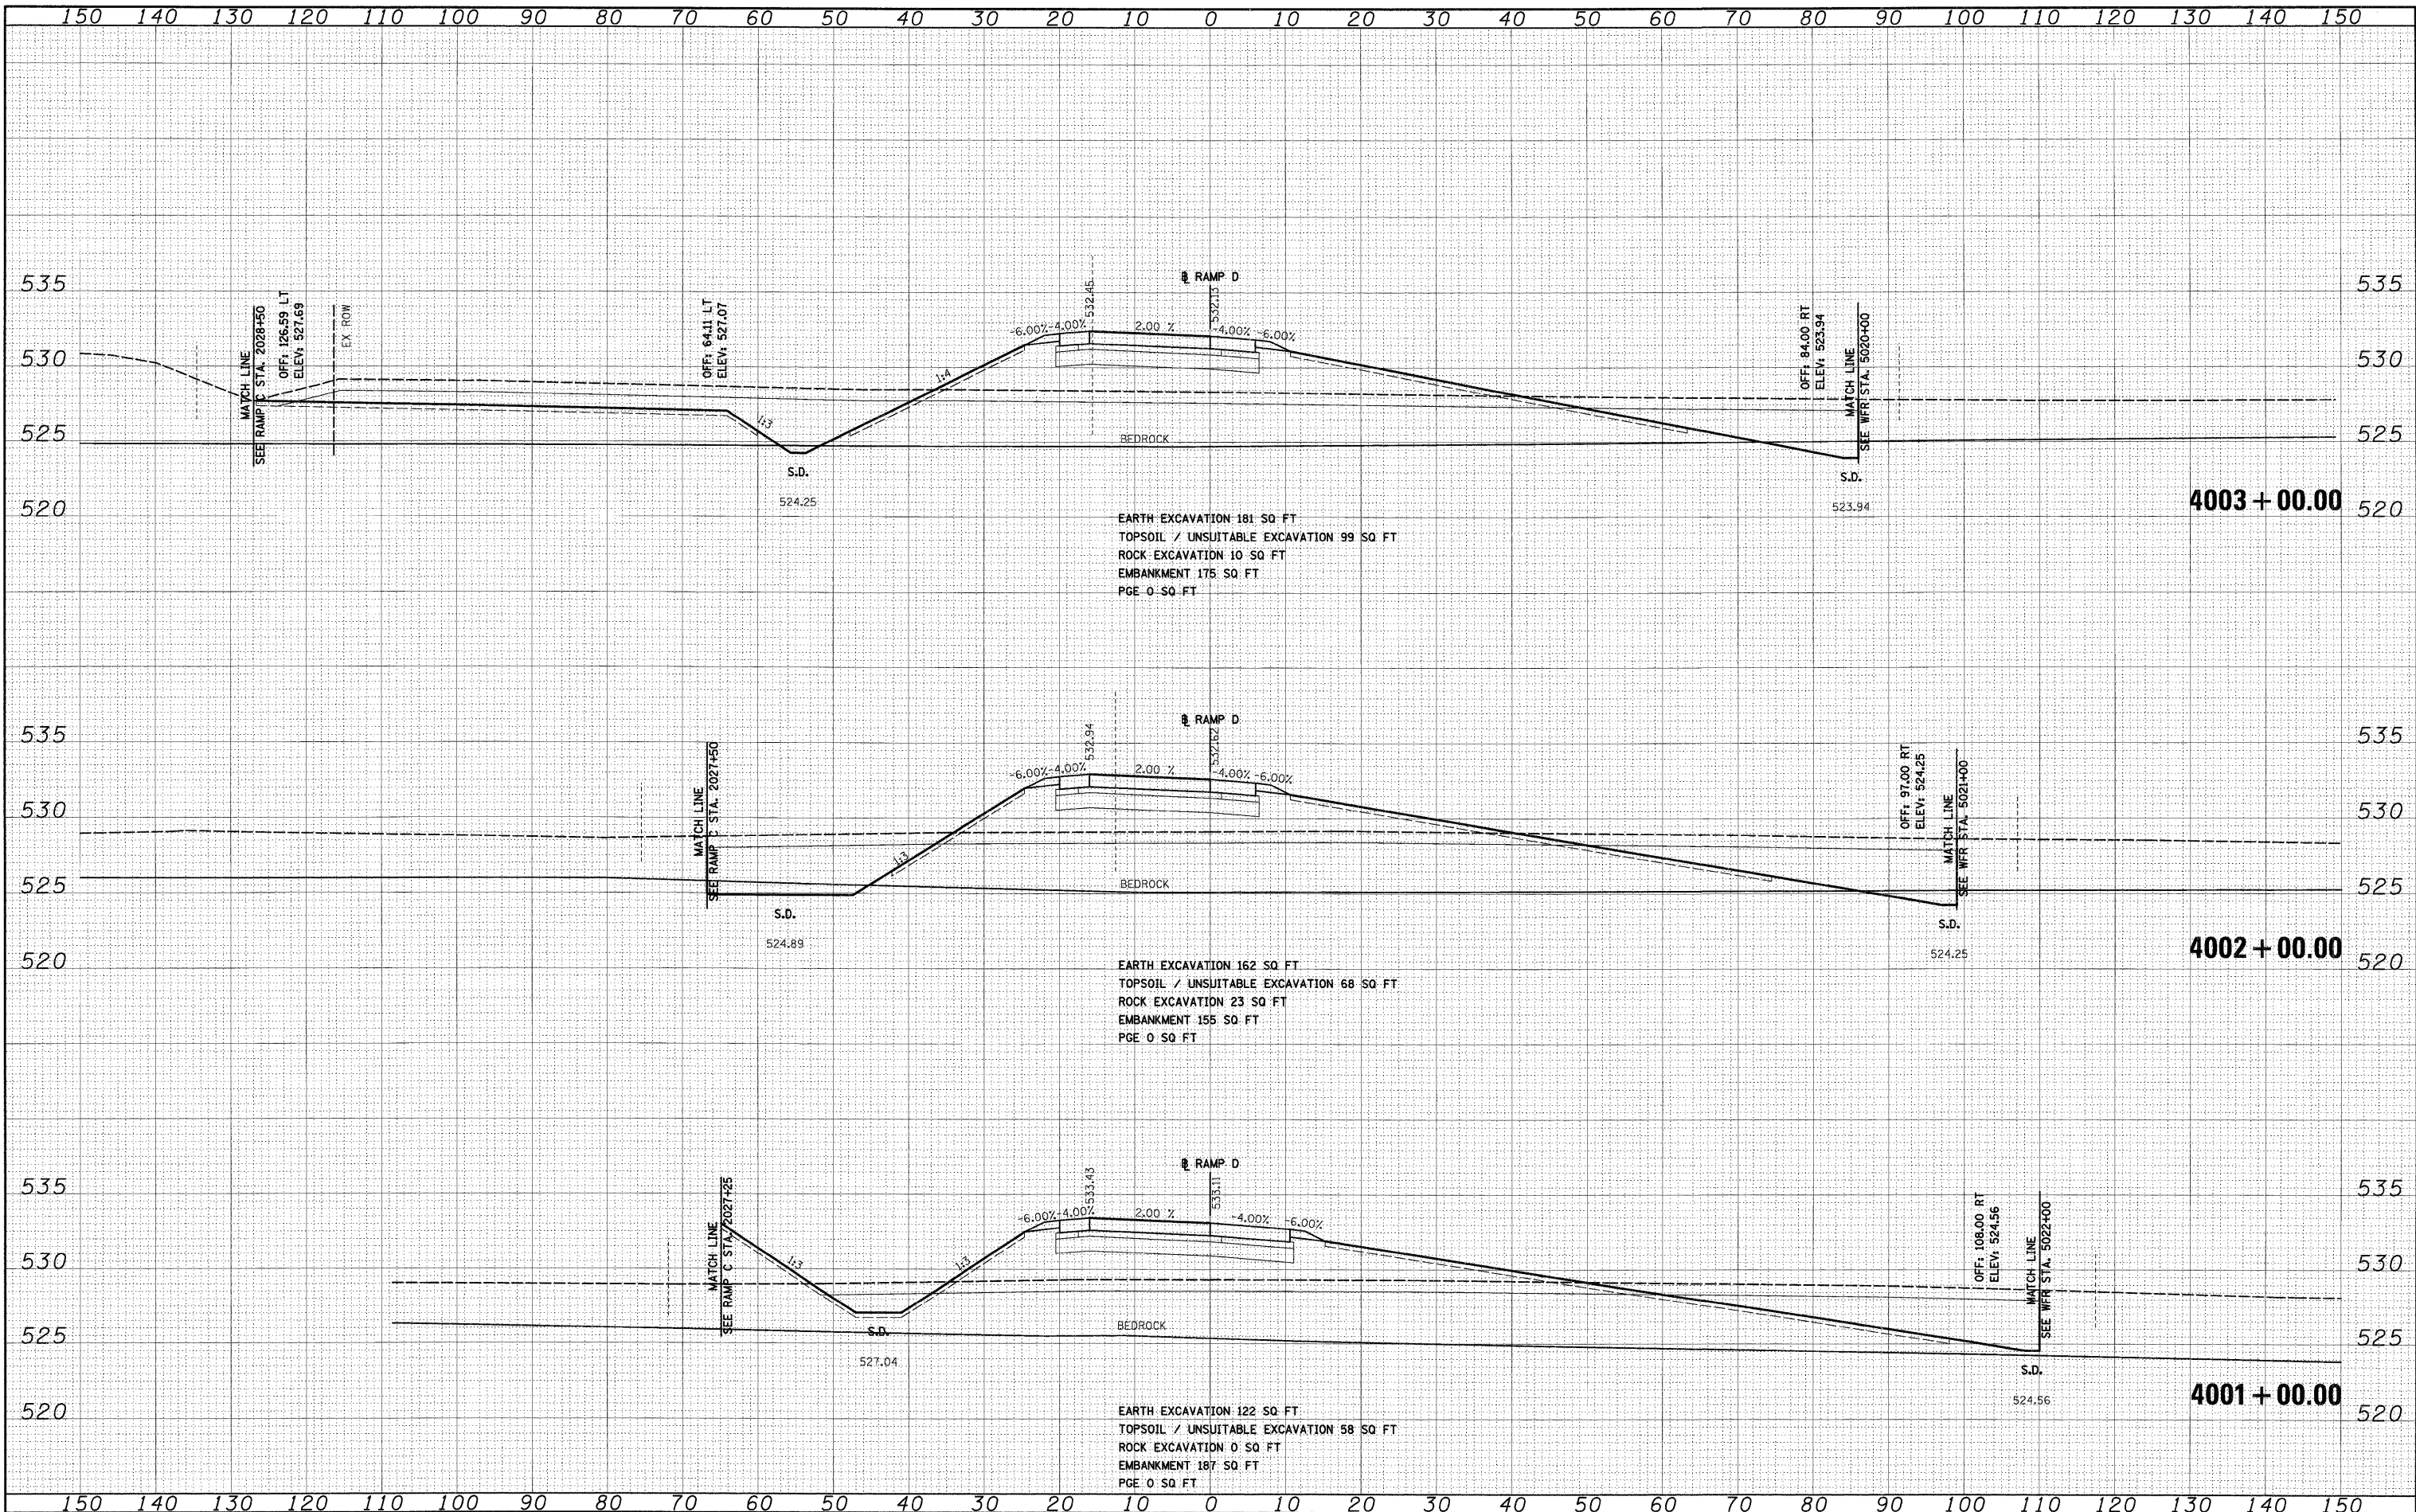

FILE NAME = D:\62C31-SHT-XSSH107.dgn  
USER NAME = TKluogel

DESIGNED - TRK  
DRAWN - TRK  
CHECKED - DLT  
DATE - 12/18/09

REVISED -  
REVISED -  
REVISED -  
REVISED -

**STATE OF ILLINOIS  
DEPARTMENT OF TRANSPORTATION**

**RAMP D CROSS SECTIONS**

SCALE: 1"=10'H; 1"=5'V SHEET NO. 1 OF 4 SHEETS STA. 4001+00.00 TO STA. 4003+00.00

F.A.1	SECTION	COUNTY	TOTAL SHEETS	SHEET NO.
55	(99-1&2)AC-3	WILL	524	516
CONTRACT NO. 60C31				
FED. ROAD DIST. NO. 1 ILLINOIS FED. AID PROJECT				