


|              |    |      |
|--------------|----|------|
| FINAL SURVEY | BY | DATE |
| SURVEYED     |    |      |
| PLOTTED      |    |      |
| NOTE BOOK    |    |      |
| AREAS        |    |      |
| CHECKED      |    |      |
| NO.          |    |      |

|                 |    |      |
|-----------------|----|------|
| ORIGINAL SURVEY | BY | DATE |
| SURVEYED        |    |      |
| PLOTTED         |    |      |
| NOTE BOOK       |    |      |
| AREAS           |    |      |
| CHECKED         |    |      |
| NO.             |    |      |

**McDonough Associates Inc.**  
 Engineers / Architects  
 70 East Randolph Street, Chicago, Illinois 60601

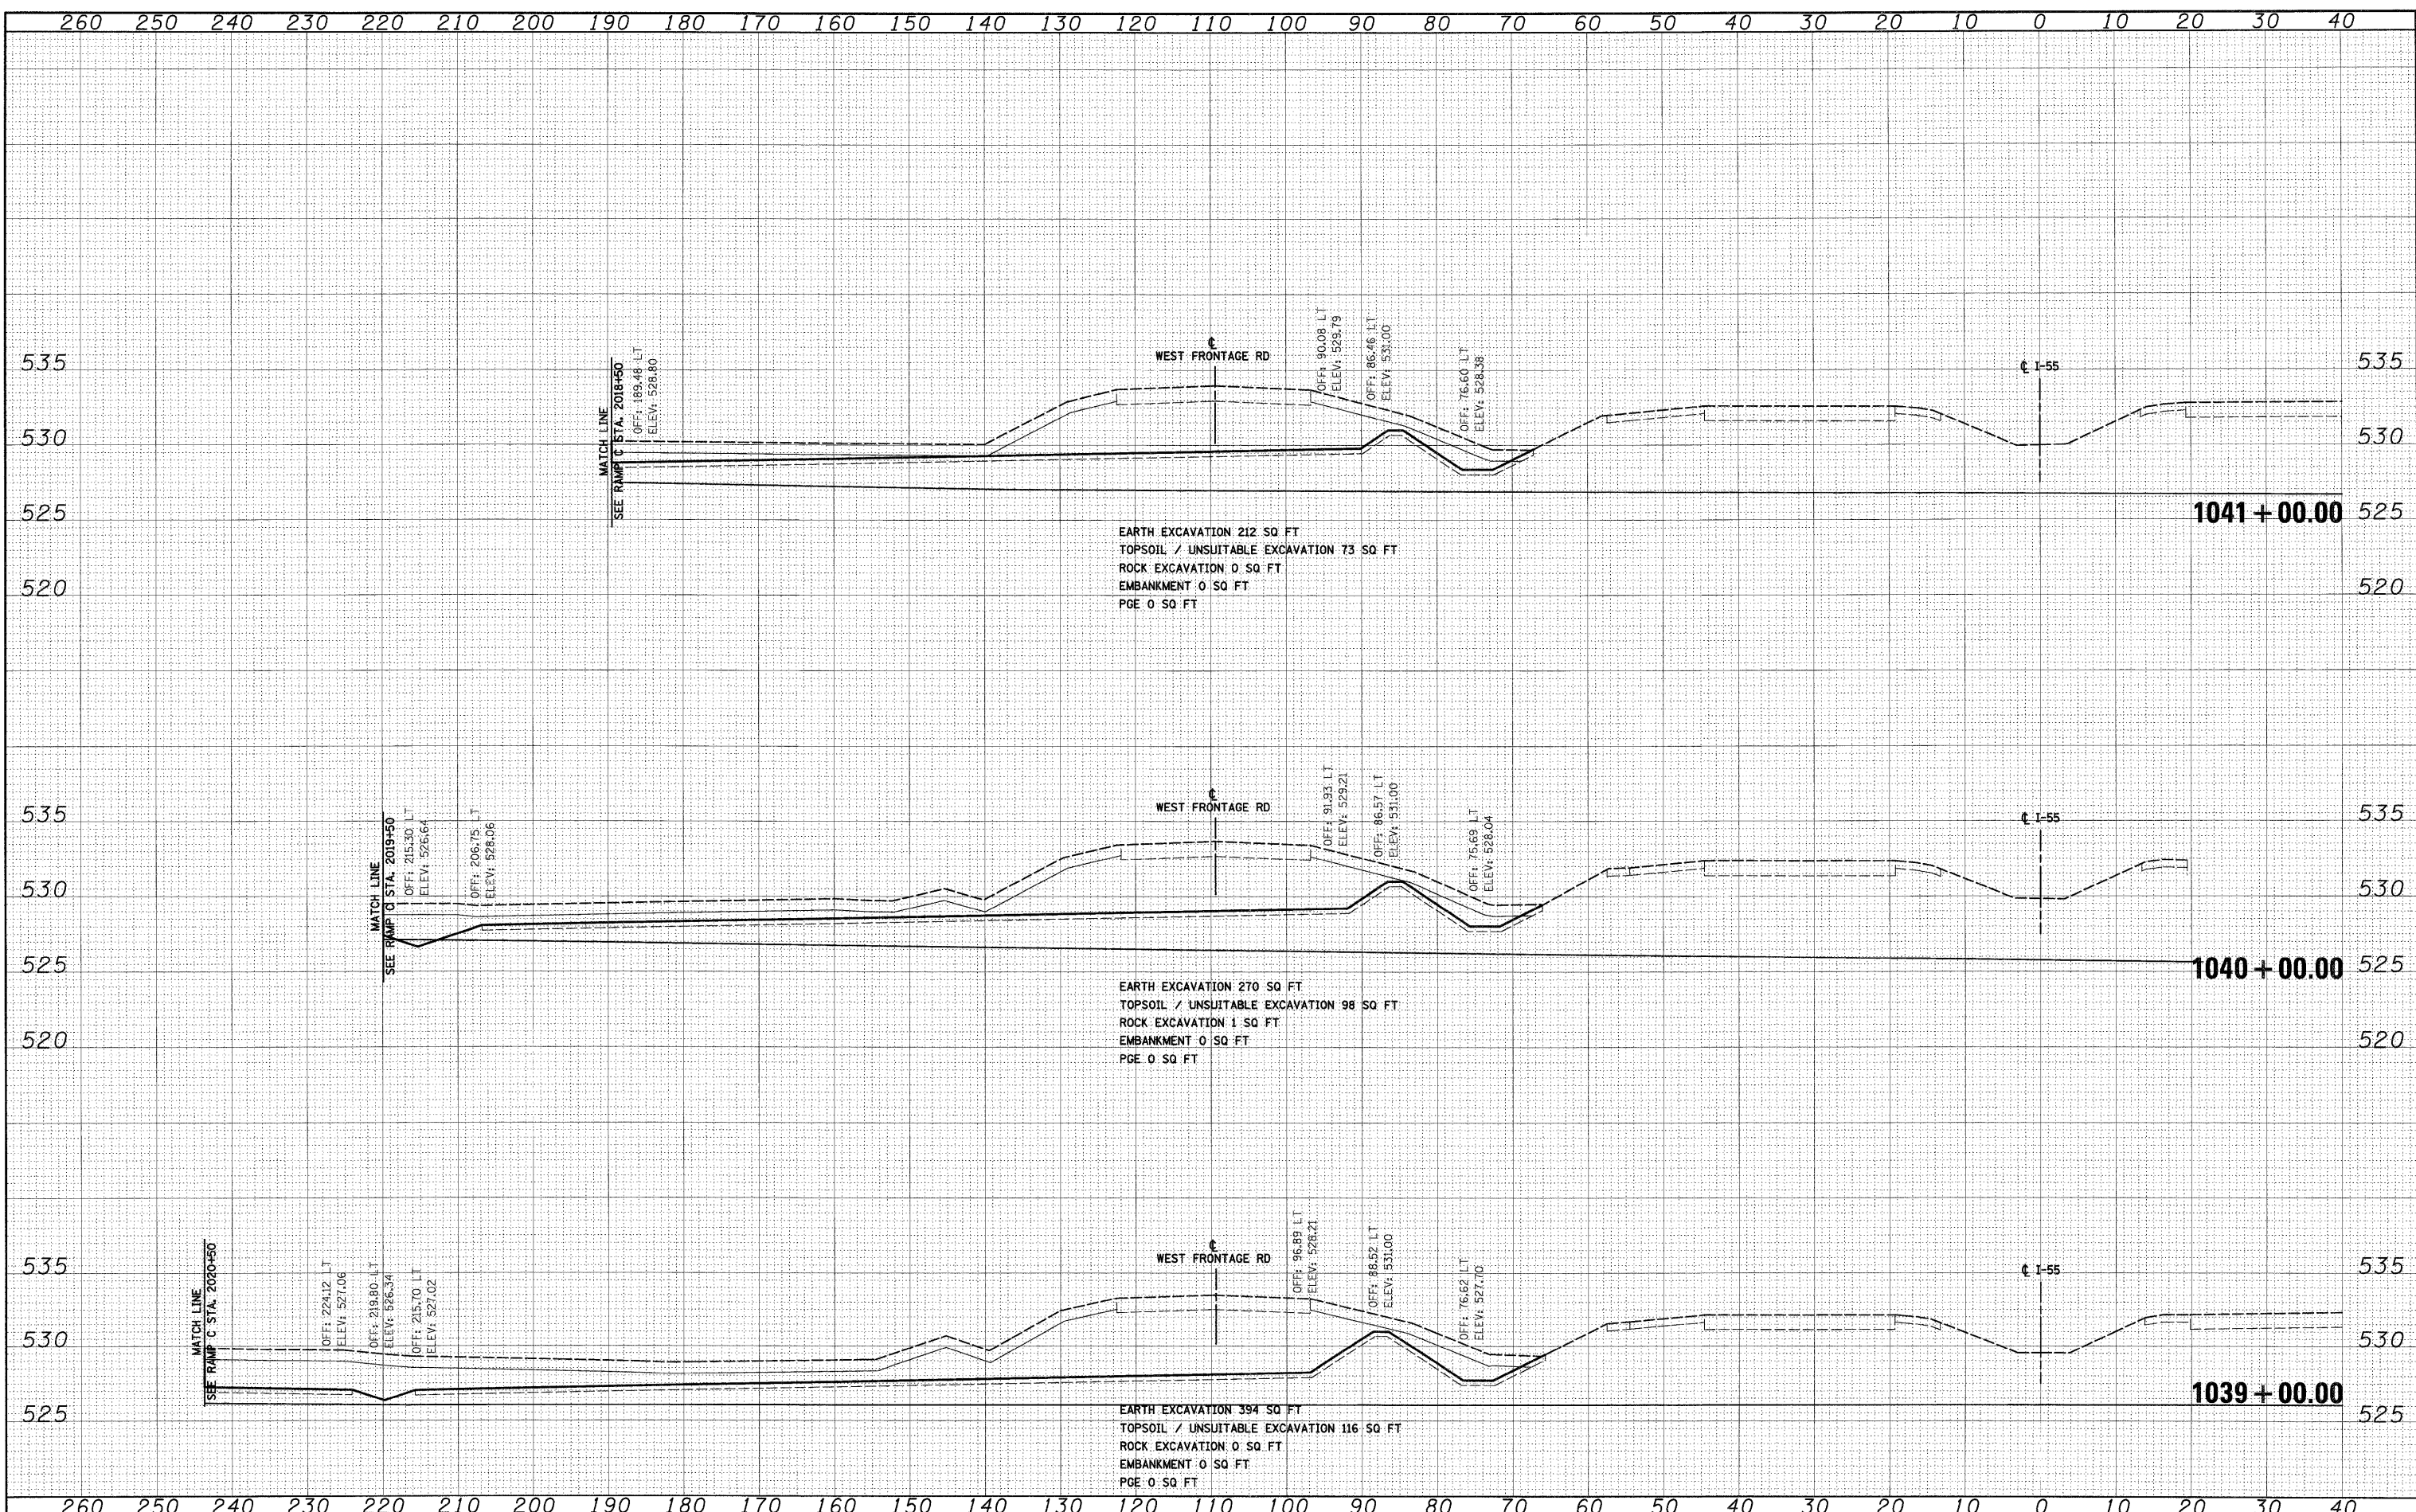

FILE NAME = 0168C31-SHT-XSSHT08.dgn  
 USER NAME = TKIuegel  
 PLOT SCALE = 1:10  
 PLOT DATE = 12/11/2009

|                 |           |
|-----------------|-----------|
| DESIGNED - TRK  | REVISED - |
| DRAWN - TRK     | REVISED - |
| CHECKED - DLT   | REVISED - |
| DATE - 12/18/09 | REVISED - |

**STATE OF ILLINOIS**  
**DEPARTMENT OF TRANSPORTATION**

**I-55 CROSS SECTIONS**  
 SCALE: 1"=10'H; 1"=5'V SHEET NO. 3 OF 5 SHEETS STA. 1039+00.00 TO STA. 1041+00.00

|                    |                      |             |                           |               |
|--------------------|----------------------|-------------|---------------------------|---------------|
| F.A.1 RTE. 55      | SECTION (99-1&2)AC-3 | COUNTY WILL | TOTAL SHEETS 524          | SHEET NO. 522 |
| CONTRACT NO. 60C31 |                      |             | ILLINOIS FED. AID PROJECT |               |

**FINAL**