


FINAL SURVEY	SURVEYED	DATE
NOTE BOOK	PLOTTED	BY
NO.	AREAS	CHECKED
	AREAS	

ORIGINAL SURVEY	SURVEYED	DATE
NOTE BOOK	PLOTTED	BY
NO.	AREAS	CHECKED
	AREAS	

McDonough Associates Inc.  
 Engineers/Architects  
 100 East Randolph Street Chicago, Illinois 60601

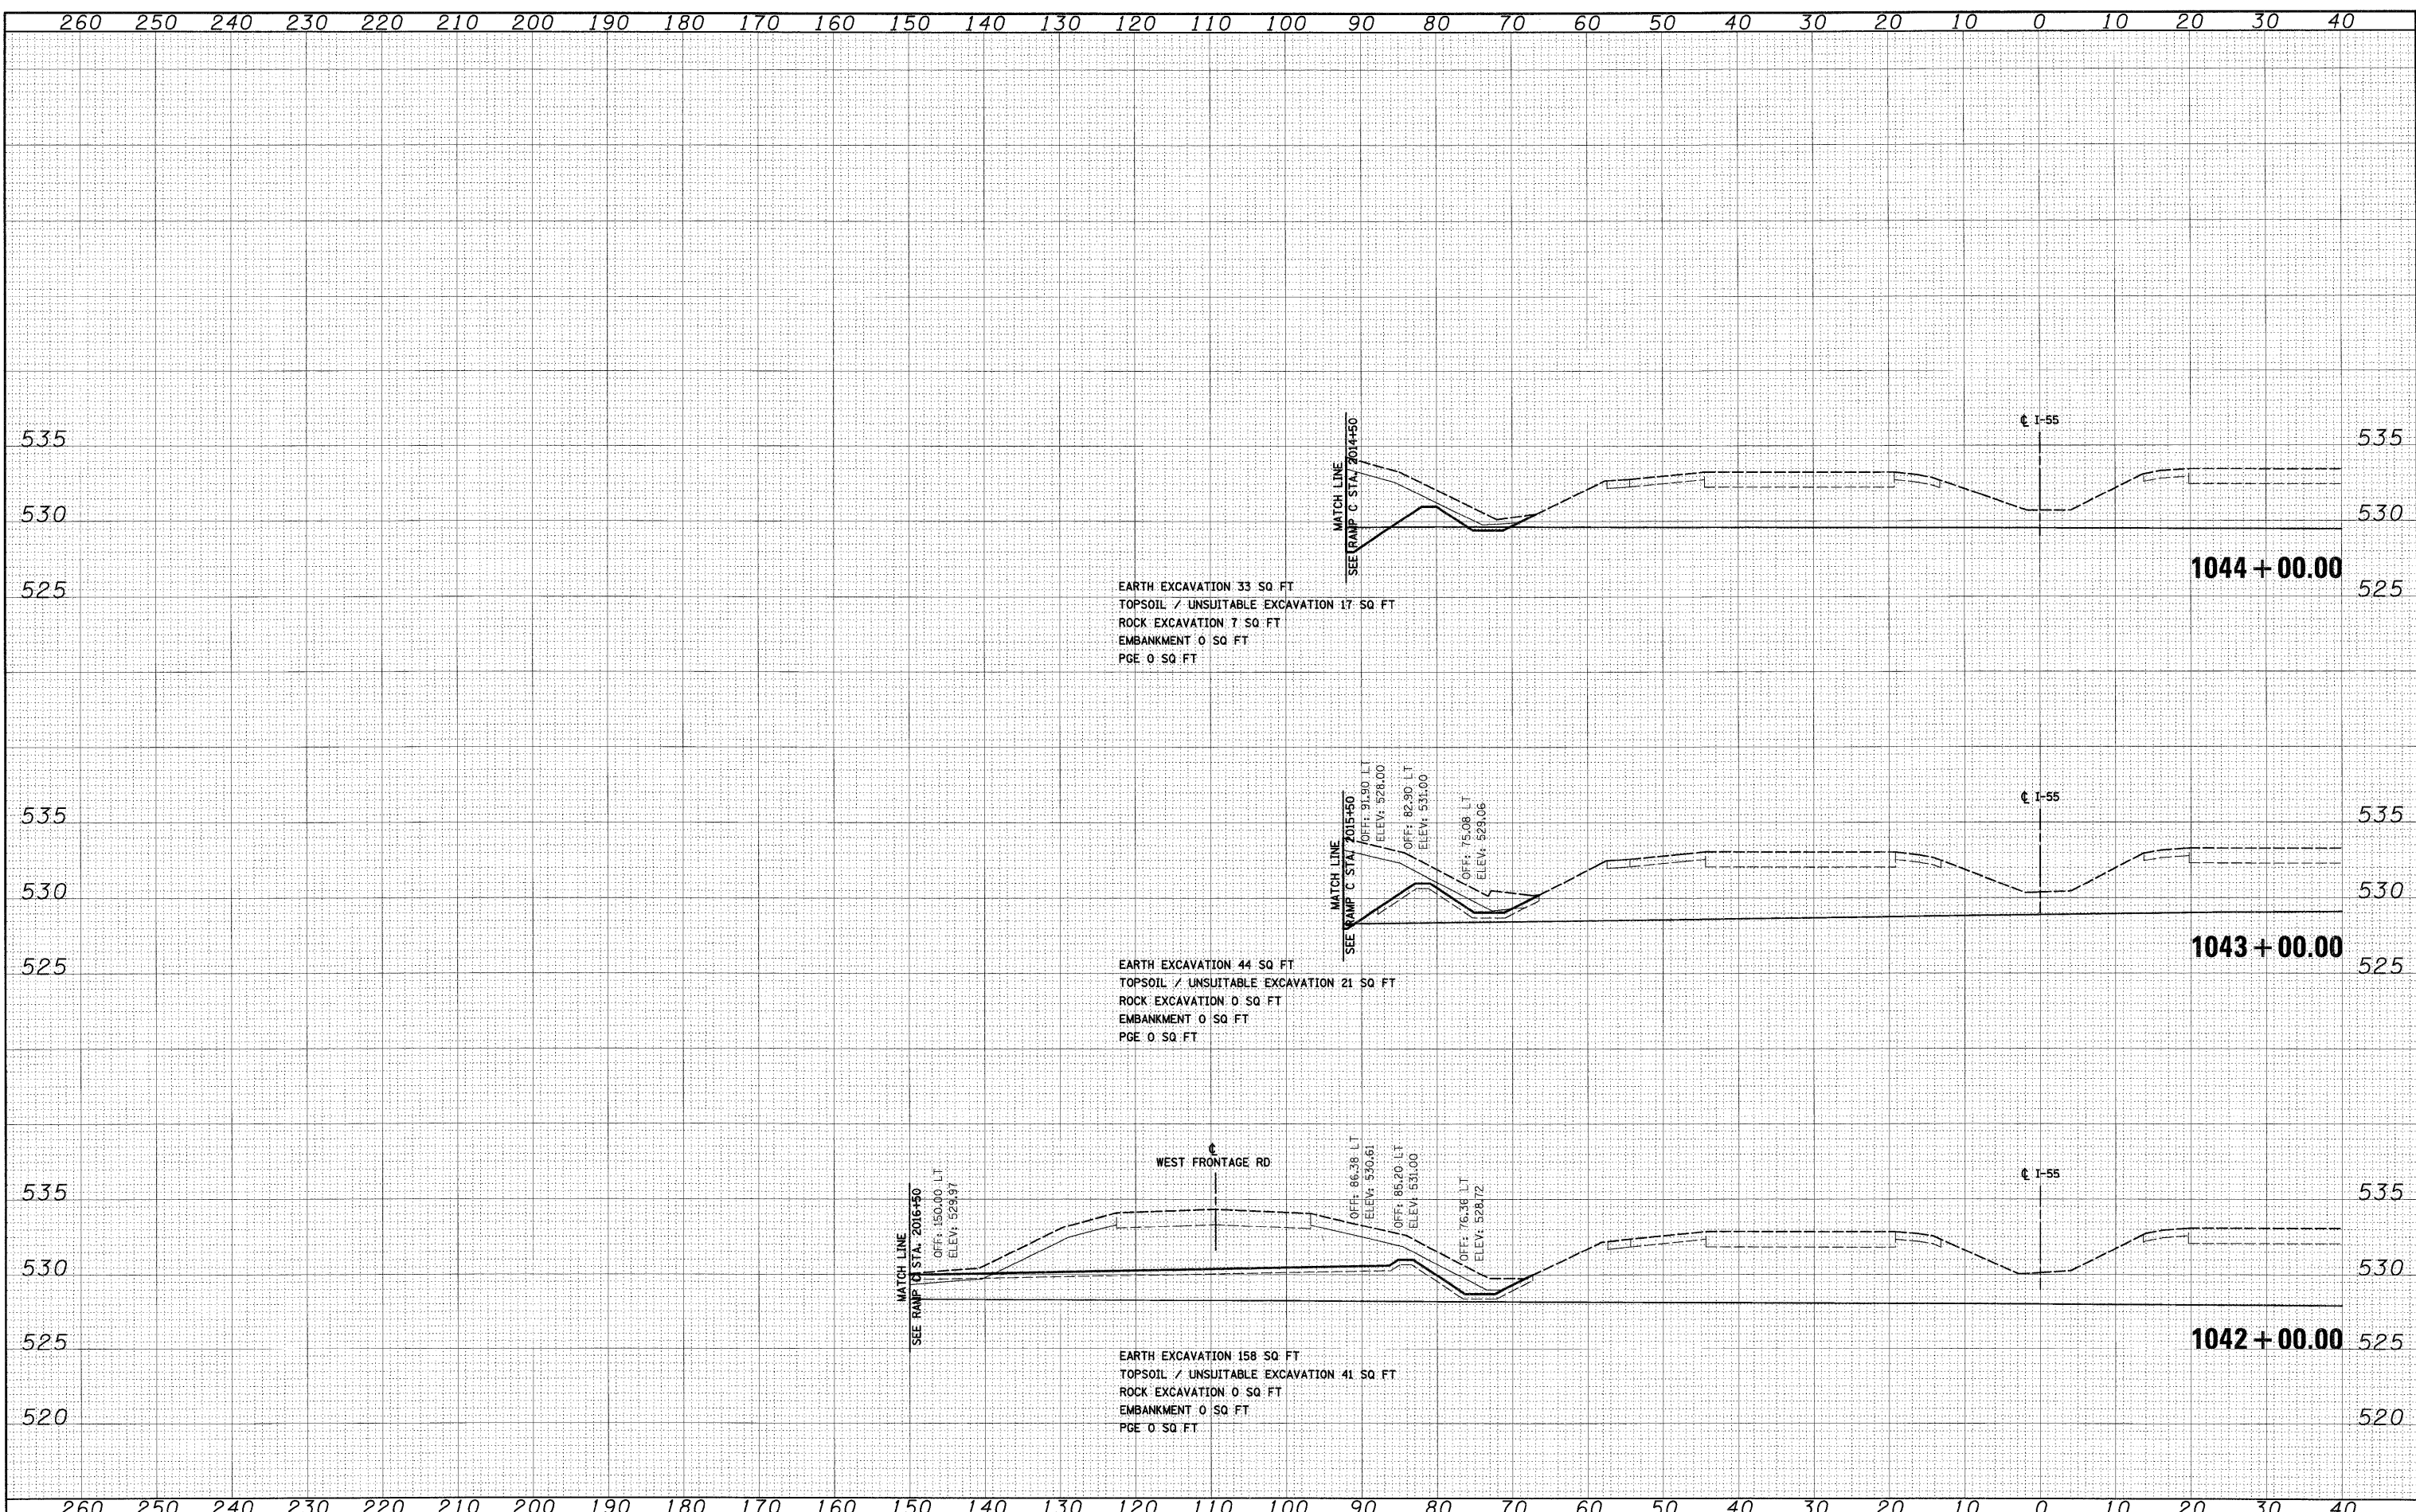

FILE NAME = D:\60C31-SHT-XSSH108.dgn	USER NAME = TKluegel	DESIGNED - TRK	REVISIED -	<b>STATE OF ILLINOIS</b> <b>DEPARTMENT OF TRANSPORTATION</b>	<b>I-55 CROSS SECTIONS</b> SCALE: 1"=10'H; 1"=5'V SHEET NO. 4 OF 5 SHEETS STA. 1042+00.00 TO STA. 1044+00.00	F.A.I. RTE. 55	SECTION (99-1&2)AC-3	COUNTY WILL	TOTAL SHEETS 524	SHEET NO. 523
	PLOT SCALE = 1:10	DRAWN - TRK	REVISIED -			CONTRACT NO. 60C31				
	PLOT DATE = 12/11/2009	CHECKED - DLT	REVISIED -			FED. ROAD DIST. NO. 1 [ILLINOIS] FED. AID PROJECT				
		DATE - 12/18/09	REVISIED -							

FINAL