




IL 58 (GOLF RD.)
Sta. 15+00 to Sta. 20+36
PROPOSED WIDENING
STAGE 1

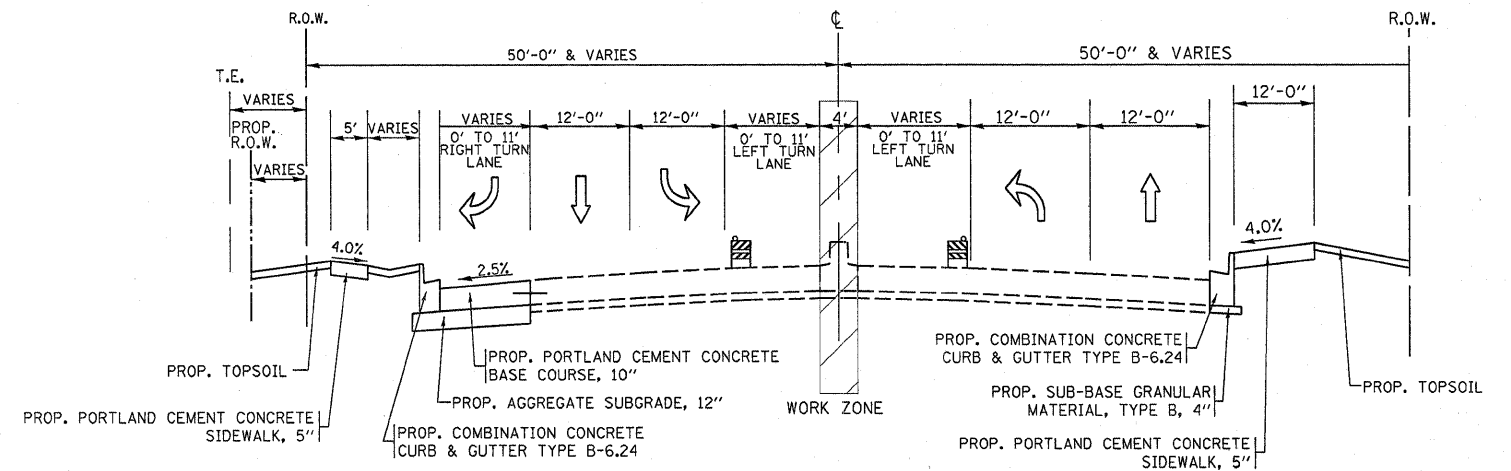

IL 58 (GOLF RD.)
Sta. 15+00 to Sta. 20+36
PROPOSED WIDENING
STAGE 3

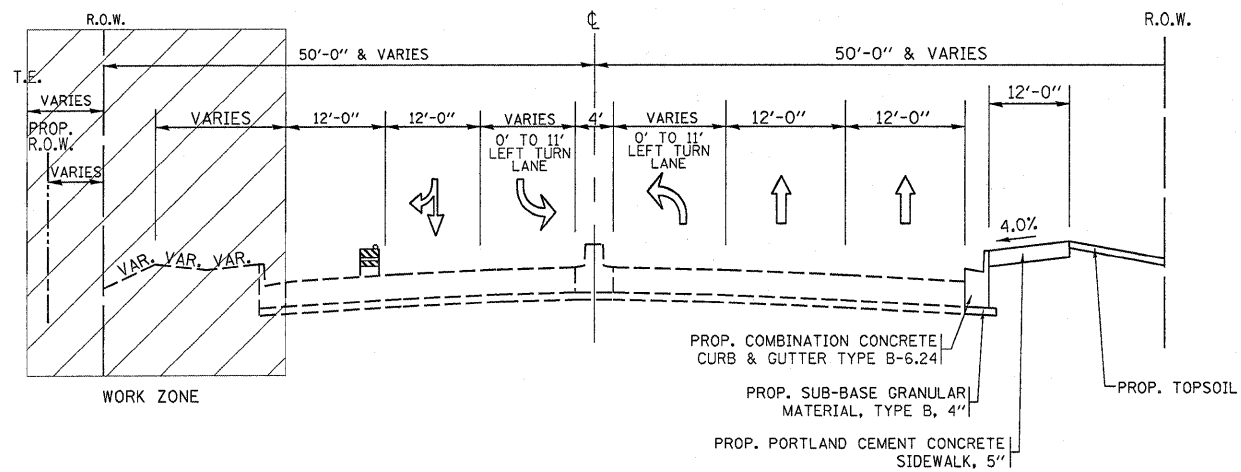

IL 58 (GOLF RD.)
Sta. 15+00 to Sta. 20+36
PROPOSED WIDENING
STAGE 2

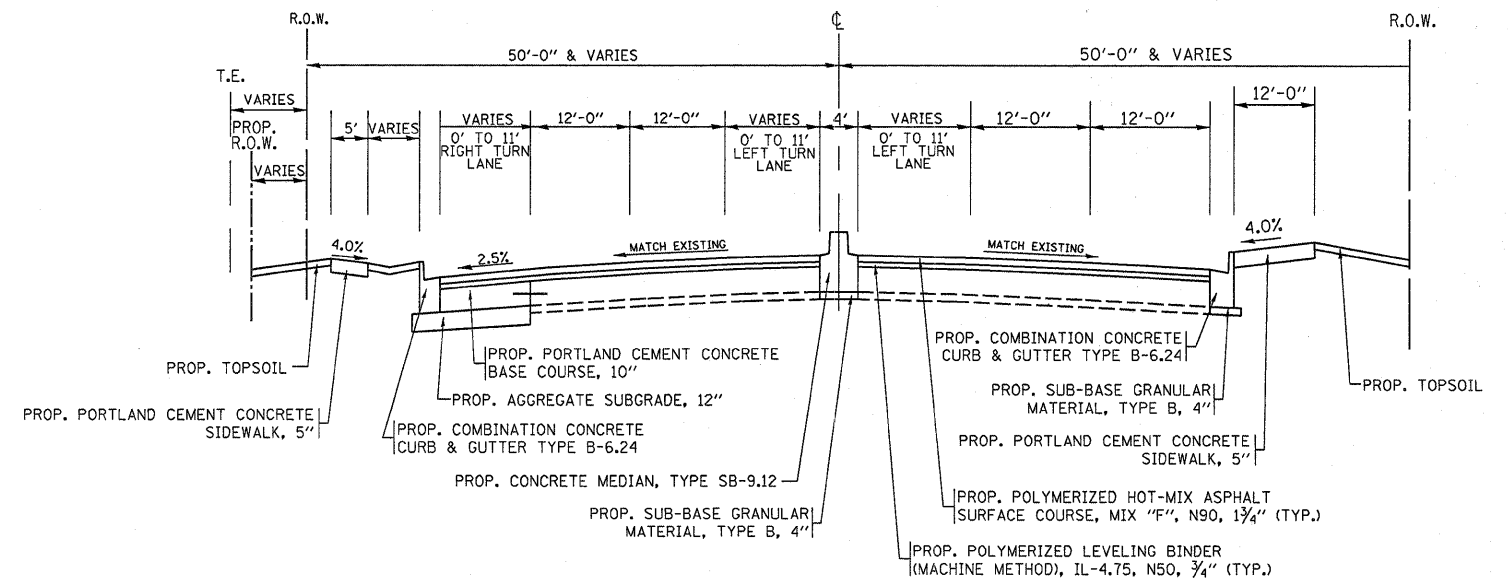

IL 58 (GOLF RD.)
Sta. 15+00 to Sta. 20+36
PROPOSED RESURFACING
STAGE 4

FILE NAME =	USER NAME = midyja	DESIGNED -	REVISED -
c:\pwork\pwork\DOT\MIDYJA\dms93788\p126704-Design3.dgn		DRAWN -	REVISED -
PLOT SCALE = 50.0000' / IN.		CHECKED -	REVISED -
PLOT DATE = 1/26/2010		DATE -	REVISED -

STATE OF ILLINOIS
DEPARTMENT OF TRANSPORTATION

SUGGESTED STAGING AND TRAFFIC CONTROL
(IL ROUTE 58)

SCALE:	SHEET NO.	OF	SHEETS	STA.	TO STA.
--------	-----------	----	--------	------	---------

F.A.P. RTE.	SECTION	COUNTY	TOTAL SHEETS	SHEET NO.
339	584 Y-N-1	COOK	61	16
CONTRACT NO. 60D25				
ILLINOIS FED. AID PROJECT				