


REMOVAL OF EXISTING TRAFFIC SIGNAL EQUIPMENT

THE FOLLOWING EXISTING TRAFFIC SIGNAL EQUIPMENT SHALL BE REMOVED BY THE CONTRACTOR AND SHALL REMAIN THE PROPERTY OF THE AGENCY LISTED BELOW. THE CONTRACTOR SHALL SAFELY STORE AND ARRANGE FOR PICK UP OF ALL EQUIPMENT TO BE RETURNED TO THE LISTED AGENCY AS PER THE TRAFFIC SIGNAL SPECIFICATIONS.


AGENCY: VILLAGE OF GLENVIEW
2 EACH LIGHT DETECTOR AND BEACON

THE FOLLOWING ITEMS SHALL BE REMOVED BY THE CONTRACTOR AND SHALL BE DISPOSED OF BY THEM OUTSIDE THE RIGHT-OF-WAY AT THEIR EXPENSE. THE SALVAGE VALUE OF THE REMOVED EQUIPMENT SHALL BE REFLECTED IN THE CONTRACT BID PRICE.

- 6 EACH SIGNAL HEAD, 1 - FACE, 3 - SECTION
- 2 EACH SIGNAL HEAD, 2 - FACE, 1-3 SECTION, 1-5-SECTION
- 2 EACH SIGNAL HEAD, 2 - FACE, 2-3 SECTION
- 4 EACH TRAFFIC SIGNAL BACKPLATE
- 4 EACH ALUMINUM MAST ARM AND POLE
- 4 EACH SIGNAL POST
- 1 EACH ELECTRICAL SERVICE
- 1 EACH CONTROLLER AND CABINET (COMPLETE)
- 7 EACH REMOVE EXISTING HANDHOLE
- 8 EACH REMOVE EXISTING CONCRETE FOUNDATION

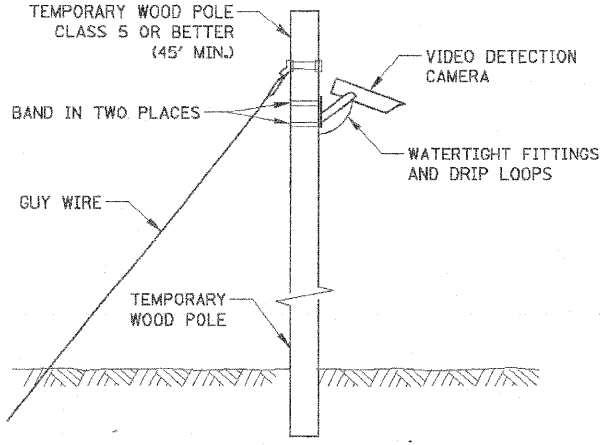

TEMPORARY VIDEO DETECTION MOUNTING DETAIL
(NOT TO SCALE)

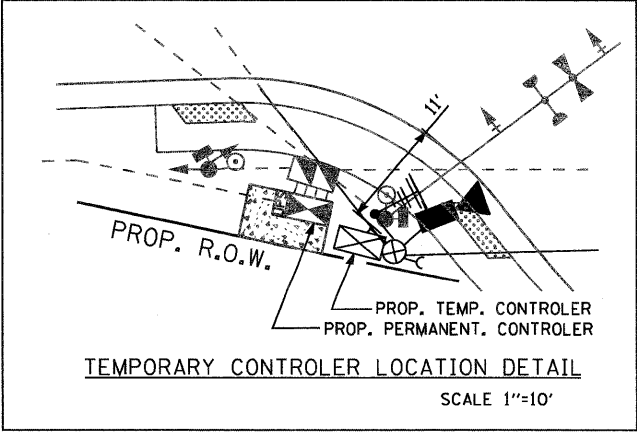

TEMPORARY CONTROLLER LOCATION DETAIL
SCALE 1"=10'

THE TRAFFIC SIGNAL CONTROL EQUIPMENT FOR THIS PROJECT SHALL BE "ECONOLITE" TO MATCH THE EXISTING ADJACENT SYSTEM

THE COST OF THE TEMPORARY WIRELESS INTERCONNECT, COMPLETE SHALL BE INCLUDED IN THE COST OF THE TEMPORARY SIGNAL.

| | | | | | | | | | | | | | | | |
|-------------|--------------------|-----------------|-----------|---|--|-----------|----|-------------|---------|---------|--------------|-----------|---|----|----|
| FILE NAME = | USER NAME = *USER* | DESIGNED - DW | REVISED - | STATE OF ILLINOIS DEPARTMENT OF TRANSPORTATION | TEMPORARY TRAFFIC SIGNAL PLAN IL. ROUTE 58 AT SHERMER RD. | | | F.A.P. RTE. | SECTION | COUNTY | TOTAL SHEETS | SHEET NO. | | | |
| *FILE#* | | DRAWN - DW | REVISED - | | SCALE: 1"=20' | SHEET NO. | OF | SHEETS | STA. | TO STA. | 339 | 584-Y-N-1 | COOK | 61 | 32 |
| | | CHECKED - JS | REVISED - | | | | | | | | | | CONTRACT NO. 60D25 | | |
| | | DATE - 11/09/09 | REVISED - | | | | | | | | | | FED. ROAD DIST. NO. ILLINOIS FED. AID PROJECT | | |