


REGINA WEBSTER  
AND ASSOC. INC.  
CIVIL ENGINEERING CONSULTANTS  
660 North Cicero Avenue, Suite 500  
Chicago, Illinois 60631-1569

**RWA**  
Regina Webster & Associates, Inc.

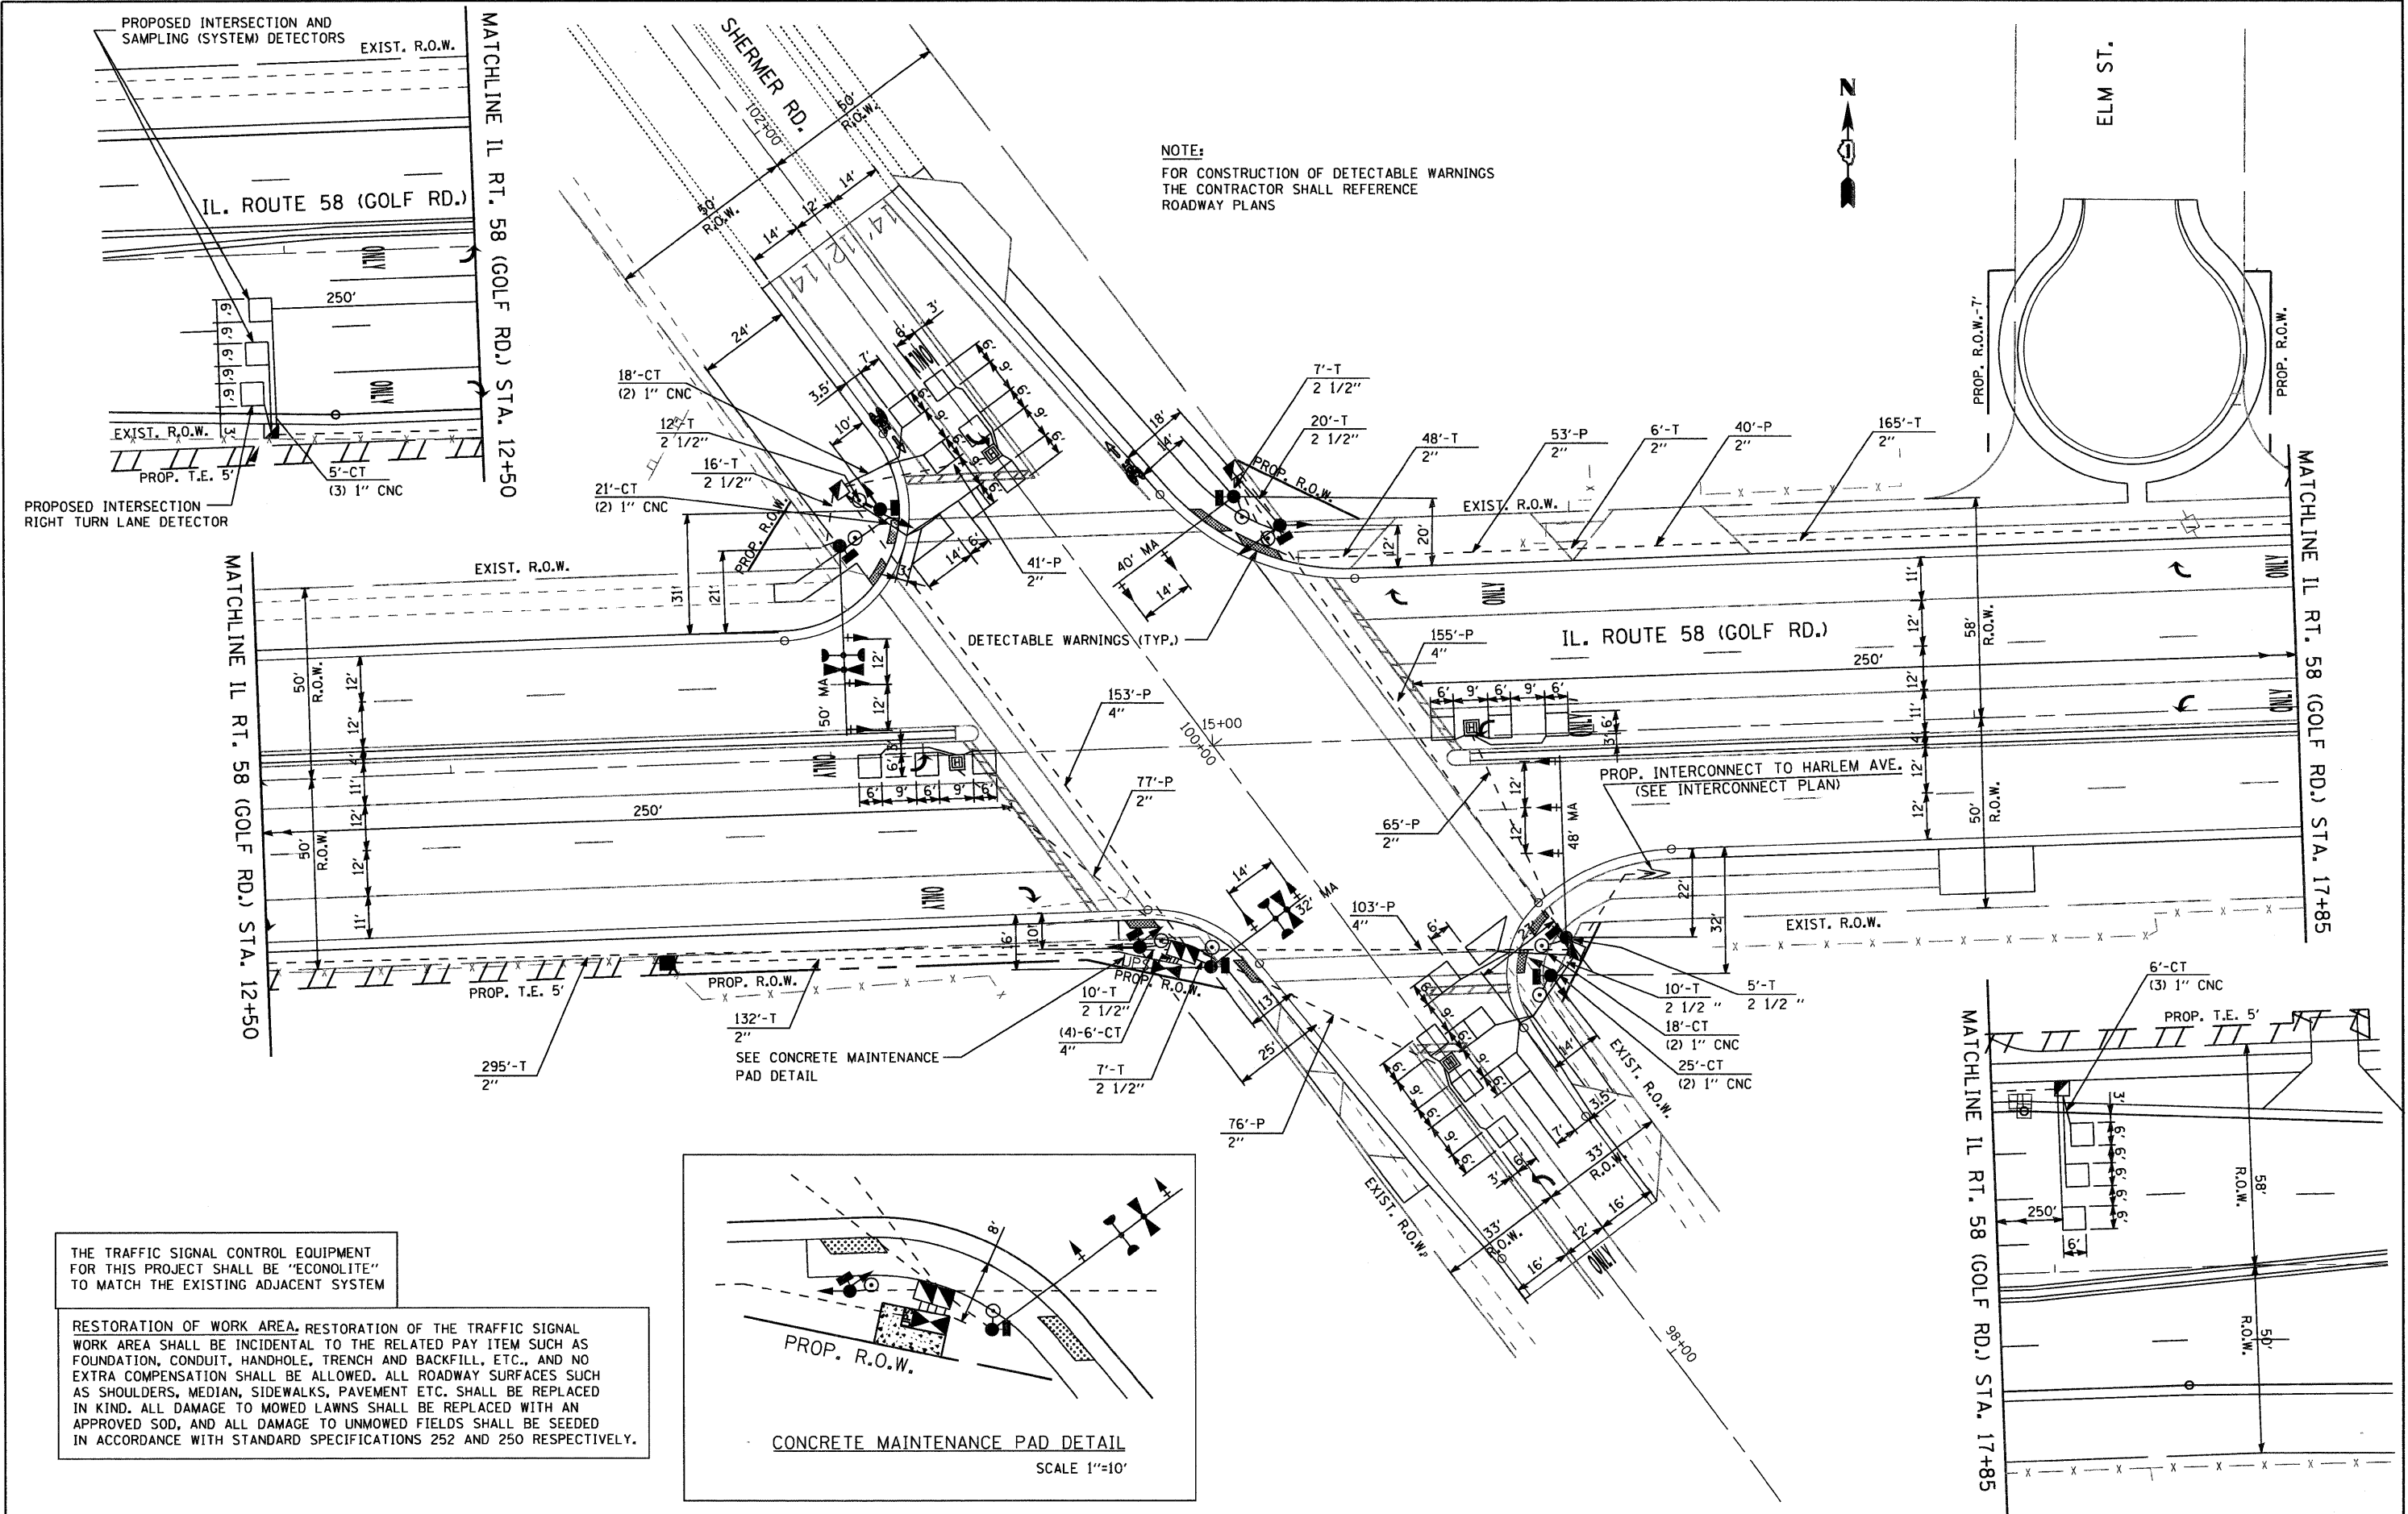

FILE NAME =	USER NAME = #USER#	DESIGNED - DW	REVISED -	<b>STATE OF ILLINOIS DEPARTMENT OF TRANSPORTATION</b>	<b>PROPOSED TRAFFIC SIGNAL PLAN IL. ROUTE 58 AT SHERMER RD.</b>			F.A.P. RTE.	SECTION	COUNTY	TOTAL SHEETS	SHEET NO.		
#FILE#		DRAWN - DW	REVISED -		SCALE: 1"=20'	SHEET NO.	OF SHEETS	STA.	TO STA.	339	584-Y-N-1	COOK	61	34
		CHECKED - JS	REVISED -									CONTRACT NO. 60D25		
		DATE - 11/09/09	REVISED -									ILLINOIS FED. AID PROJECT		