


FINAL SURVEY  
 SURVEYED \_\_\_\_\_  
 PLOTTED \_\_\_\_\_  
 NOTE BOOK \_\_\_\_\_  
 NO. \_\_\_\_\_  
 DATE \_\_\_\_\_

ORIGINAL SURVEY  
 SURVEYED \_\_\_\_\_  
 PLOTTED \_\_\_\_\_  
 NOTE BOOK \_\_\_\_\_  
 NO. \_\_\_\_\_  
 DATE \_\_\_\_\_

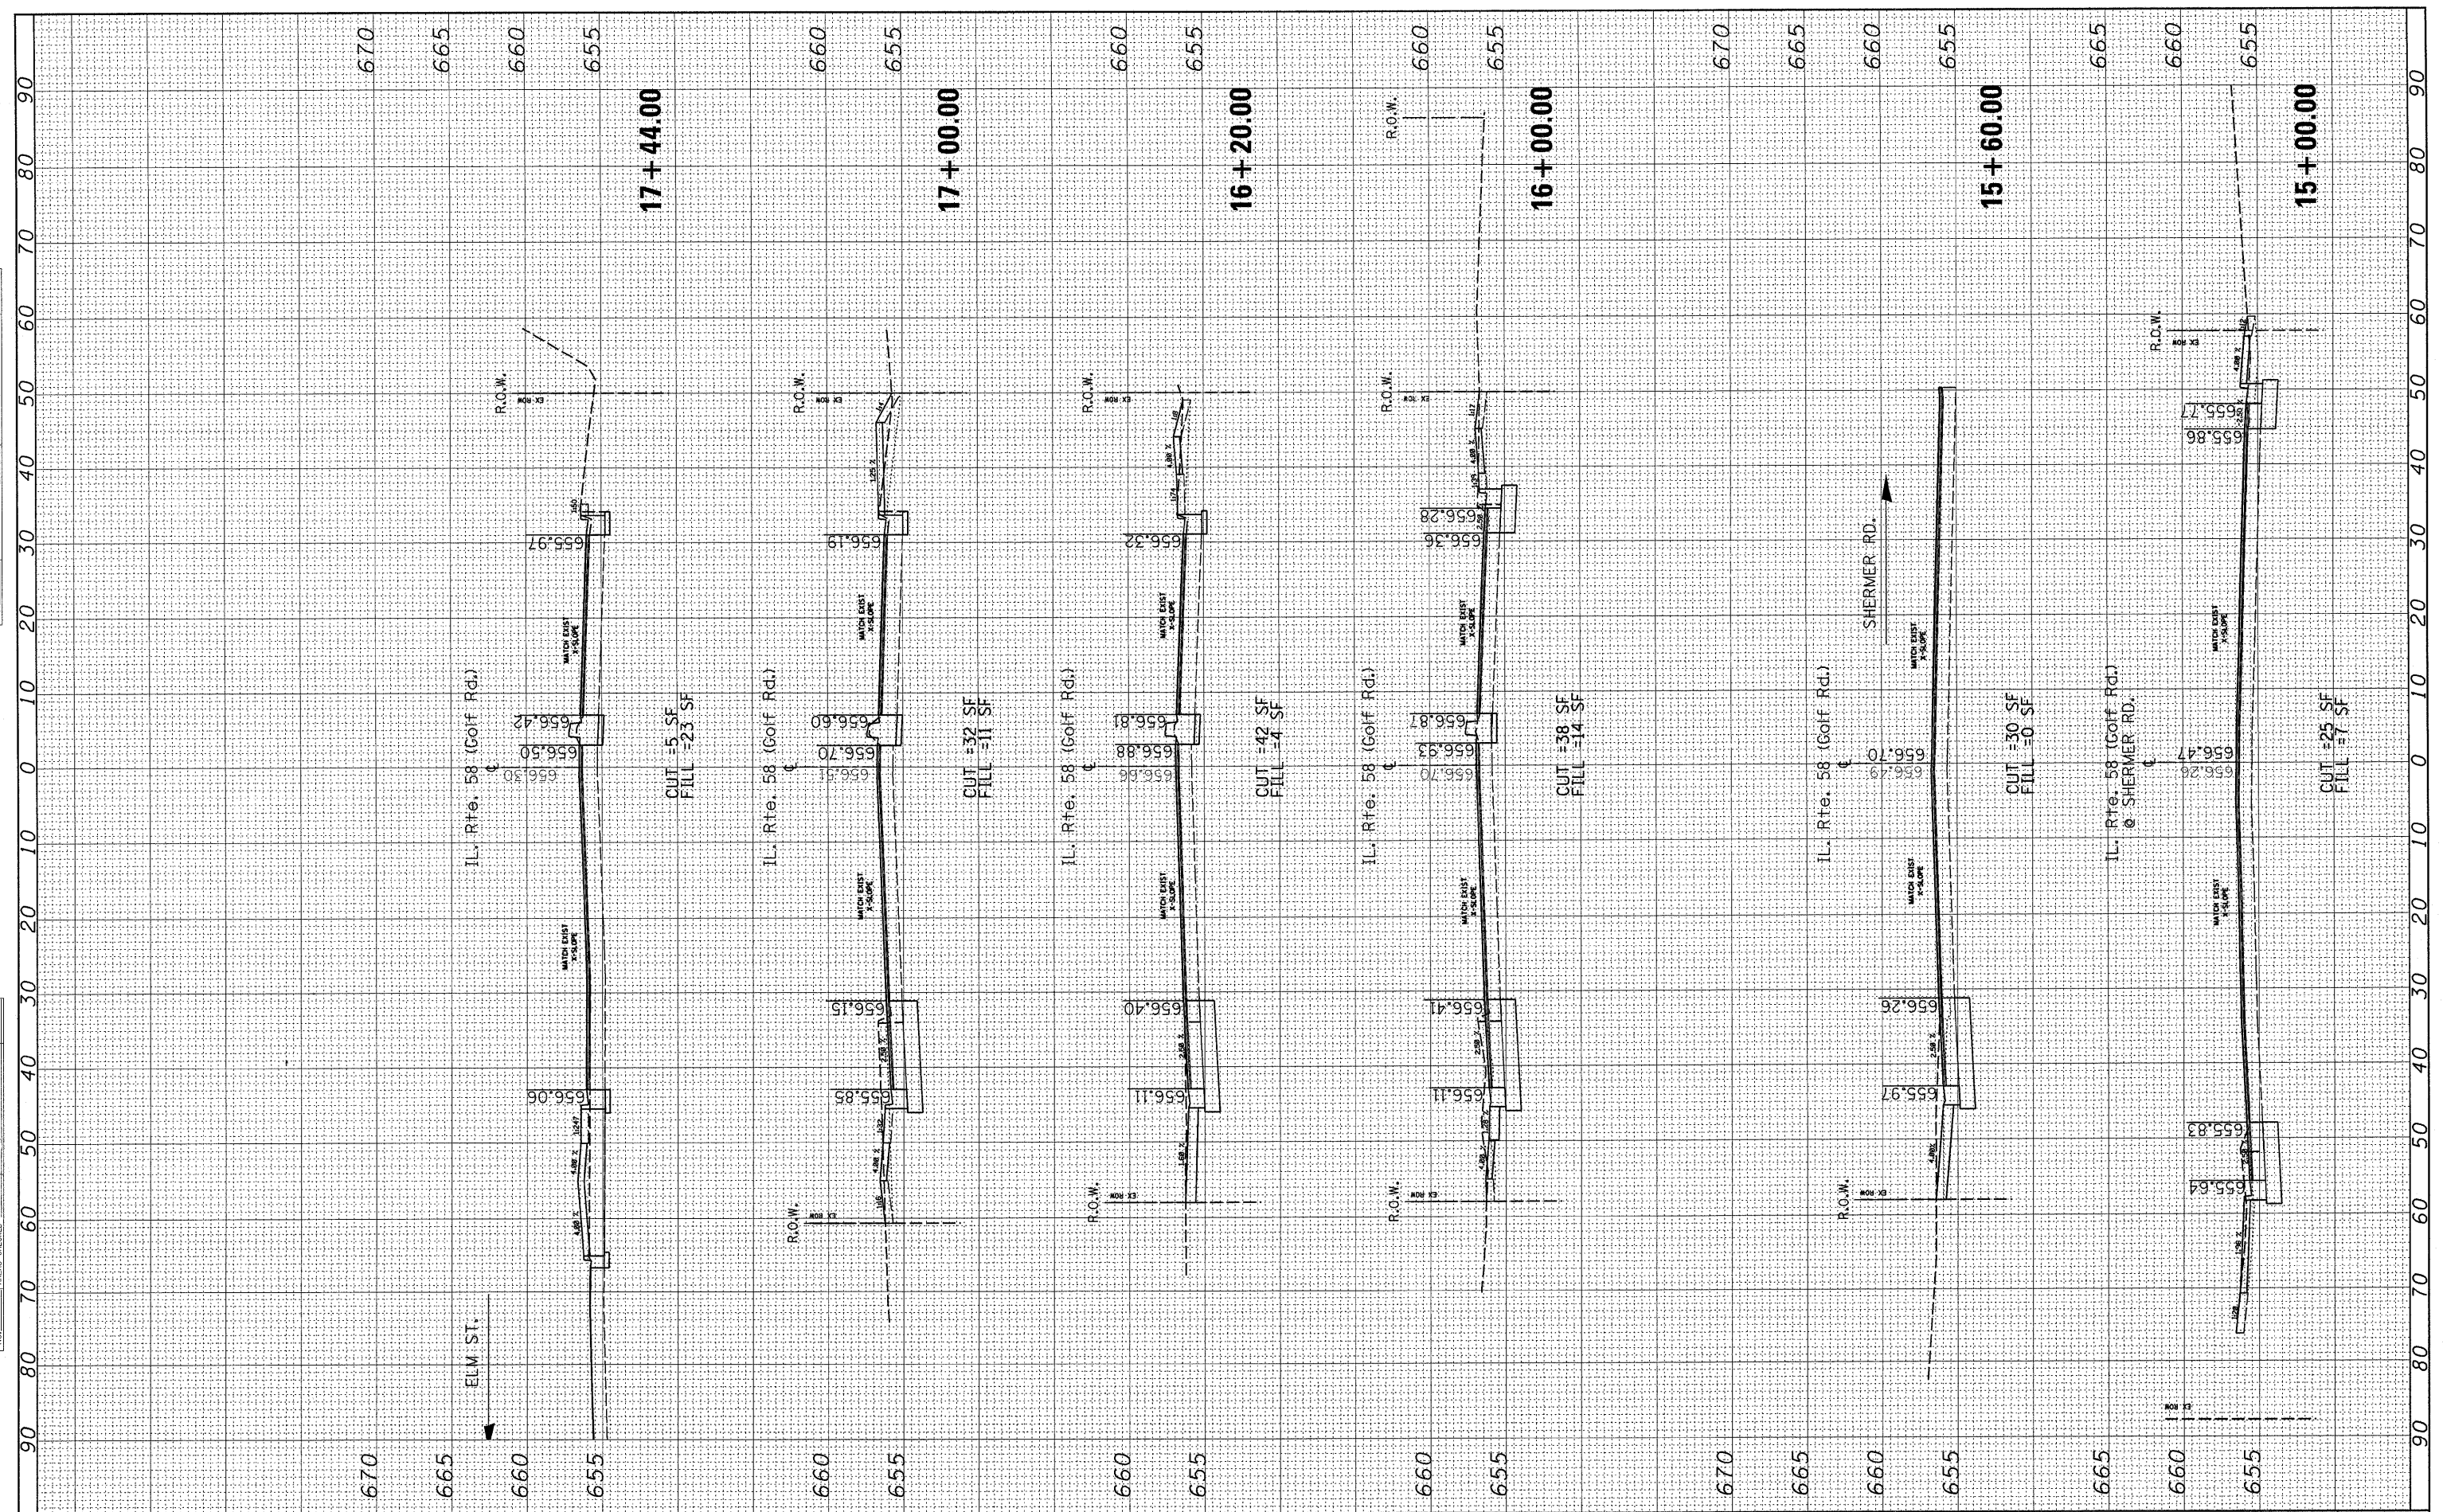

FILE NAME = c:\pw\_work\PWIDOT\MIDYJA\dms93788\126704-sht-  
 USER NAME = mdyja  
 DESIGNED -  
 DRAWN -  
 CHECKED -  
 DATE -

ssht-1158\_2.dgn  
 PLOT SCALE = 10.0000' / IN.  
 PLOT DATE = 5/3/2010

REVISED -  
 REVISED -  
 REVISED -  
 REVISED -

STATE OF ILLINOIS  
 DEPARTMENT OF TRANSPORTATION

CROSS SECTIONS  
 IL. RTE. 58 @ SHERMER RD.  
 SCALE: SHEET NO. OF SHEETS STA. 15+00.00 TO STA. 17+44.00

| F.A.P. RTE.        | SECTION   | COUNTY | TOTAL SHEETS              | SHEET NO. |
|--------------------|-----------|--------|---------------------------|-----------|
| 339                | 584 Y-N-1 | COOK   | 61                        | 59        |
| CONTRACT NO. 60D25 |           |        | ILLINOIS FED. AID PROJECT |           |