


FINAL SURVEY
 SURVEYED _____
 PLOTTED _____
 NOTE BOOK _____
 AREAS _____
 AREAS CHECKED _____
 NO. _____

ORIGINAL SURVEY
 SURVEYED _____
 PLOTTED _____
 NOTE BOOK _____
 AREAS _____
 AREAS CHECKED _____
 NO. _____

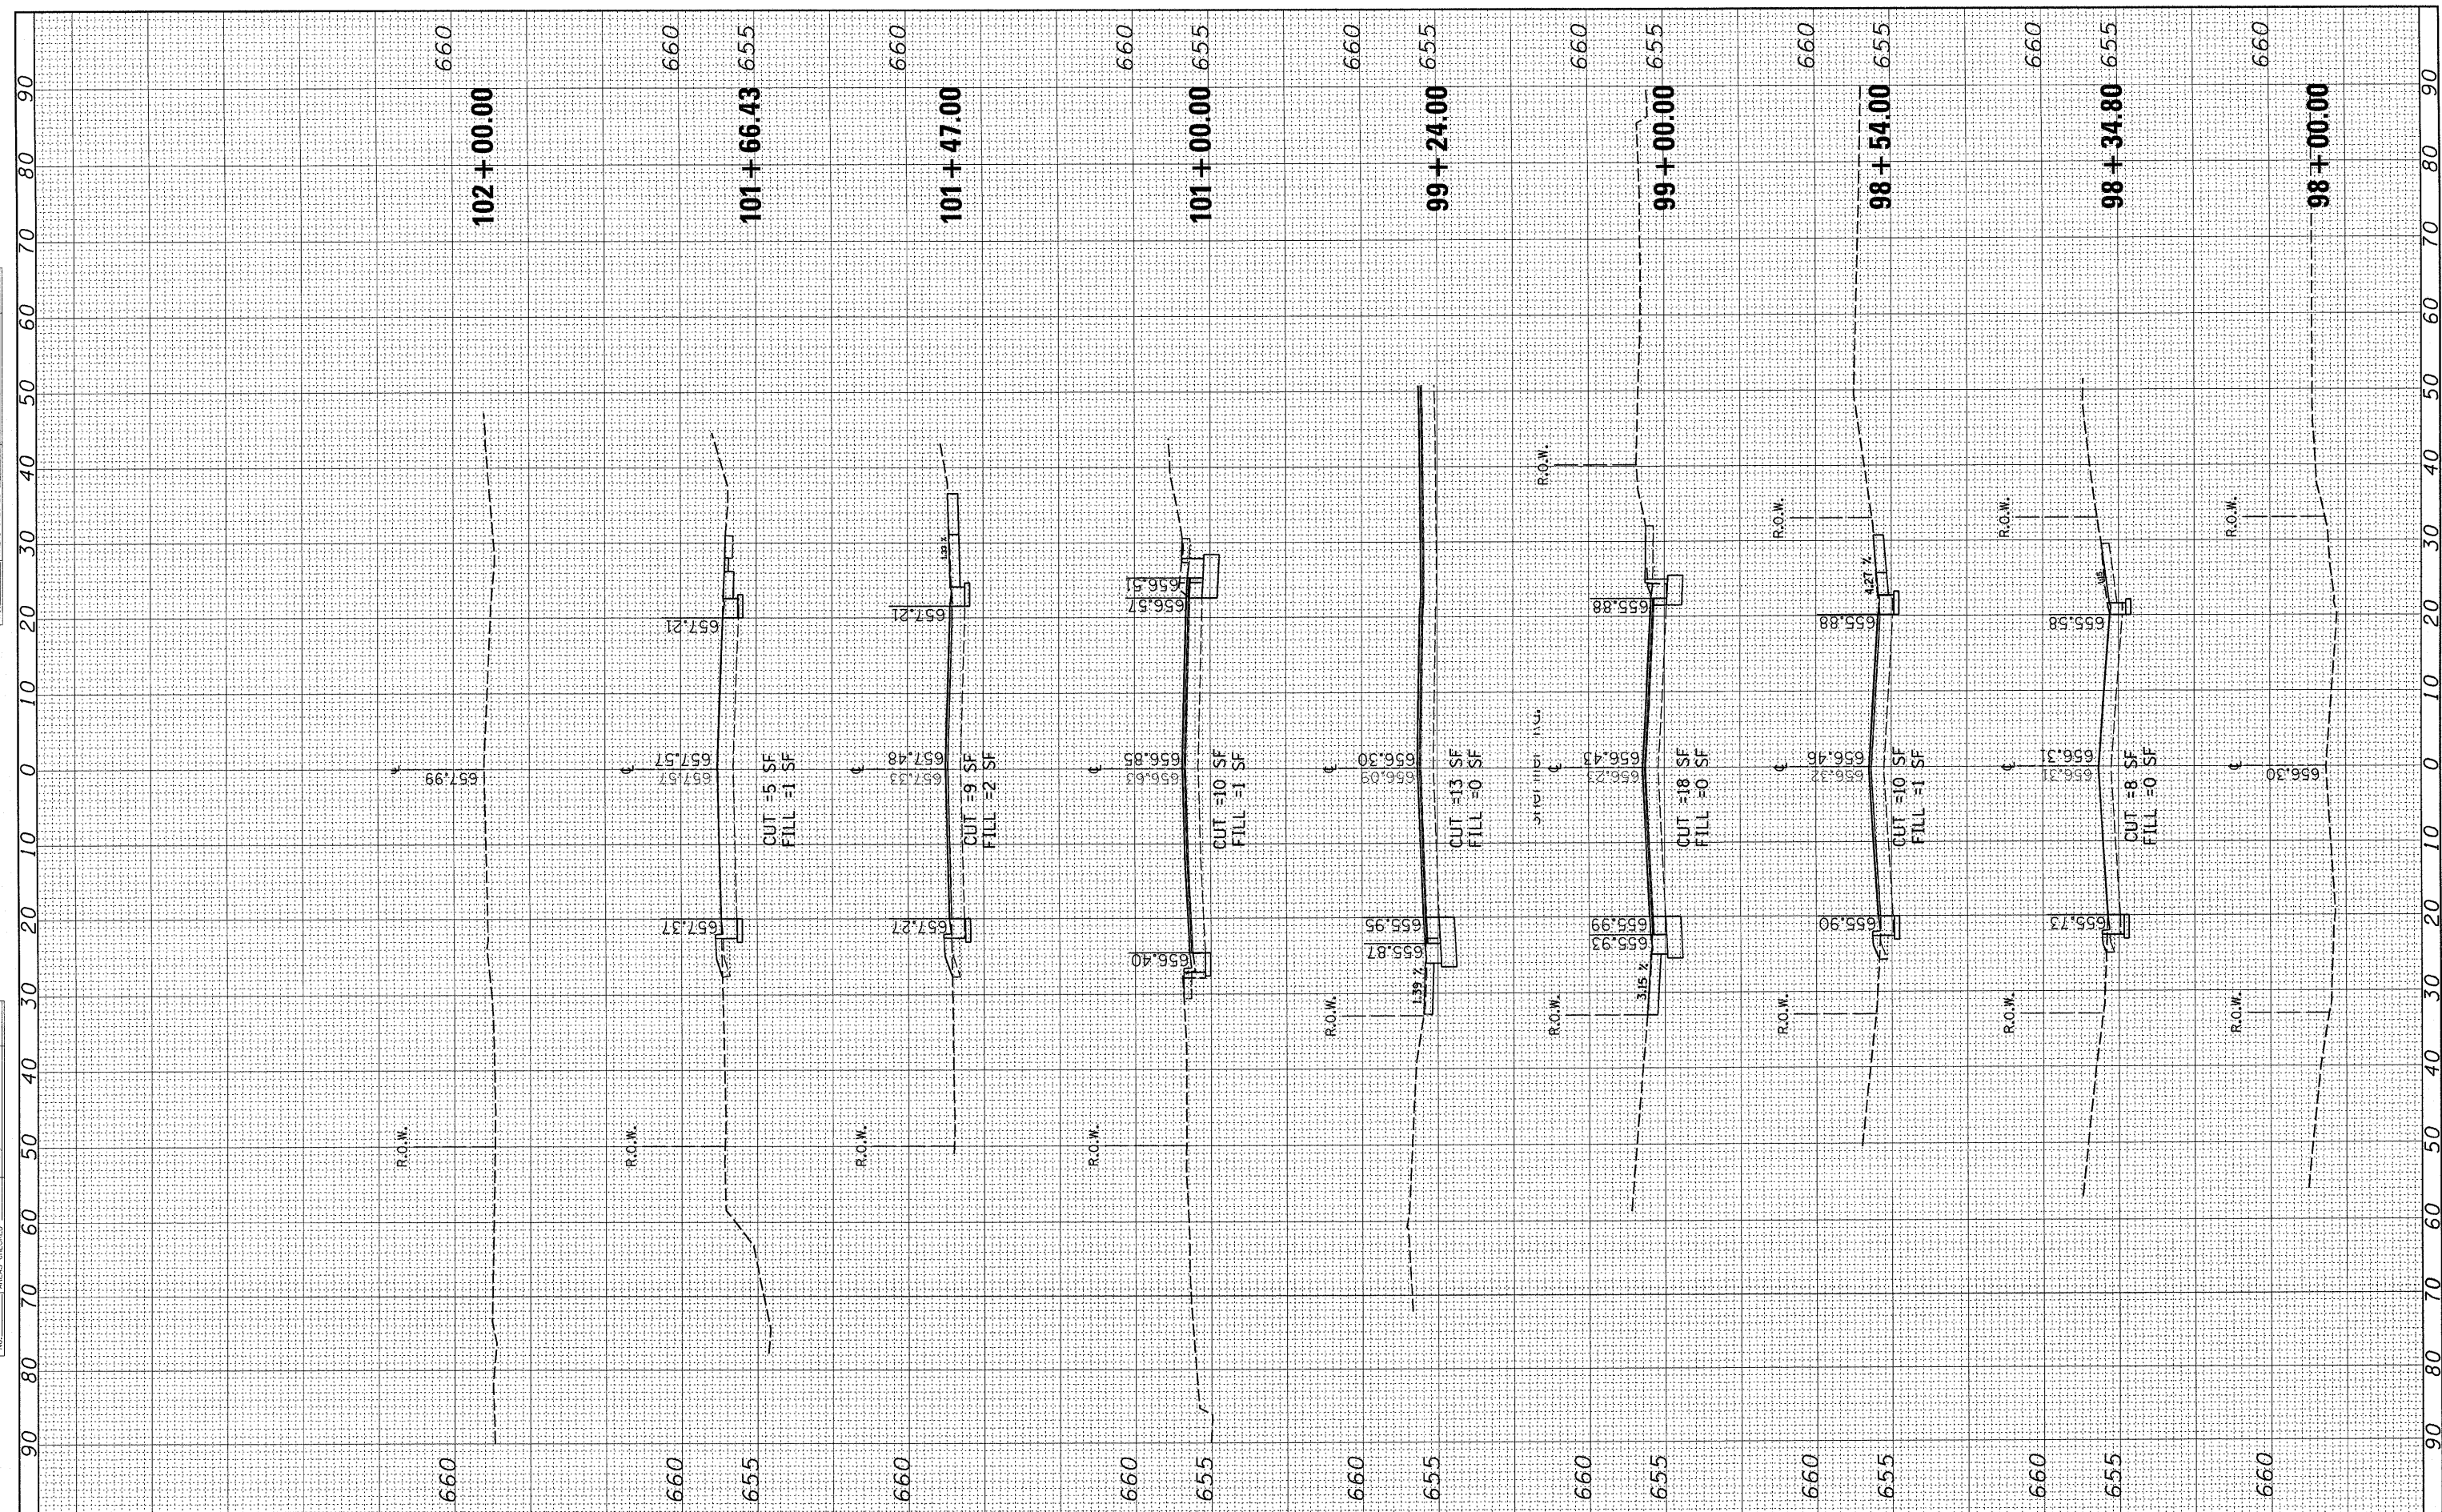

FILE NAME =
 c:\pw_work\VPWIDOT\MIDYJA\dms93788\VP126704-sht-kasht-shermer_2.dgn

USER NAME = midyja
 DESIGNED -
 DRAWN -
 CHECKED -
 DATE -

REVISÉ -
 REVISÉ -
 REVISÉ -
 REVISÉ -

**STATE OF ILLINOIS
 DEPARTMENT OF TRANSPORTATION**

**CROSS SECTION
 SHERMER RD**

SCALE: SHEET NO. OF SHEETS STA. 98+00.00 TO STA. 102+00.00

F.A.P. RTE. 339	SECTION 584 Y-N-1	COUNTY COOK	TOTAL SHEETS 61	SHEET NO. 61
CONTRACT NO. 60D25			ILLINOIS FED. AID PROJECT	