



STATE OF ILLINOIS
DEPARTMENT OF TRANSPORTATION

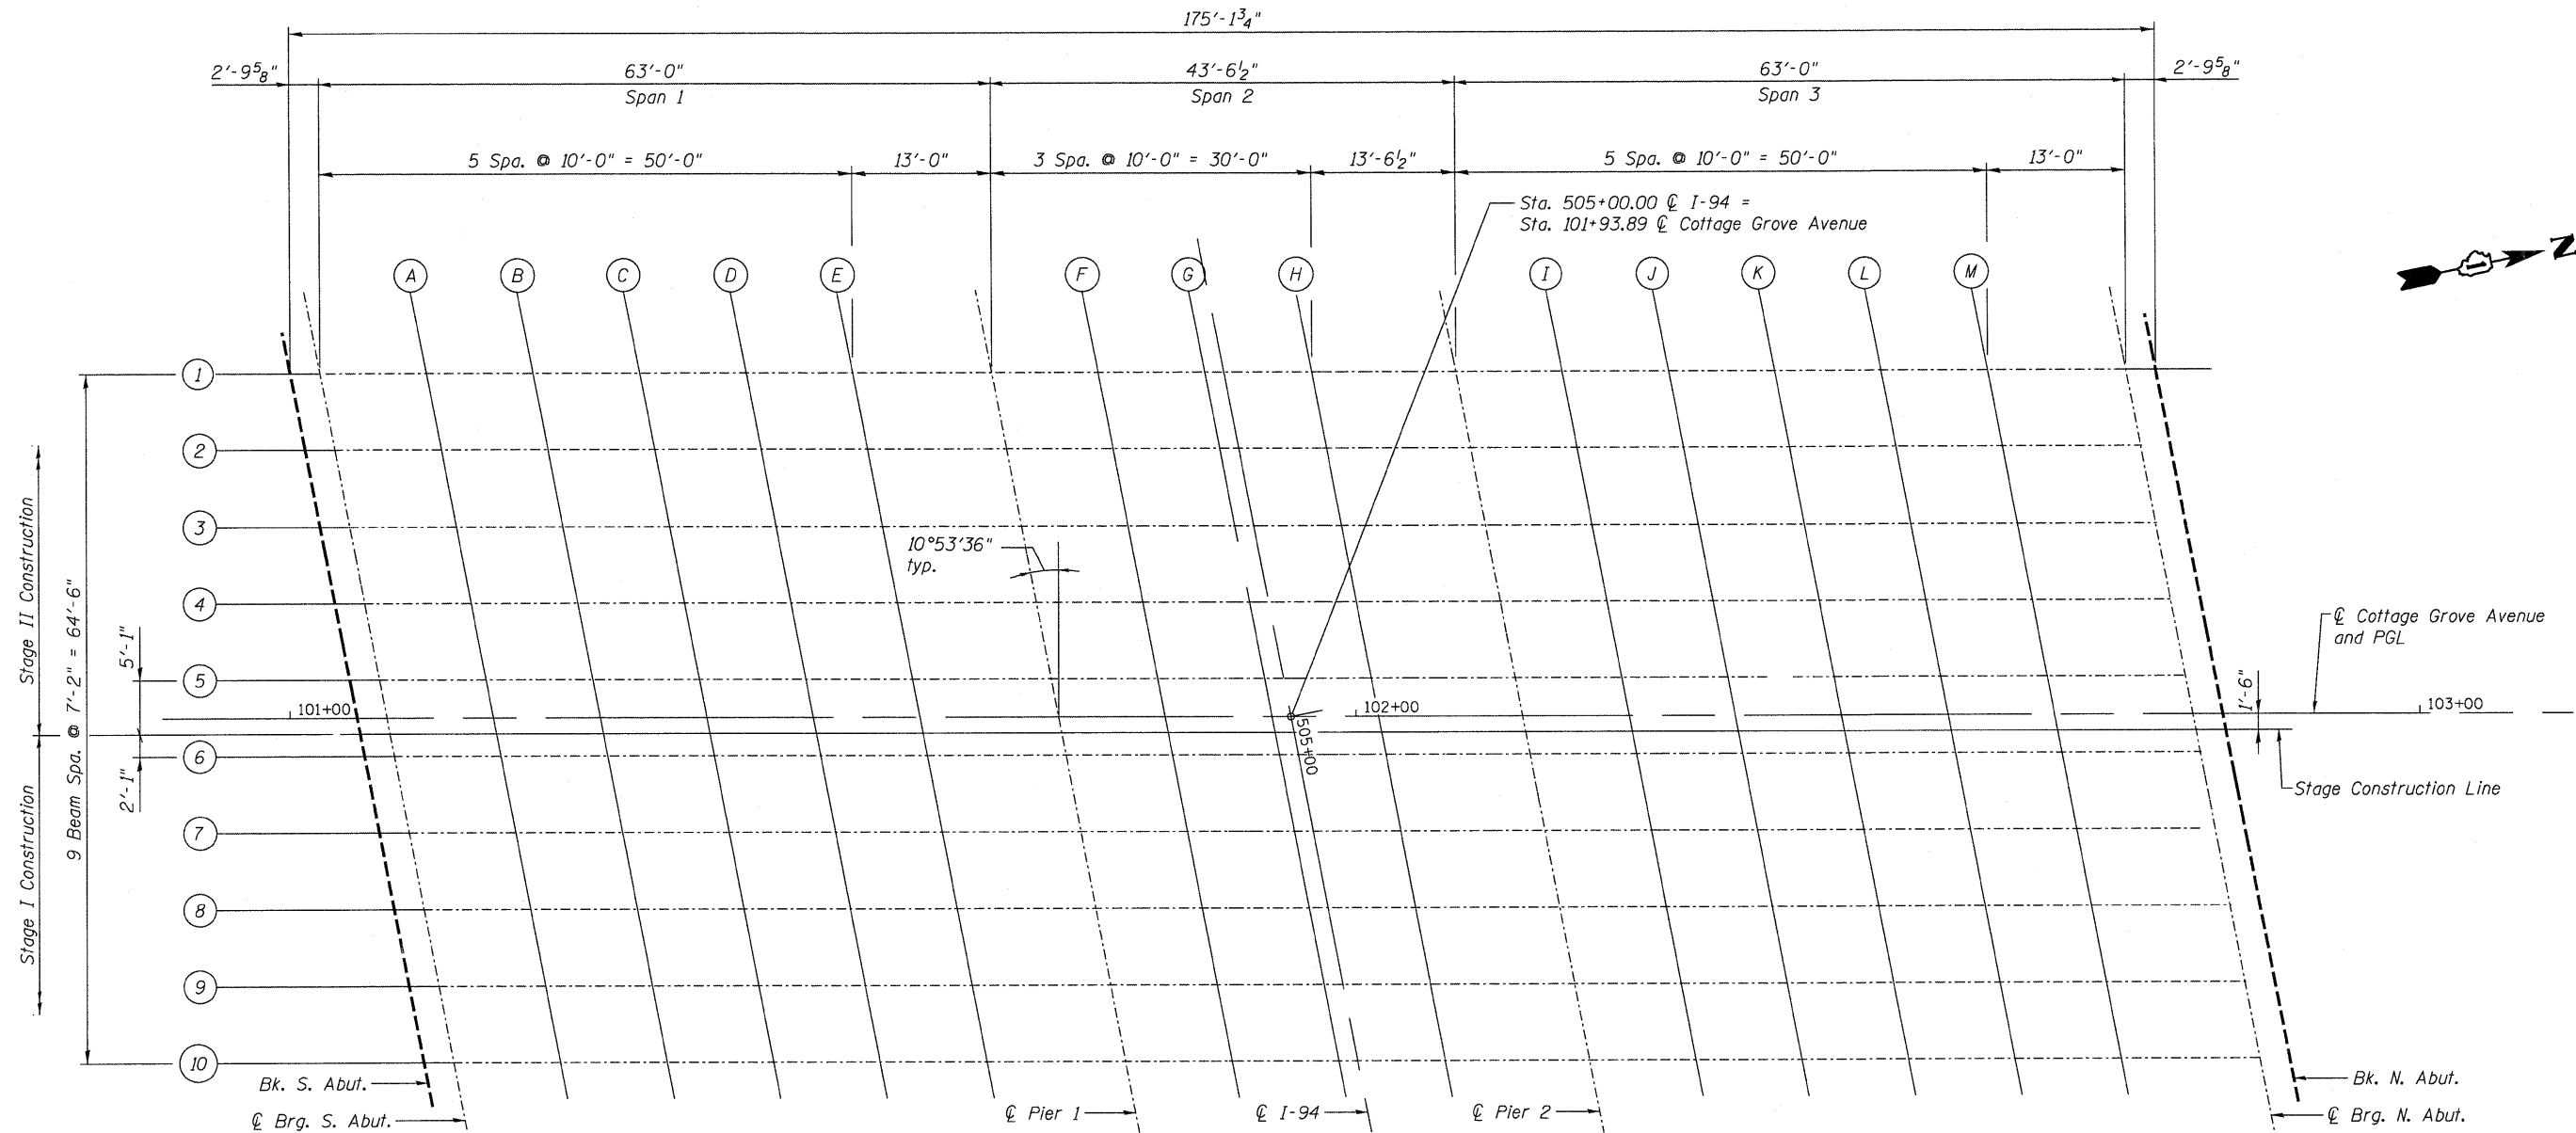

- Notes:
1. Work this sheet with sheets S7 thru S9.
 2. For top of slab elevations at South Approach, see sheet S10.
 3. For top of slab elevations at North Approach, see sheet S11.

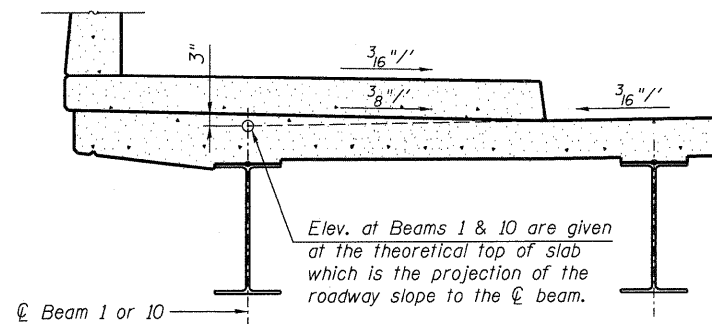

PROJECTION UNDER SIDEWALK DETAIL

DESIGNED	EV
CHECKED	PC
DRAWN	JCP
CHECKED	JPO

TOP OF SLAB ELEVATIONS I
STRUCTURE NO. 016-2119

 600 WEST FULTON STREET CHICAGO, ILLINOIS 60661-1259 TEL 312 454 9100 FAX 312 559 1217 WEB www.epsteinglobal.com	SHEET NO. S6 S52 SHEETS	F.A.I. RTE.	SECTION	COUNTY	TOTAL SHEETS	SHEET NO.
		94	1314B-1	COOK	110	42
CONTRACT NO. 60F65						ILLINOIS FED. AID PROJECT

7/18/2010 12:48:16 PM P:\Projects\2000\0102925 - IDOT FTB 152\CADD\CADD Sheets\Bridge Phase 20161213-066-TOS_Elev.dgn