



STATE OF ILLINOIS
DEPARTMENT OF TRANSPORTATION

NOTES

See Sht. S12 of S17 for Sections C-C & D-D, and Bill of Material.
All a(E) and w(E) bar spacings measured parallel to \varnothing Rdwy.
Protective coat to be applied to top of approach slab.

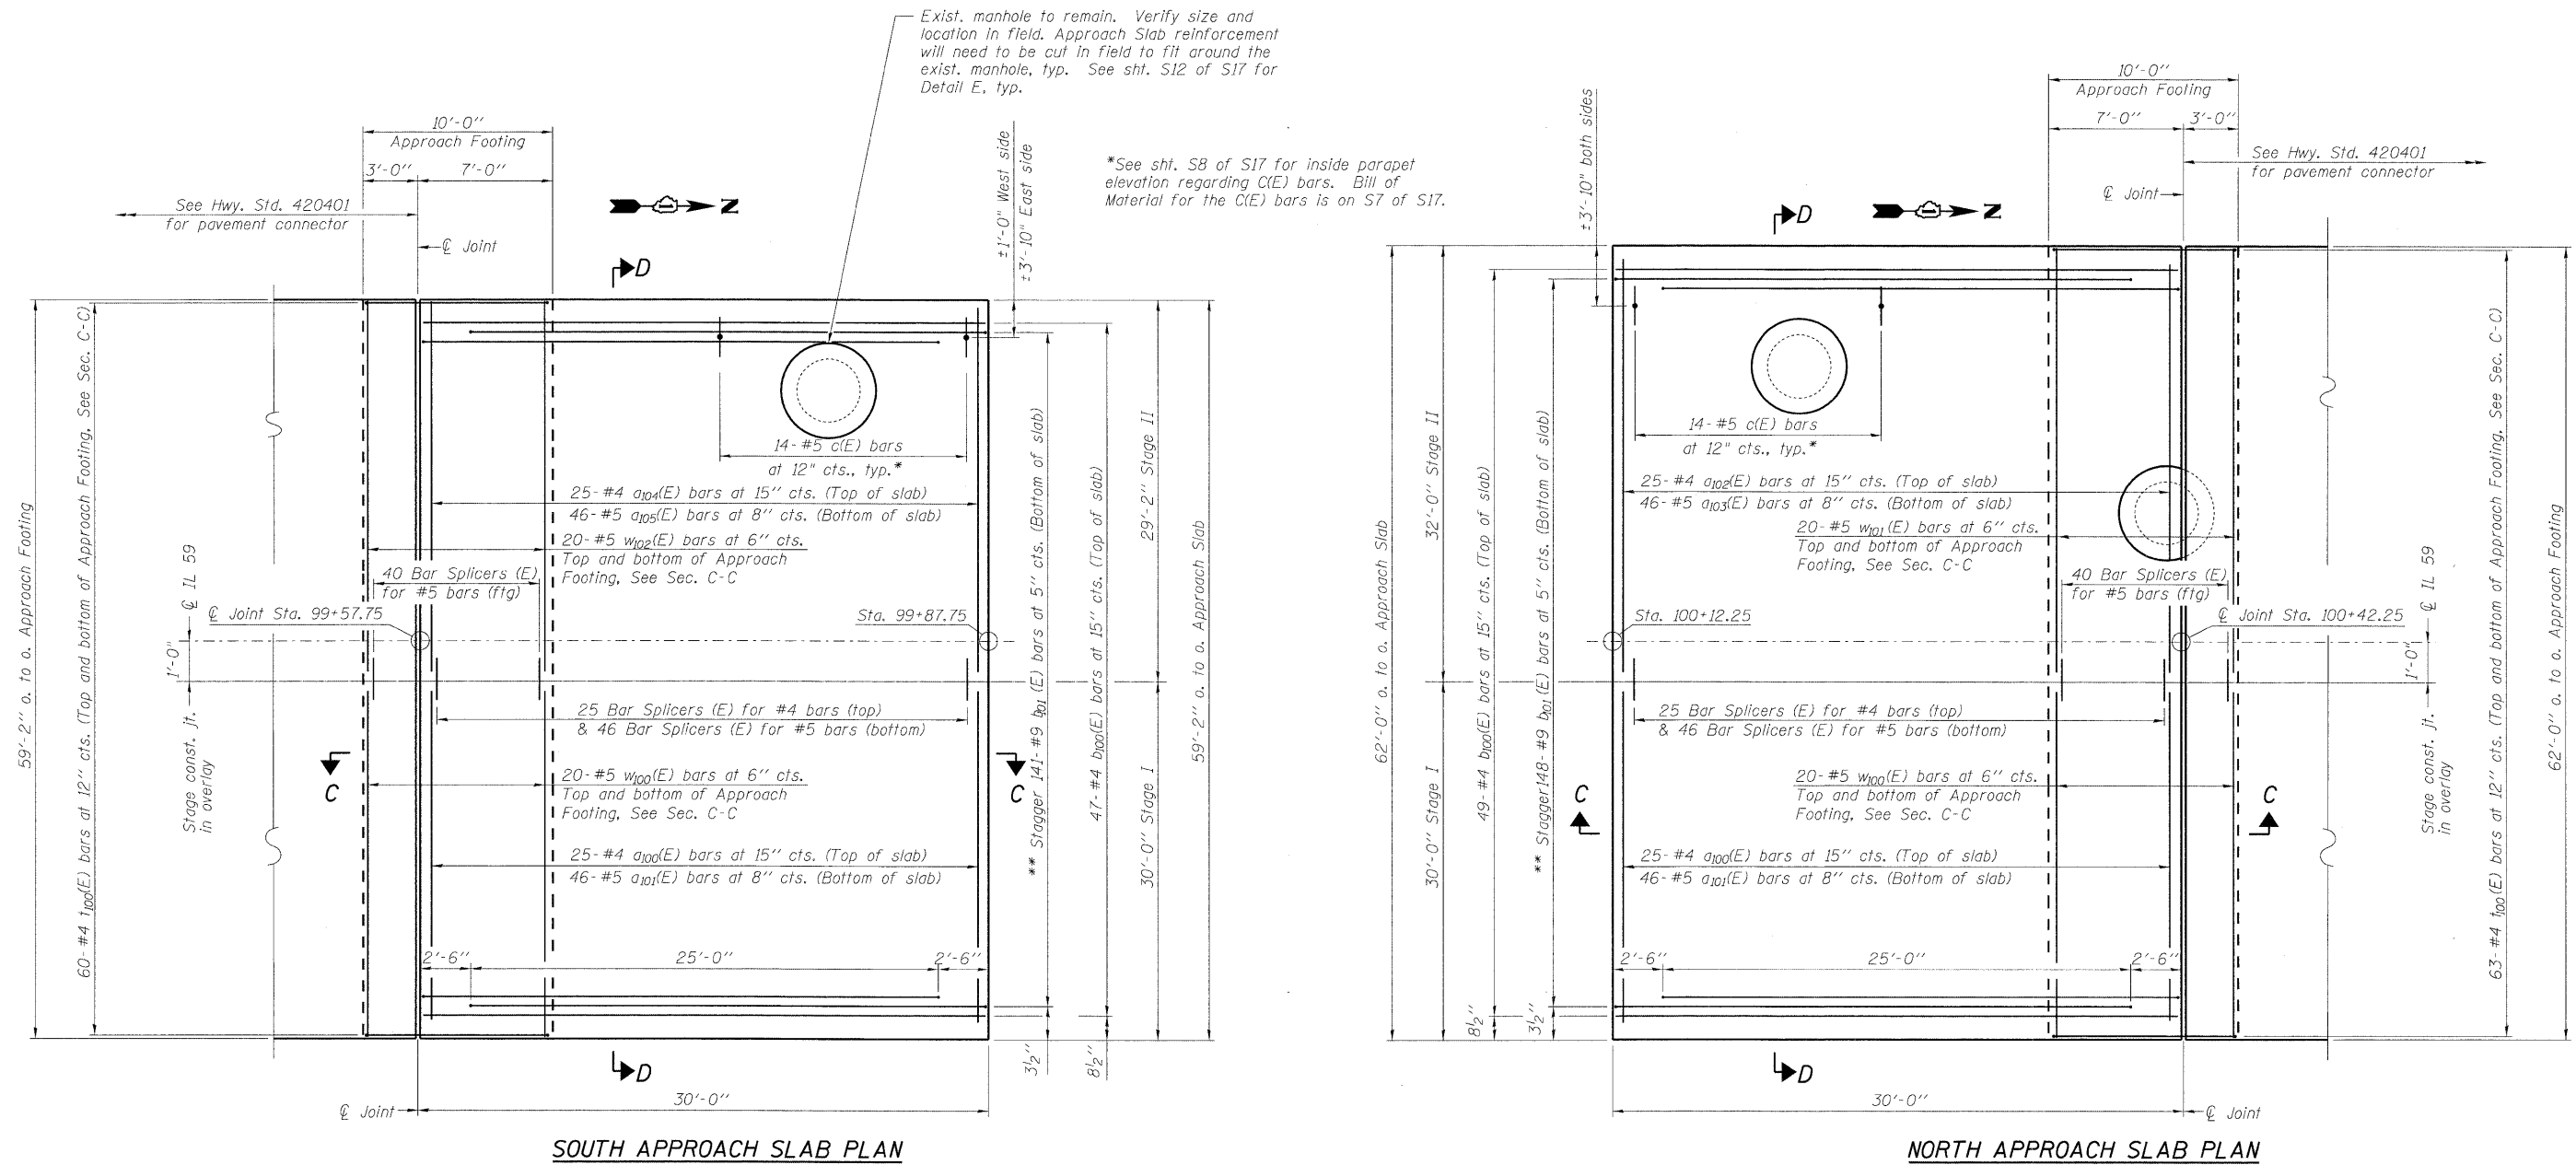

** Tilt #9 $b_{91}(E)$ bars as required to maintain clearance.

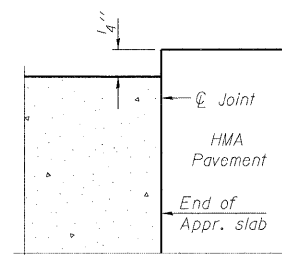

DESIGNED	SLV
CHECKED	DJB
DRAWN	SLV
CHECKED	DJB

LONCO, INC.
CONSULTING ENGINEERS
1560 WALL ST, SUITE 222
NAPERVILLE, ILLINOIS 60563 PH: (630) 577-9100

(Sheet 1 of 2)
BRIDGE APPROACH SLAB DETAILS
STRUCTURE NO. 049-0152

SHEET NO. S11 OF S17 SHEETS	F.A.P. RTE.	SECTION	COUNTY	TOTAL SHEETS	SHEET NO.
	338	108 B-1	LAKE	40	23
D-91-289-09			CONTRACT NO. 60F92		
FED. ROAD DIST. NO. ILLINOIS FED. AID PROJECT					