

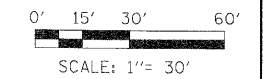


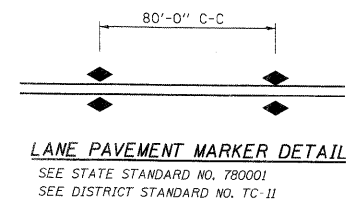

NOTE:
REPLACE ANY EXISTING PAVEMENT MARKING THAT IS REMOVED OR DAMAGED DURING CONSTRUCTION.

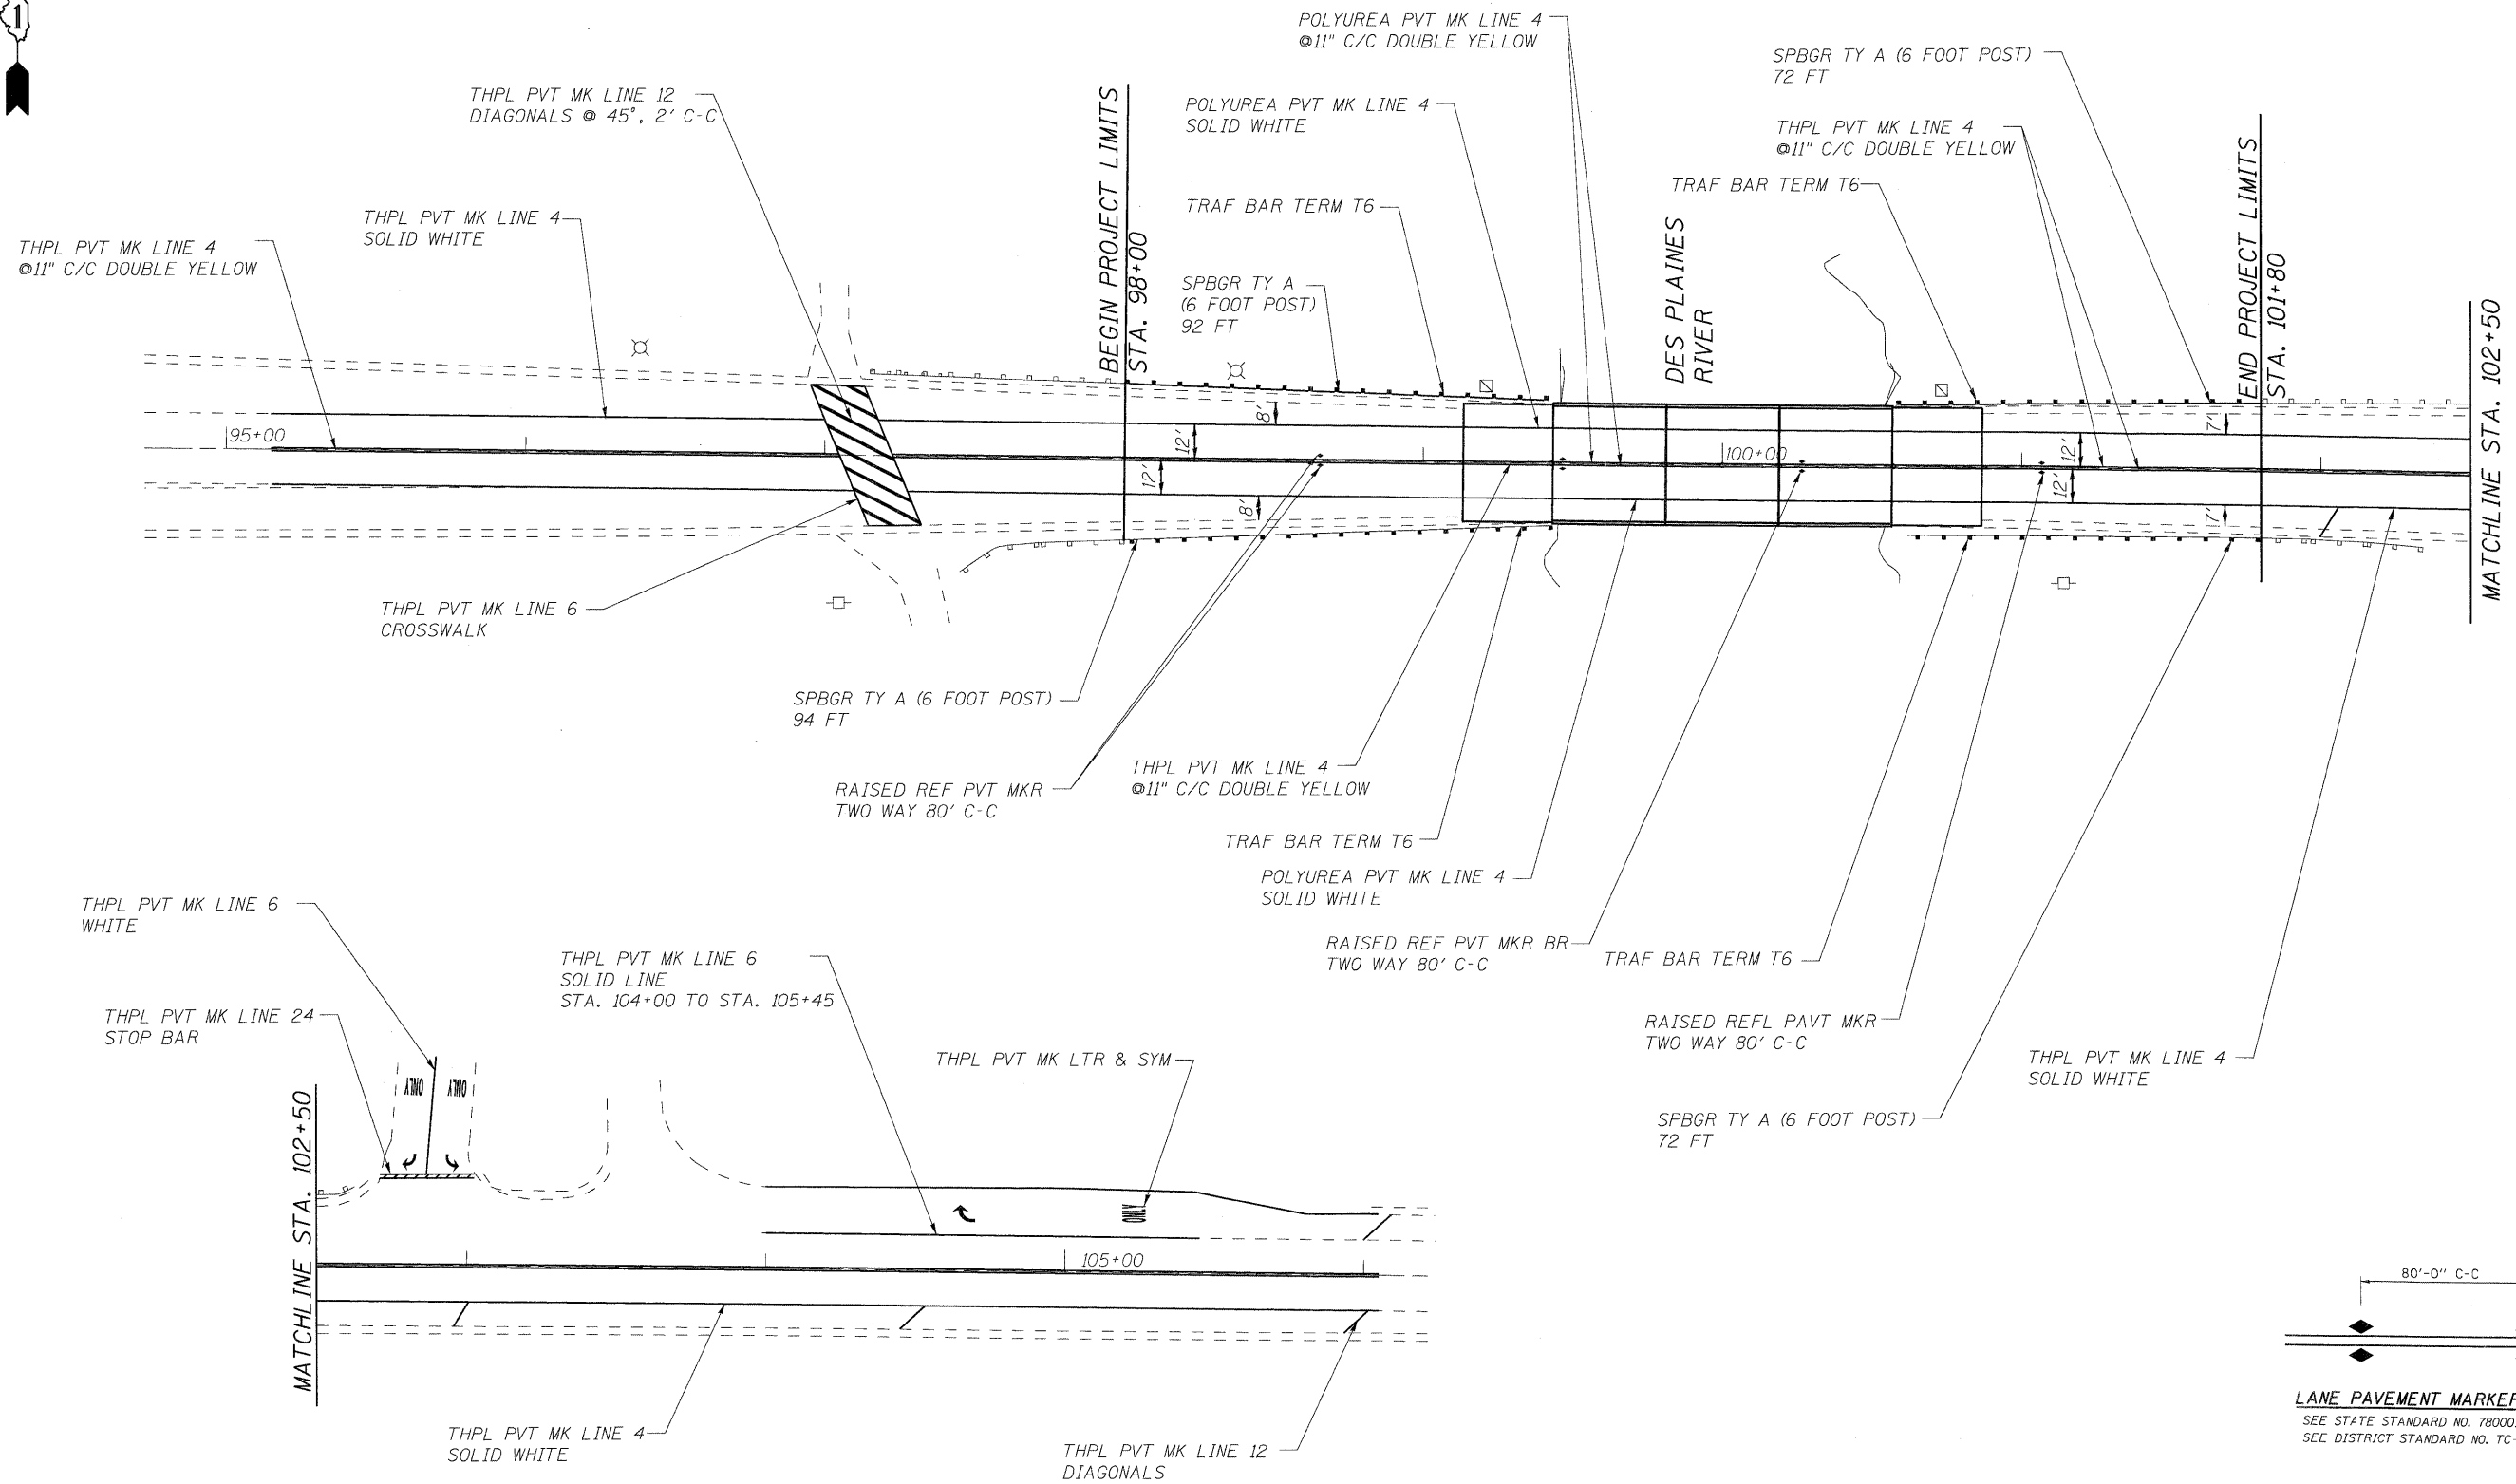

LOCO, INC.
CONSULTING ENGINEERS
1560 WALL ST, SUITE 222
NAPERVILLE, ILLINOIS 60563 PH: 6301 577-9100

DESIGNED - MJY	REVISIONS
DRAWN - ST, TSC	REVISIONS
CHECKED - MJY, SLV	REVISIONS
DATE - 06/25/2010	REVISIONS

**STATE OF ILLINOIS
DEPARTMENT OF TRANSPORTATION**

**PAVEMENT MARKING PLAN
IL ROUTE 173 OVER DES PLAINES RIVER**

SCALE: 1" = 30' SHEET NO. 1 OF 1 SHEET STA. 98+00 TO STA. 101+80

F.A.P. RTE.	SECTION	COUNTY	TOTAL SHEETS	SHEET NO.
303	136 B-1	LAKE	43	10
D-91-290-09		CONTRACT NO. 60F93		
FED. ROAD DIST. NO. ILLINOIS FED. AID PROJECT				