



NOTE:
 CONTRACTOR SHALL EXERCISE CARE DURING REMOVAL AND CONSTRUCTION OPERATIONS TO PREVENT DAMAGE OF NEARBY USGS GAGE FACILITY, AND APPURTENANCES MOUNTED ON THE EXISTING BRIDGE. THE CONTRACTOR SHALL CONTACT USGS PRIOR TO BEGINNING REMOVAL AND CONSTRUCTION OPERATIONS.

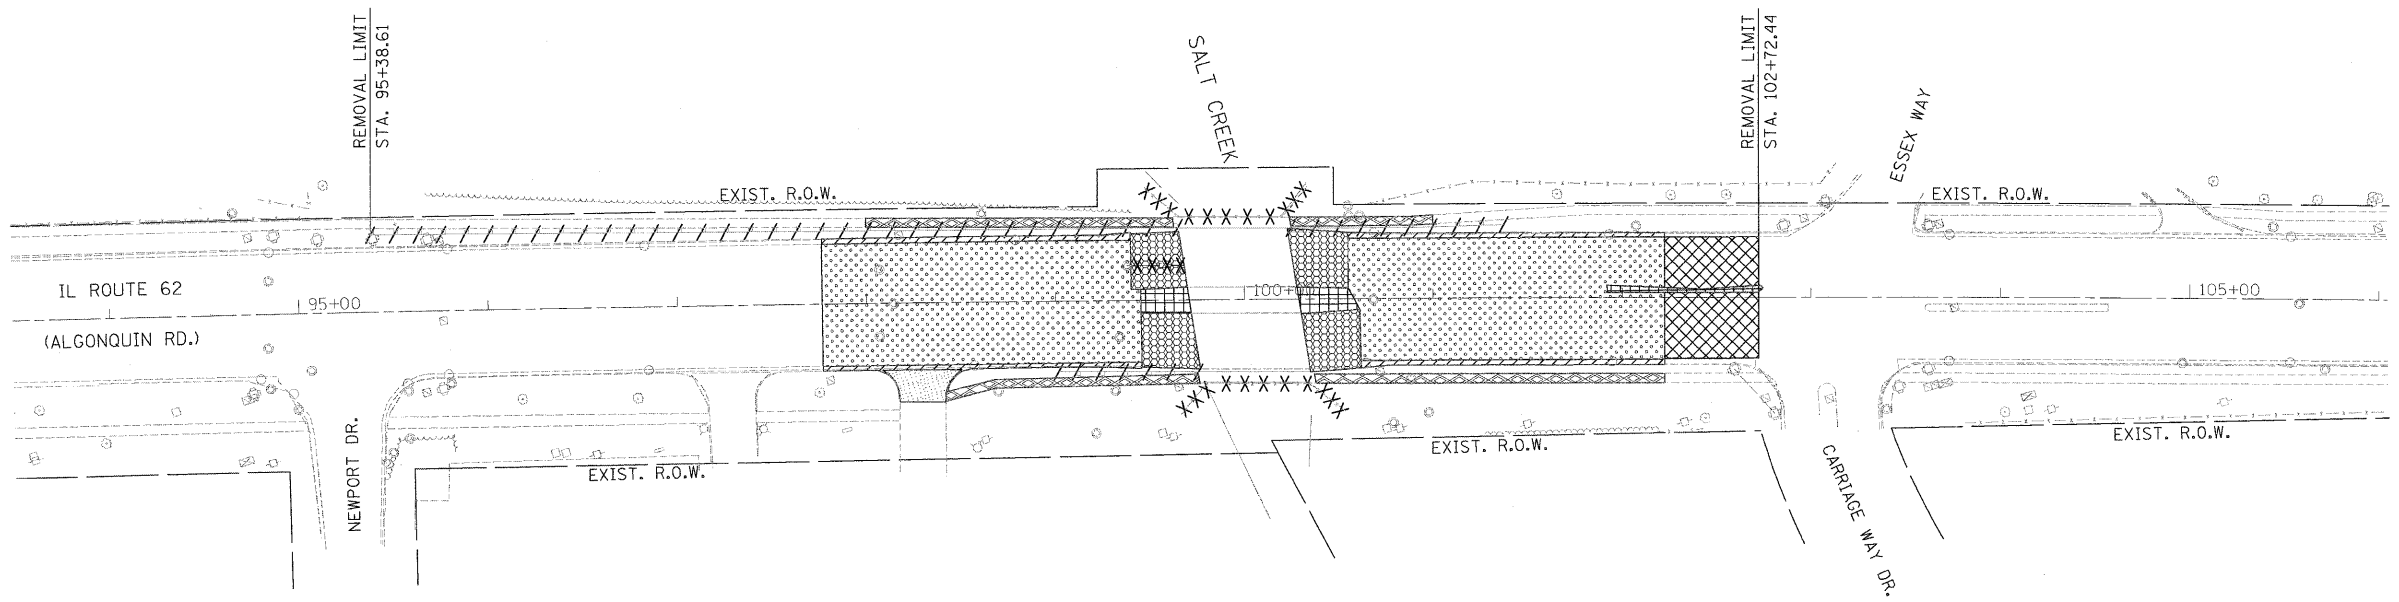

- LEGEND FOR REMOVAL ITEMS:**
- APPROACH SLAB REMOVAL
 - DRIVEWAY PAVEMENT REMOVAL
 - PAVEMENT REMOVAL
 - HMA SURFACE REMOVAL, 2"
 - MEDIAN REMOVAL
 - COMBINATION CURB AND GUTTER REMOVAL
 - GUARD RAIL REMOVAL
 - SIDEWALK REMOVAL
 - CHAIN LINK FENCE REMOVAL
 - STORM SEWER REMOVAL

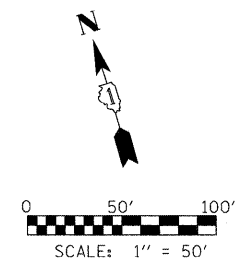

FILE NAME = #FILEL#	USER NAME = #USER#	DESIGNED - SEW	REVISED -
		DRAWN - SEW	REVISED -
	PLOT SCALE = #SCALE#	CHECKED - FML	REVISED -
	PLOT DATE = #DATE#	DATE - 2/2010	REVISED -

**STATE OF ILLINOIS
 DEPARTMENT OF TRANSPORTATION**

**REMOVAL PLAN
 IL ROUTE 62 (ALGONQUIN ROAD) OVER SALT CREEK**

SCALE: 1" = 50' SHEET NO. 1 OF 1 SHEETS STA. TO STA.

F.A.P. RTE.	SECTION	COUNTY	TOTAL SHEETS	SHEET NO.
339	116-Y-2-BR-1	COOK	74	13
FED. ROAD DIST. NO.		ILLINOIS FED. AID PROJECT		
		CONTRACT NO. 60J00		