



STATE OF ILLINOIS  
DEPARTMENT OF TRANSPORTATION


Notes:  
See sheet S12 of S27 for Sections C-C & D-D and View E-E.  
a(E), a<sub>1</sub>(E), a<sub>2</sub>(E) and a<sub>3</sub>(E) bar spacings measured along  $\perp$  Rdwy.

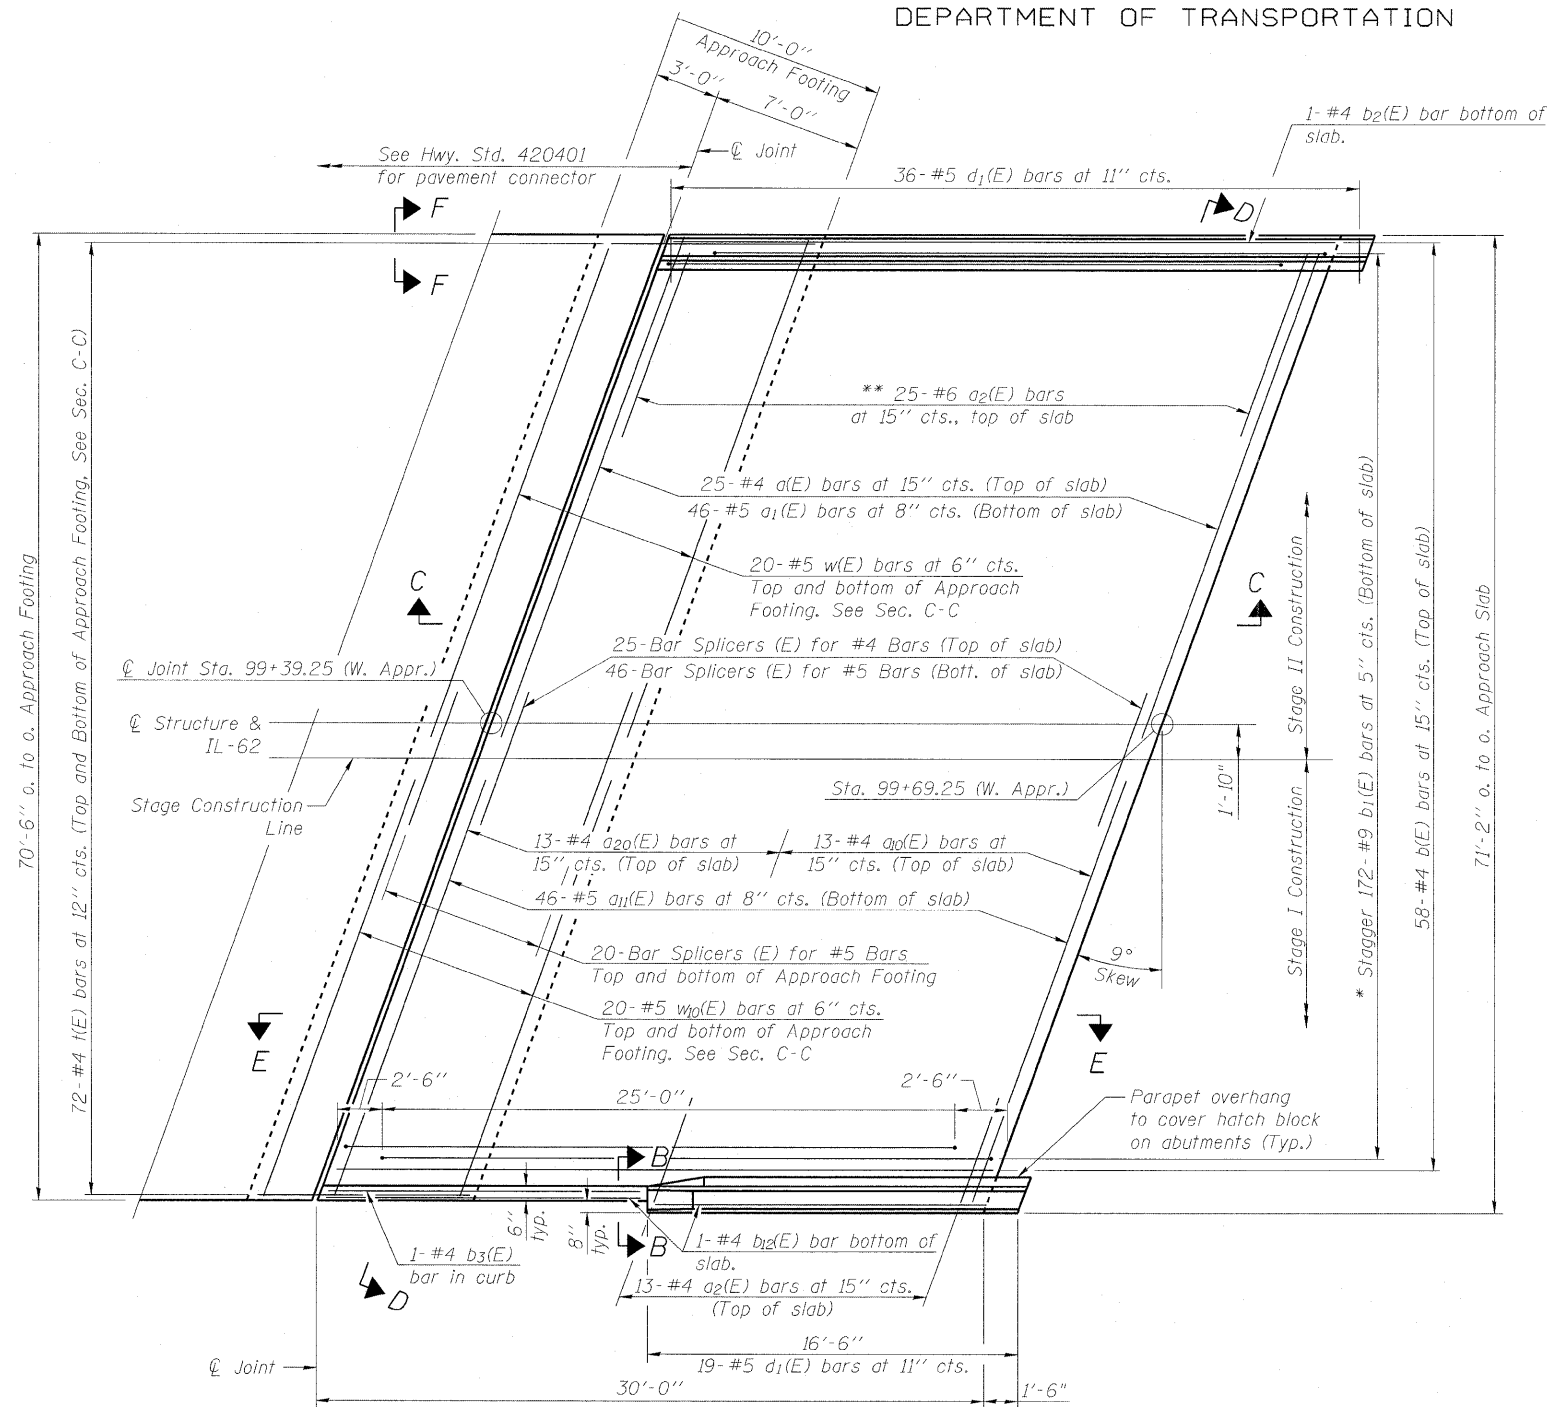

\*\*\* Cost included with Concrete Superstructure.

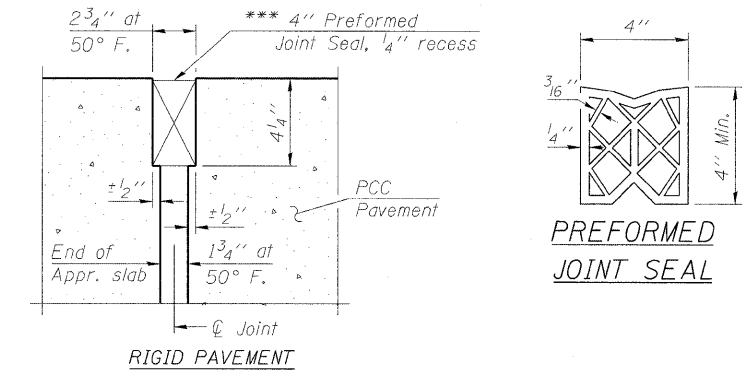


DETAIL A

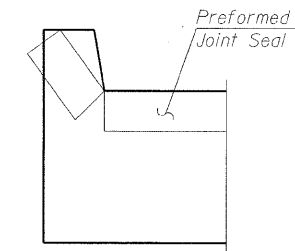

VIEW F-F

Angle Preformed Joint Seal at 45° at curbs when req'd for drainage.

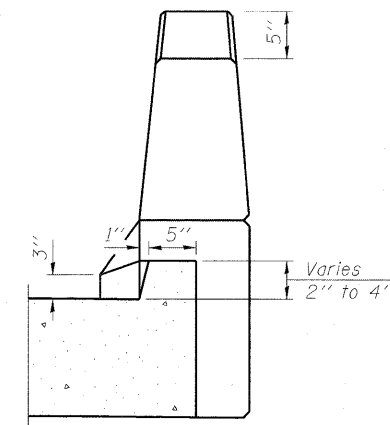

VIEW B-B

PLAN

\* Tilt #9 b<sub>1</sub>(E) bars as required to maintain clearance.  
\*\* Space between a(E) and a<sub>2</sub>(E) bars, typ. each parapet.

DESIGNED MAH
CHECKED JMH
DRAWN DR
CHECKED JMH

BA-R

11-1-09

(Sheet 1 of 2)  
WEST BRIDGE APPROACH SLAB DETAILS  
STRUCTURE NO. 016-0581

**COLLINS ENGINEERS**  
123 N. WACKER DR., SUITE 300  
CHICAGO, IL 60606  
(312) 704-9300  
ILLINOIS PROFESSIONAL DESIGN FIRM LICENSE NO. 184-000993

SHEET NO. S11 OF S27 SHEETS	F.A.P. RTE.	SECTION	COUNTY	TOTAL SHEETS	SHEET NO.
	339	116-Y-2-BR-1	COOK	74	32A
CONTRACT NO. 60J00					ILLINOIS FED. AID PROJECT