


NOTE: THE TEMPORARY RADIO INTERCONNECT WORK SHALL BE PERFORMED AS SHOWN IN THE PLANS AND AS DIRECTED BY THE ENGINEER. THE COST OF THIS WORK SHALL BE INCLUDED IN THE PAY ITEM "TEMPORARY TRAFFIC SIGNAL INSTALLATION".

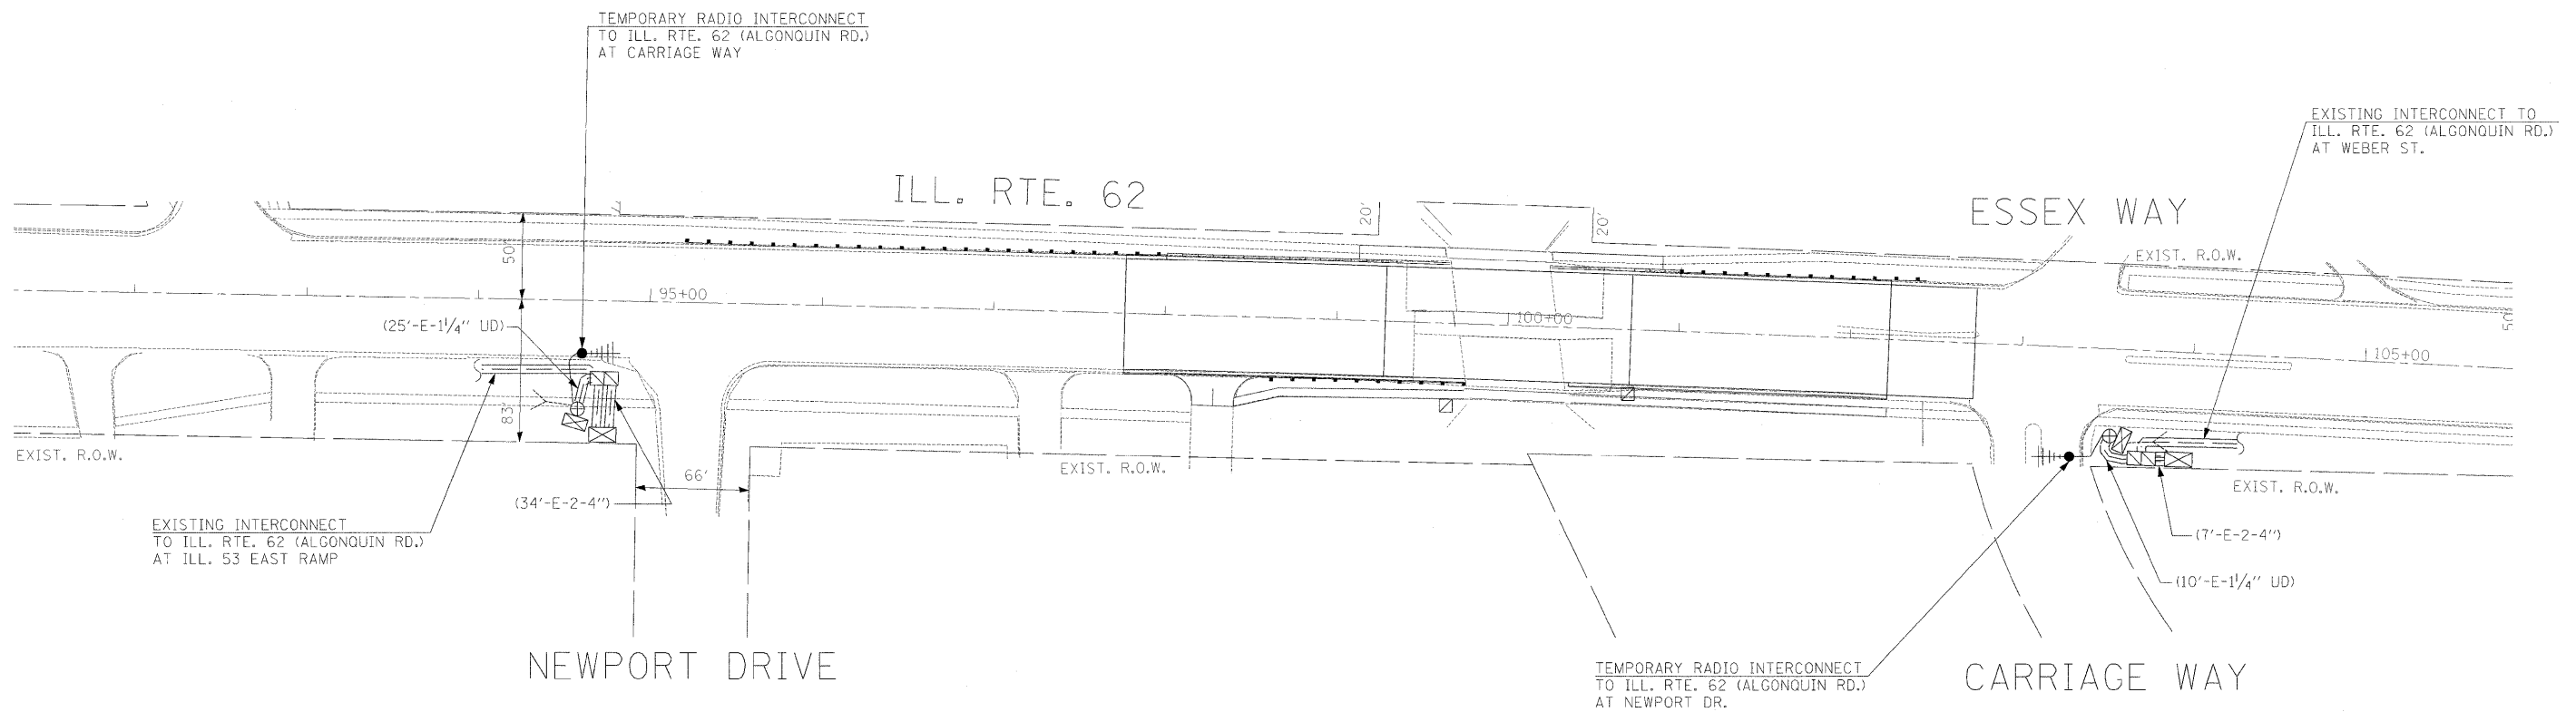

THE TRAFFIC SIGNAL CONTROL EQUIPMENT FOR THIS PROJECT SHALL BE "ECONOLITE" TO MATCH THE EXISTING ADJACENT SYSTEM.

FILE NAME = #FILE#	USER NAME = #USER#	DESIGNED - PKG	REVISED -	STATE OF ILLINOIS DEPARTMENT OF TRANSPORTATION	TEMPORARY INTERCONNECT PLAN ILL. RTE. 62 (ALGONQUIN RD.) FROM NEWPORT DRIVE TO CARRIAGE WAY			F.A.P. RTE.	SECTION	COUNTY	TOTAL SHEETS	SHEET NO.
	PLOT SCALE = #SCALE#	DRAWN - MAA, EA	REVISED -					339	116-Y-2-BR-1	COOK	74	58
	PLOT DATE = #DATE#	CHECKED - PKG	REVISED -		CONTRACT NO. 60J00							
		DATE - 6/23/2010	REVISED -		ILLINOIS FED. AID PROJECT							
					SCALE: 1"=50'	SHEET NO.	OF	SHEETS	STA.	TO STA.		