


FINAL SURVEY	SURVEYED	BY	DATE
NO.	PLOTTED		
	TEMPLATE		
	AREAS CHECKED		

ORIGINAL SURVEY	SURVEYED	BY	DATE
NO.	PLOTTED		
	TEMPLATE		
	AREAS CHECKED		

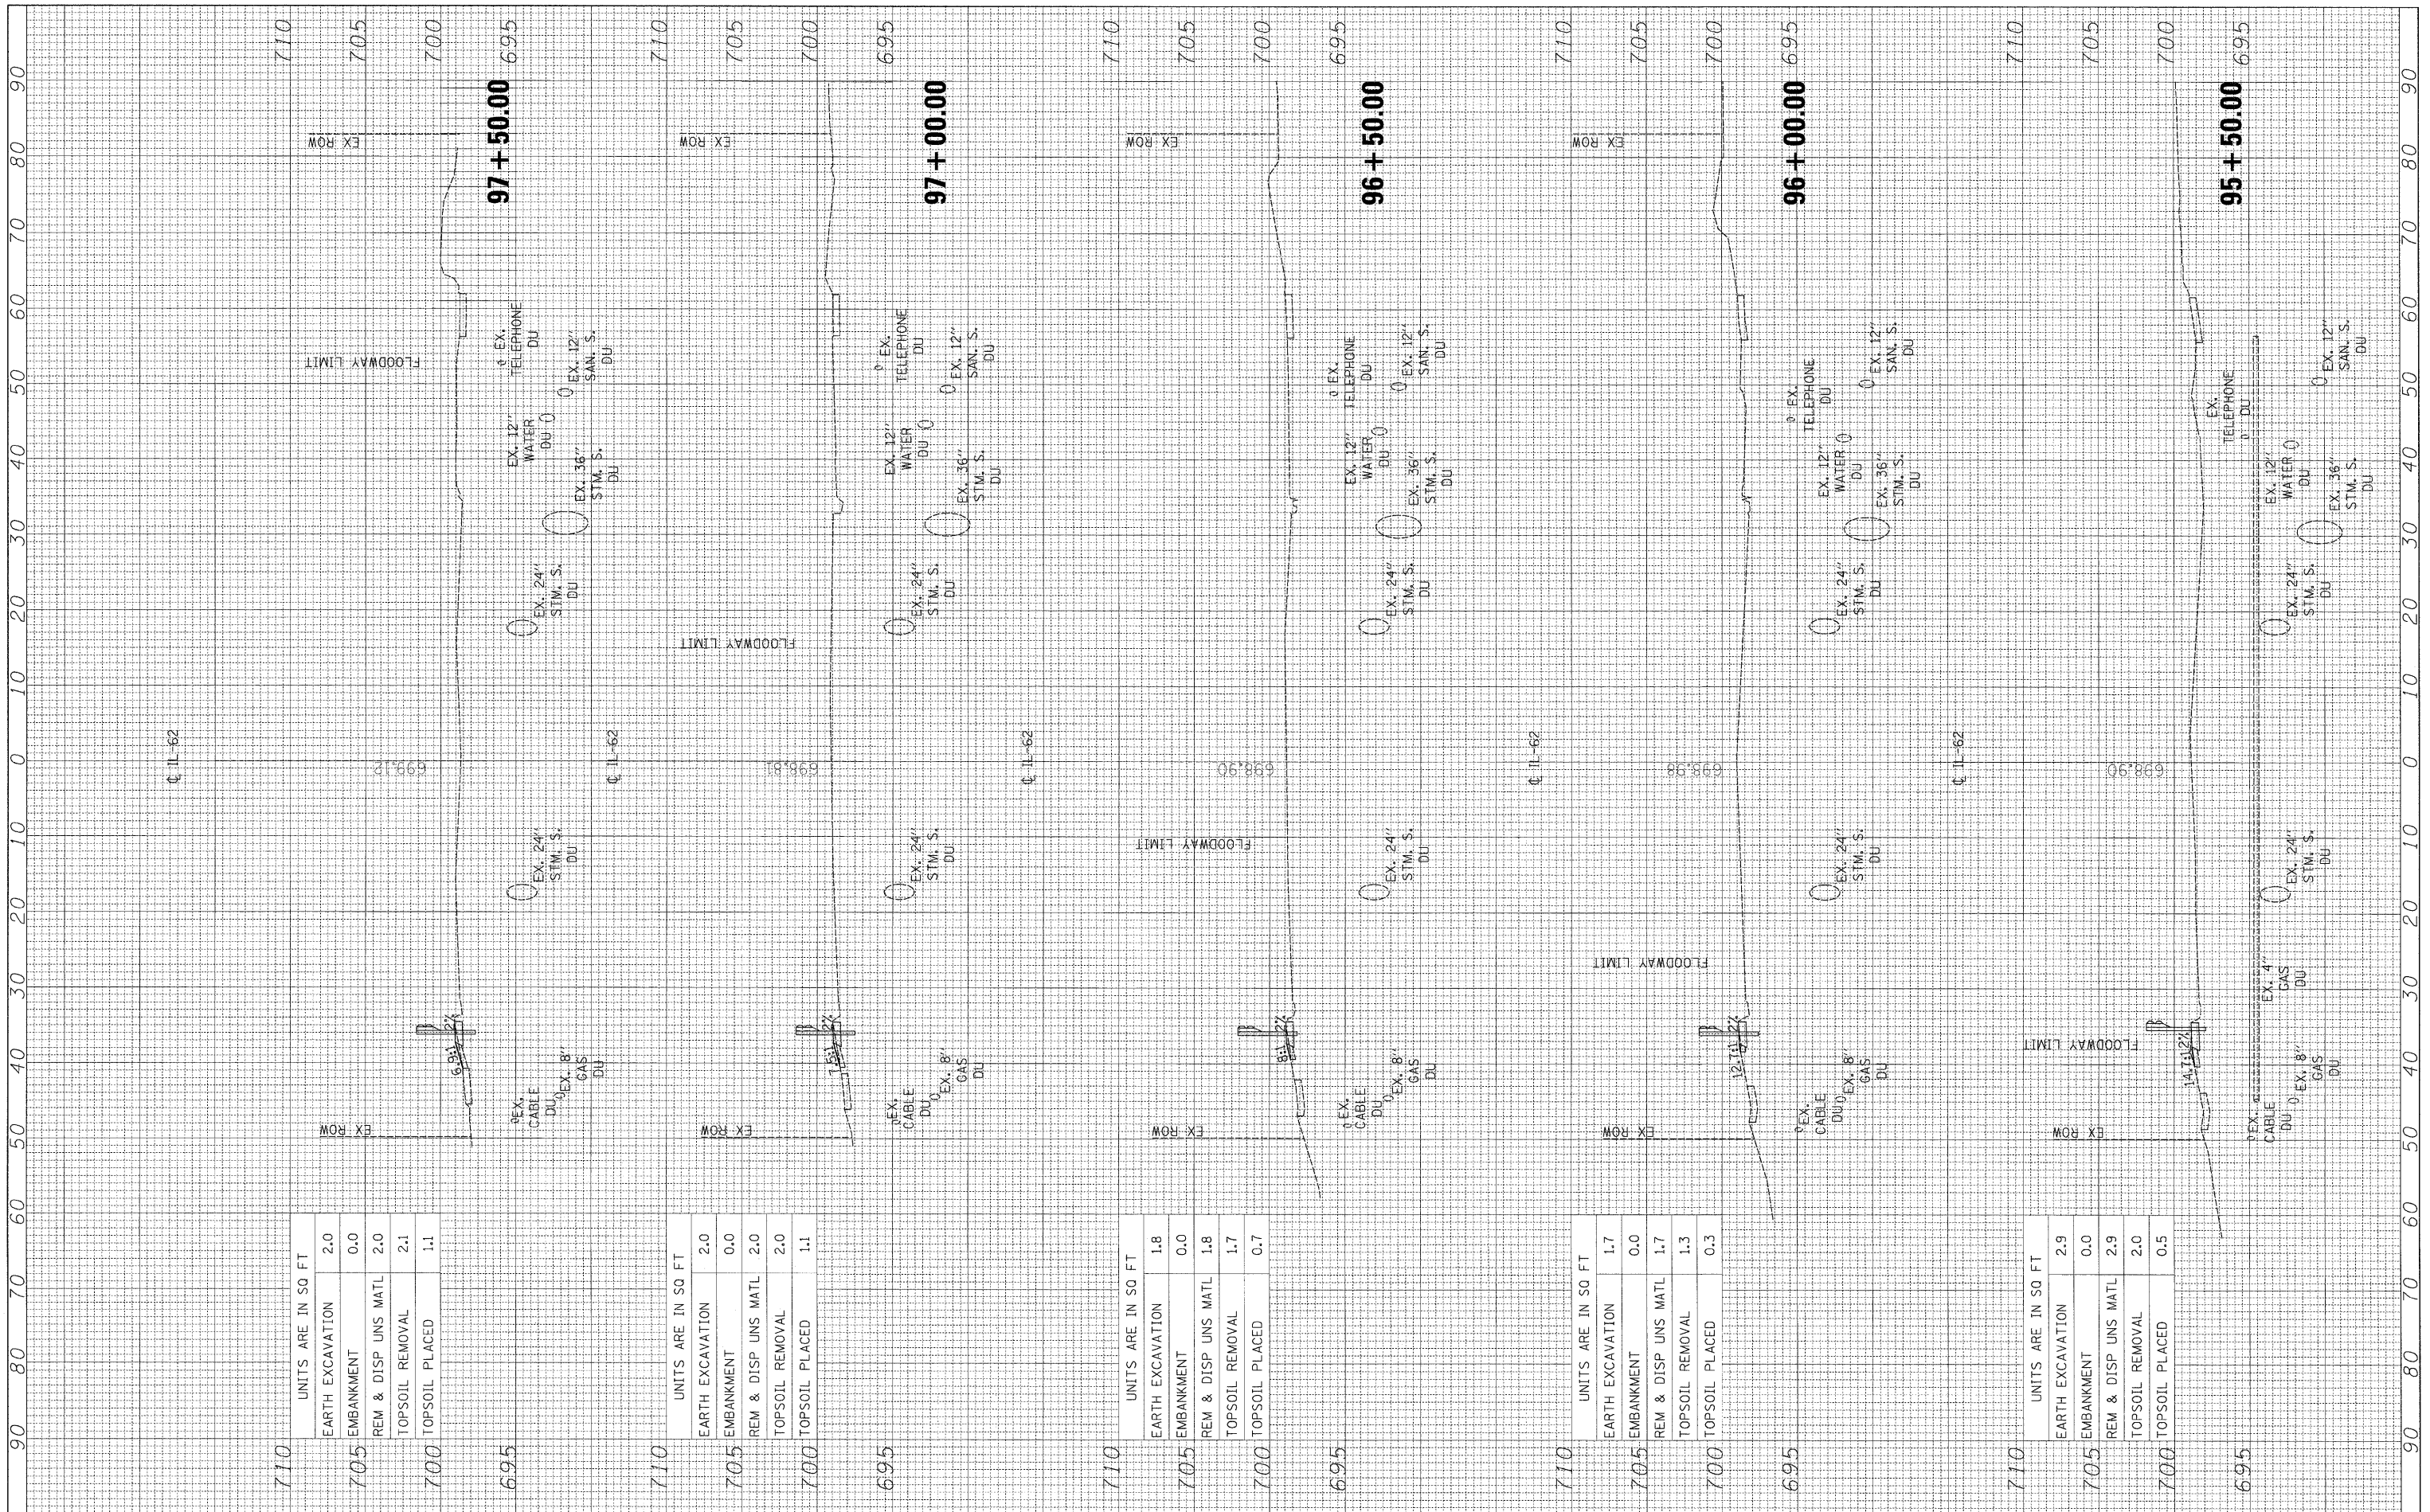

UNITS ARE IN SO FT

EARTH EXCAVATION	2.0
EMBANKMENT	0.0
REM & DISP UNS MATL	2.0
TOPSOIL REMOVAL	2.1
TOPSOIL PLACED	1.1

UNITS ARE IN SO FT

EARTH EXCAVATION	2.0
EMBANKMENT	0.0
REM & DISP UNS MATL	2.0
TOPSOIL REMOVAL	2.0
TOPSOIL PLACED	1.1

UNITS ARE IN SO FT

EARTH EXCAVATION	1.8
EMBANKMENT	0.0
REM & DISP UNS MATL	1.8
TOPSOIL REMOVAL	1.7
TOPSOIL PLACED	0.7

UNITS ARE IN SO FT

EARTH EXCAVATION	1.7
EMBANKMENT	0.0
REM & DISP UNS MATL	1.7
TOPSOIL REMOVAL	1.3
TOPSOIL PLACED	0.3

UNITS ARE IN SO FT

EARTH EXCAVATION	2.9
EMBANKMENT	0.0
REM & DISP UNS MATL	2.9
TOPSOIL REMOVAL	2.0
TOPSOIL PLACED	0.5

FILE NAME =	#FILEL*
USER NAME =	#USER*
DESIGNED =	ST
DRAWN =	ST
CHECKED =	FML
DATE =	02/2010
REVISOR =	
REVISION =	
REVISOR =	
REVISION =	
REVISOR =	
REVISION =	

PLOT SCALE =	#SCALE*
PLOT DATE =	#DATE*

DESIGNED =	ST
DRAWN =	ST
CHECKED =	FML
DATE =	02/2010
REVISOR =	
REVISION =	
REVISOR =	
REVISION =	
REVISOR =	
REVISION =	

**STATE OF ILLINOIS
DEPARTMENT OF TRANSPORTATION**

**CROSS SECTIONS
IL ROUTE 62 (ALGONQUIN ROAD) OVER SALT CREEK**

SCALE: 1"=5'-V, 10'H SHEET NO. 1 OF 3 SHEETS STA. 95+50.00 TO STA. 97+50.00

F.A.P. RTE.	SECTION	COUNTY	TOTAL SHEETS	SHEET NO.
339	116-Y-2-BR-1	COOK	74	72
FED. ROAD DIST. NO.		ILLINOIS FED. AID PROJECT		
		CONTRACT NO. 60J00		