


DATE _____
 BY _____
 SURVEYED _____
 PLOTTED _____
 NOTE BOOK _____
 AREAS CHECKED _____

DATE _____
 BY _____
 SURVEYED _____
 PLOTTED _____
 NOTE BOOK _____
 AREAS CHECKED _____

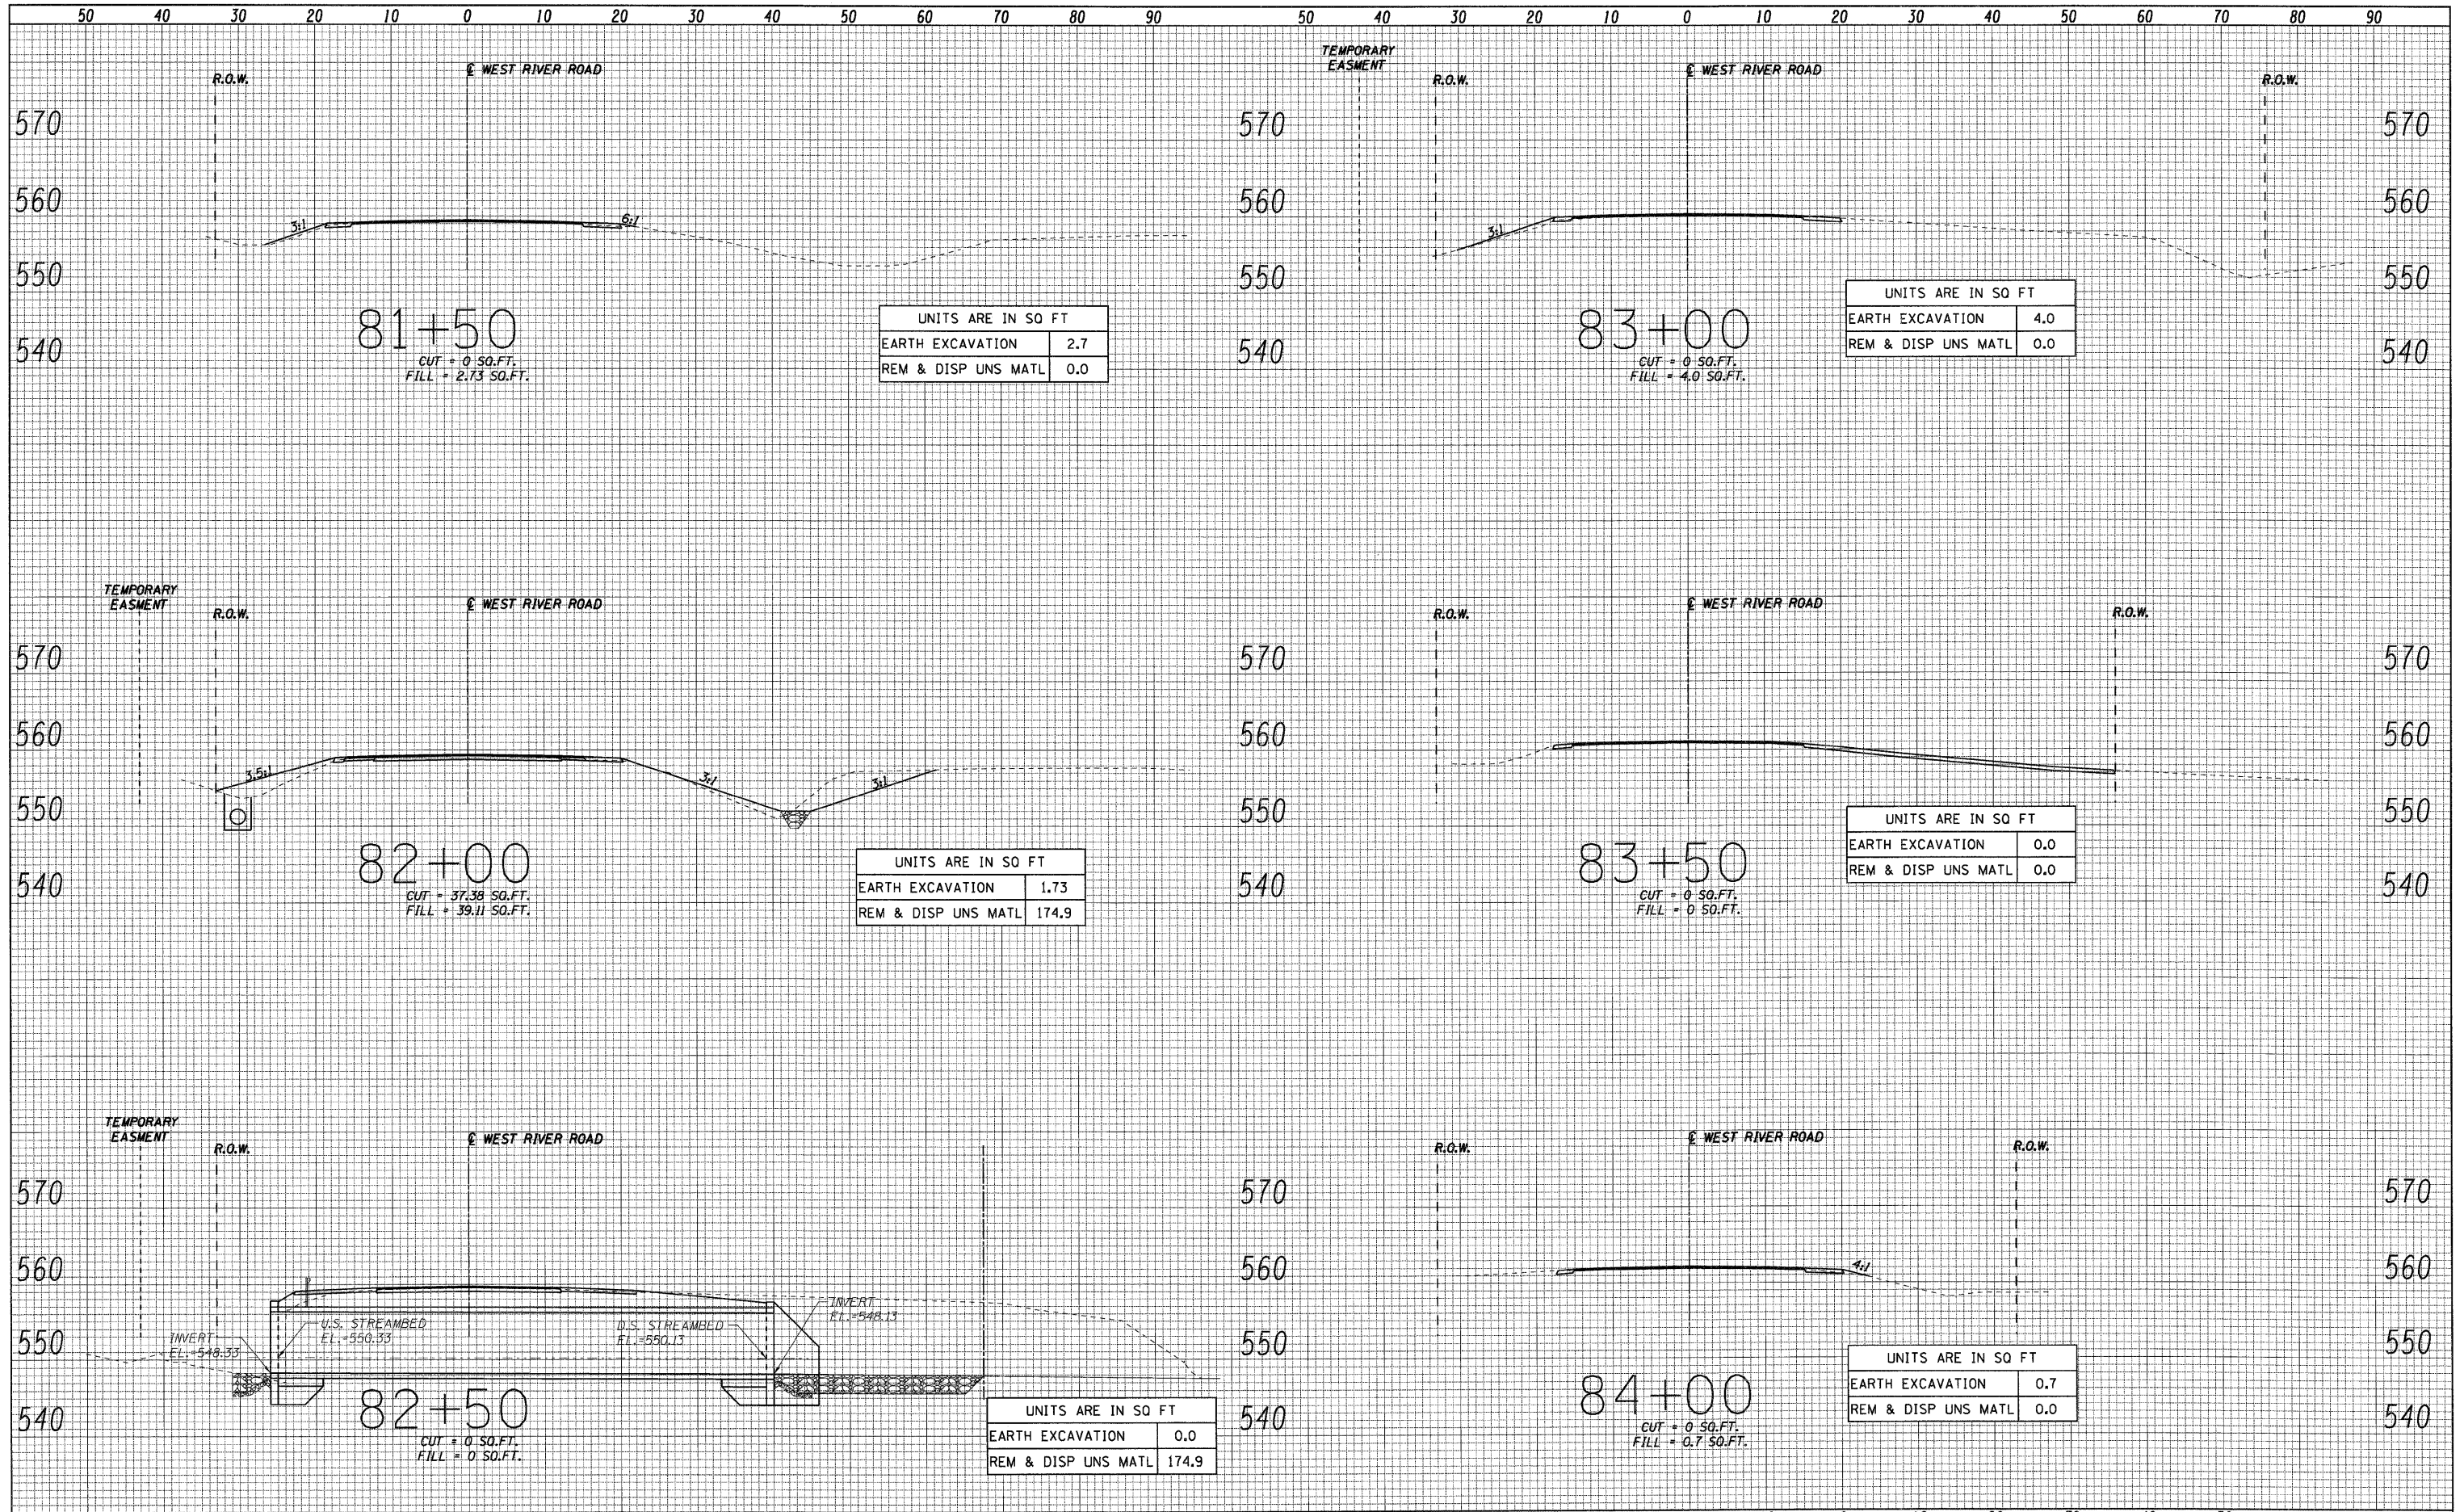

LOXCO, INC.
 CONSULTING ENGINEERS
 1560 WALL ST., SUITE 222
 NAPERVILLE, ILLINOIS 60563 PH (630) 577-9100

DESIGNED	--	ST	REVISED	--
DRAWN	--	ST	REVISED	--
CHECKED	--	WHE	REVISED	--
DATE	--	06/25/2010	REVISED	--

**STATE OF ILLINOIS
 DEPARTMENT OF TRANSPORTATION**

**CROSS SECTIONS
 WEST RIVER ROAD OVER UNNAMED TRIBUTARY (0.1 MI N OF IL RT 113)**

SCALE: 1" = 10' SHEET NO. 1 OF 1 SHEETS STA. 81+40 TO STA. 84+20

F.A.U. RTE.	SECTION	COUNTY	TOTAL SHEETS	SHEET NO.
0327	112 T-1	WILL	22	18
D-91-198-10			CONTRACT NO. 60J17	
FED. ROAD DIST. NO. [ILLINOIS] FED. AID PROJECT				