



NORTHBOUND I-57 147TH STREET EXIT RAMP

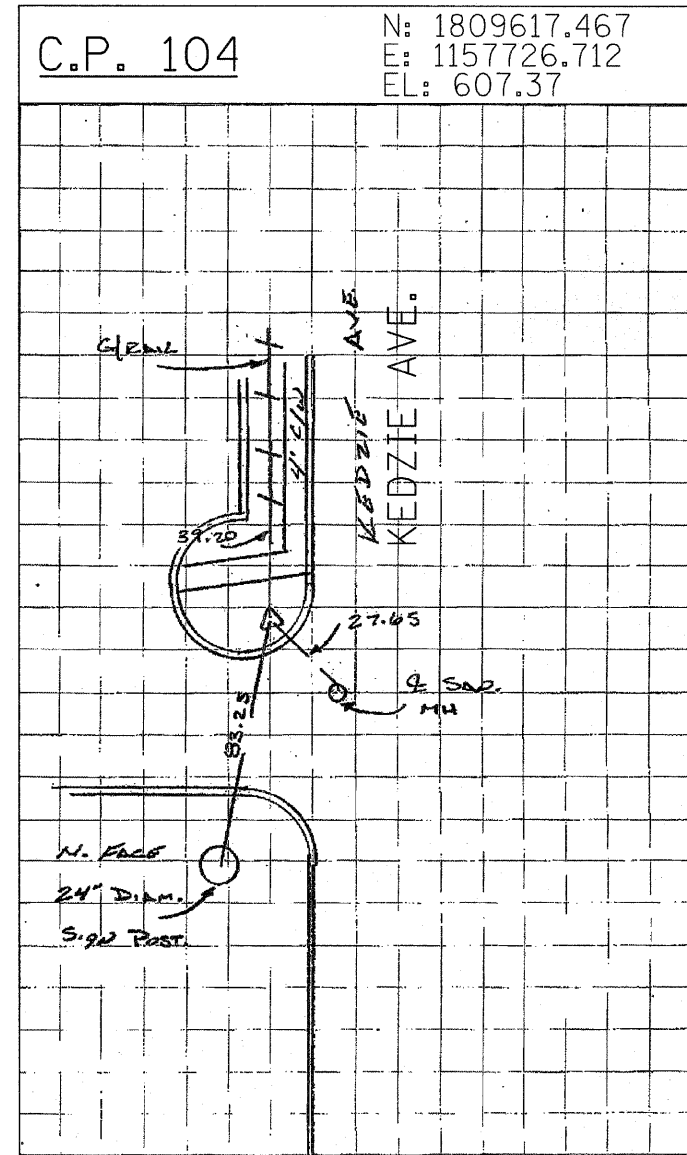

SET 5/8 " IRON ROD 3.42 NORTHWEST OF BACK OF CURB AT NORTHWEST CORNER OF KEDZIE AVE. AND 143RD ST.

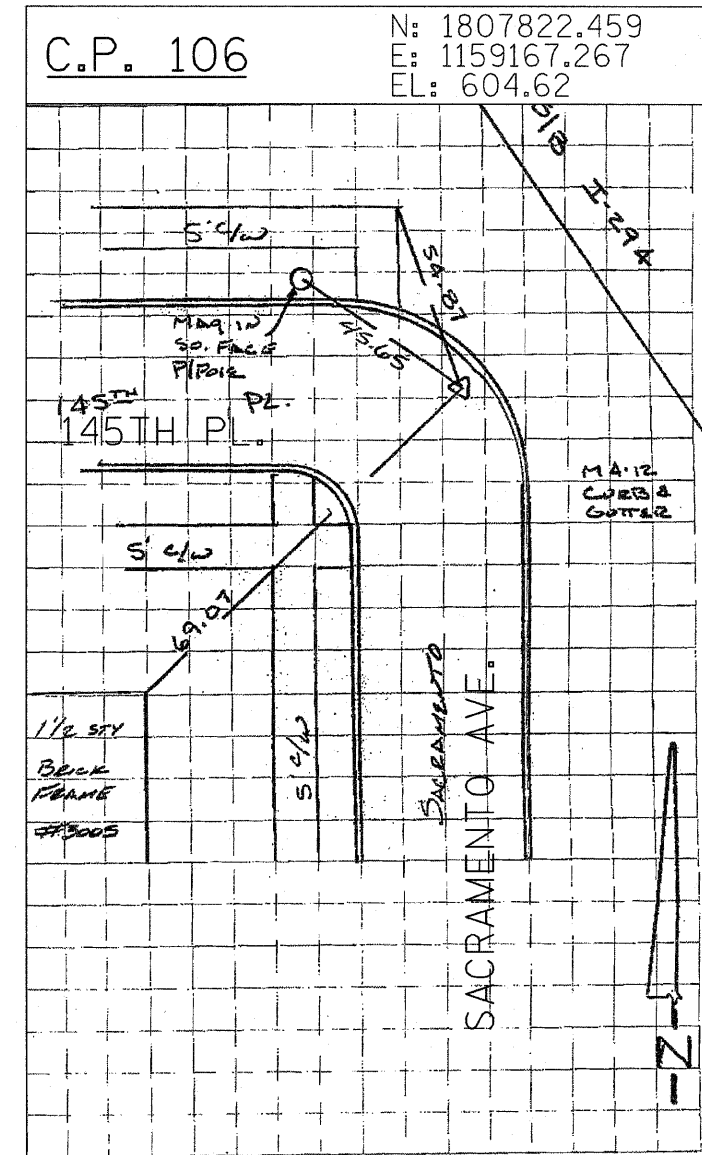

SET MAG NAIL AT 145TH PLACE AND SACRAMENTO AVENUE.

TYLIN INTERNATIONAL	USER NAME =	DESIGNED - CAC	REVISED -	STATE OF ILLINOIS DEPARTMENT OF TRANSPORTATION	I-57 AT I-294 INTERCHANGE PROJECT SURVEY TIES FOR CONTROL POINTS			F.A.I. RTE. 57	SECTION 1414.2B	COUNTY COOK	TOTAL SHEETS 516	SHEET NO. 18
	PLOT SCALE =	CHECKED - JDF	REVISED -					CONTRACT NO. 60J27				
	PLOT DATE =	DATE - 3/18/2010	REVISED -					SCALE: N.T.S.	SHEET NO. 7 OF 10 SHEETS	STA. 425+00	TO STA. 3118+34.77	FED. ROAD DIST. NO.