



FOUND MAG NAIL AT THE INTERSECTION OF 155TH STREET AND ALBANY AVENUE.

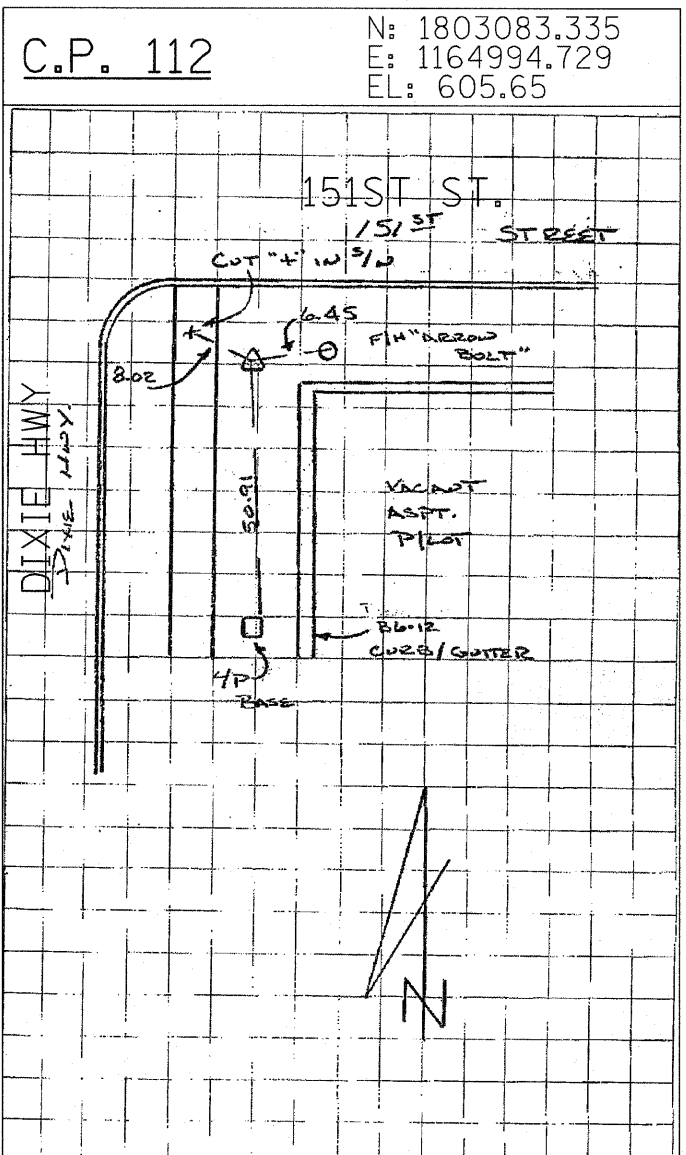

SET 5/8 " IRON ROD AT SOUTHWEST CORNER OF DIXIE HWY. AND 151ST ST.

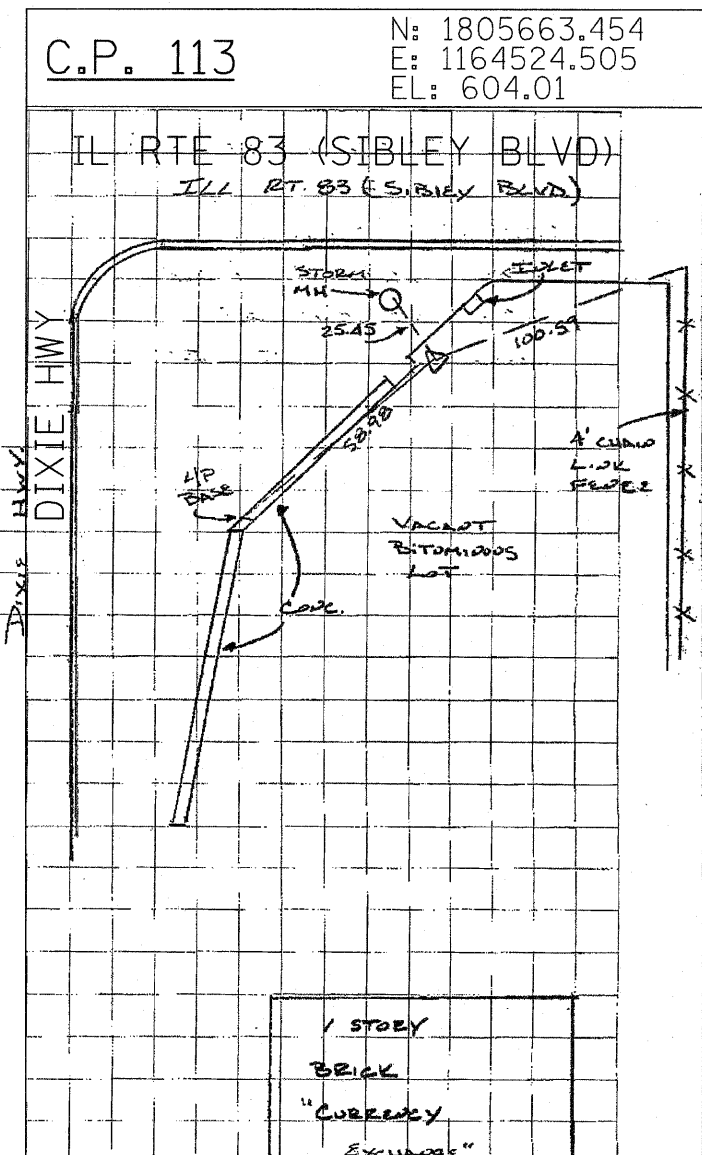

SET MAG NAIL 2.60' SOUTH OF NORTHERLY EDGE OF PAVEMENT OF VACANT LOT AT SOUTHEAST CORNER OF DIXIE BLVD. AND IL ROUTE 83 (SIBLEY BLVD.)

TYLIN INTERNATIONAL	USER NAME =	DESIGNED - CAC	REVISED -	STATE OF ILLINOIS DEPARTMENT OF TRANSPORTATION	I-57 AT I-294 INTERCHANGE PROJECT		F.A.I. RTE.	SECTION	COUNTY	TOTAL SHEETS	SHEET NO.	
	PLOT SCALE =	DRAWN - CAC	REVISED -		SCALE: N.T.S.	SHEET NO. 9 OF 10 SHEETS	STA. 425+00 TO STA. 3118+34.77	57	1414.2B	COOK	516	18B
	PLOT DATE =	CHECKED - JDF	REVISED -		CONTRACT NO. 60J27			ILLINOIS FED. AID PROJECT				
	DATE - 3/18/2010	REVISED -										