

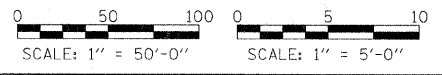


PLAN	SURVEYED	BY	DATE
	NOTED		
	PLOTTED		
	CHECKED		
	DATE		
	BY		
	NO.		

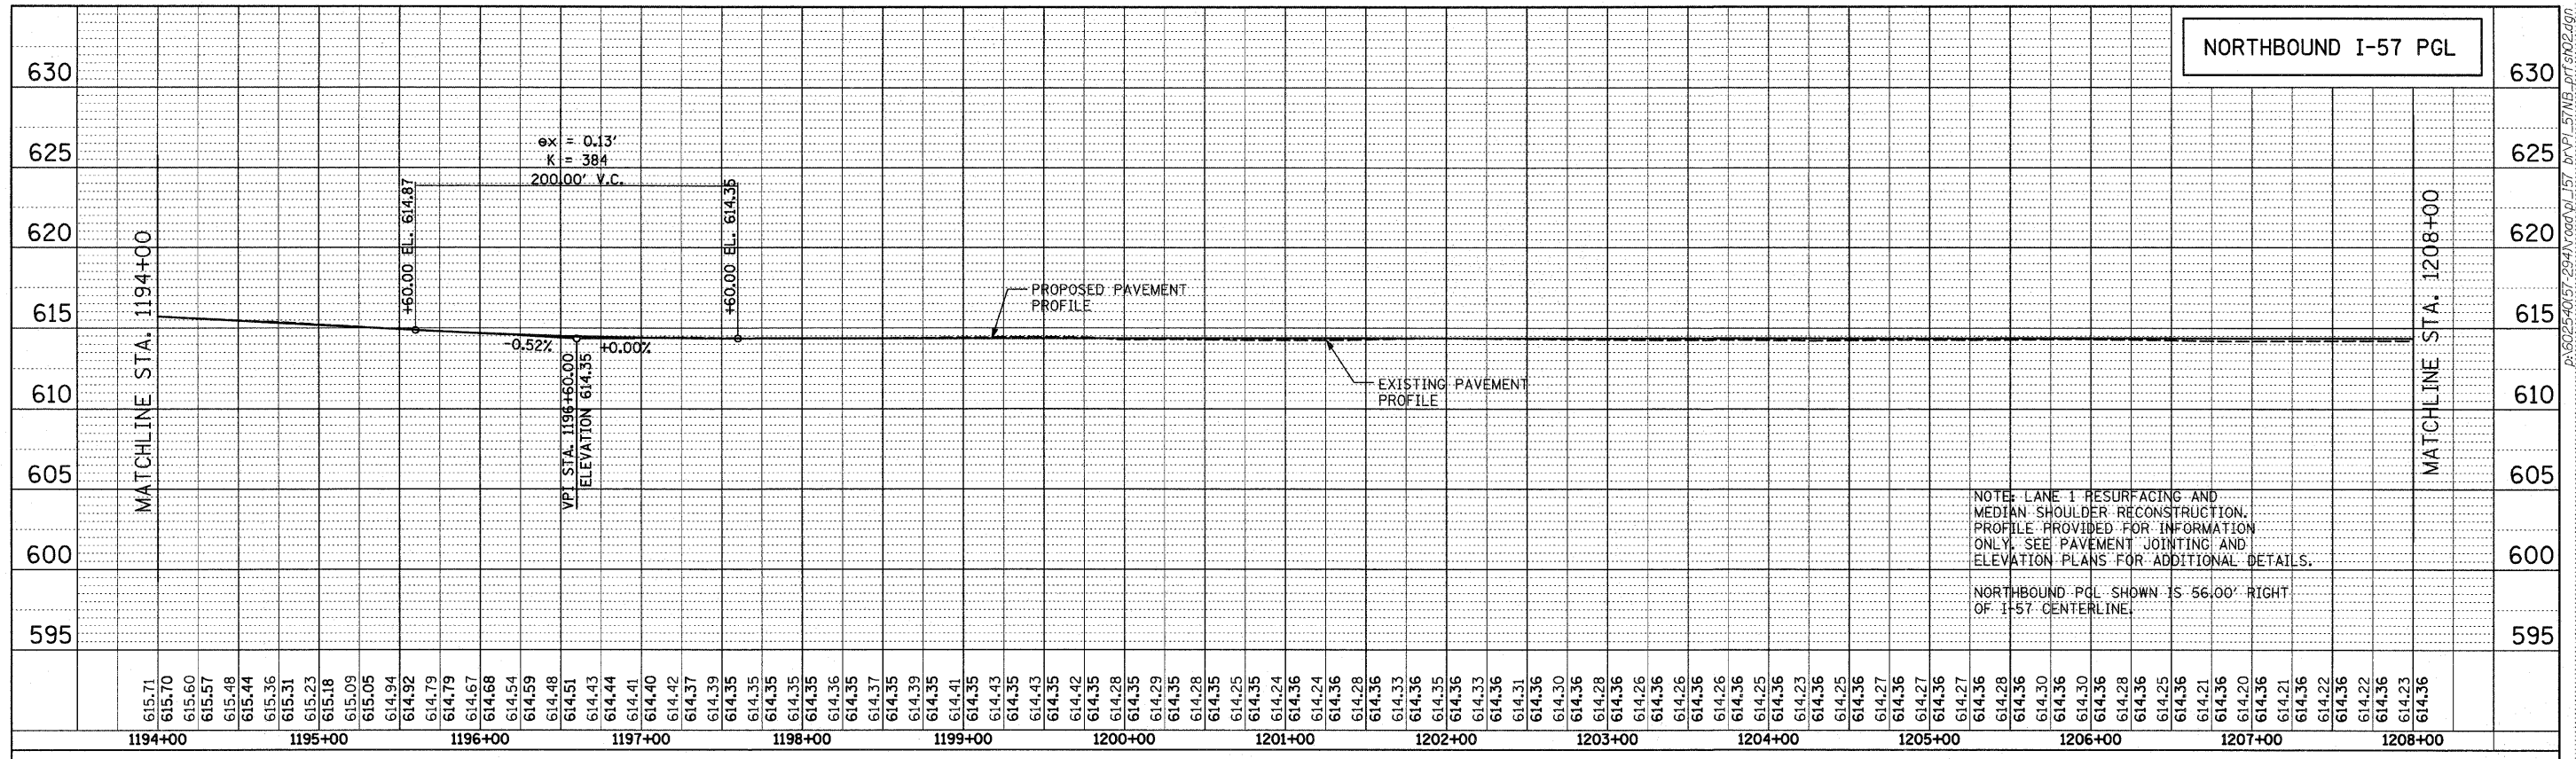

PROFILE	SURVEYED	BY	DATE
	NOTED		
	PLOTTED		
	CHECKED		
	DATE		
	BY		
	NO.		

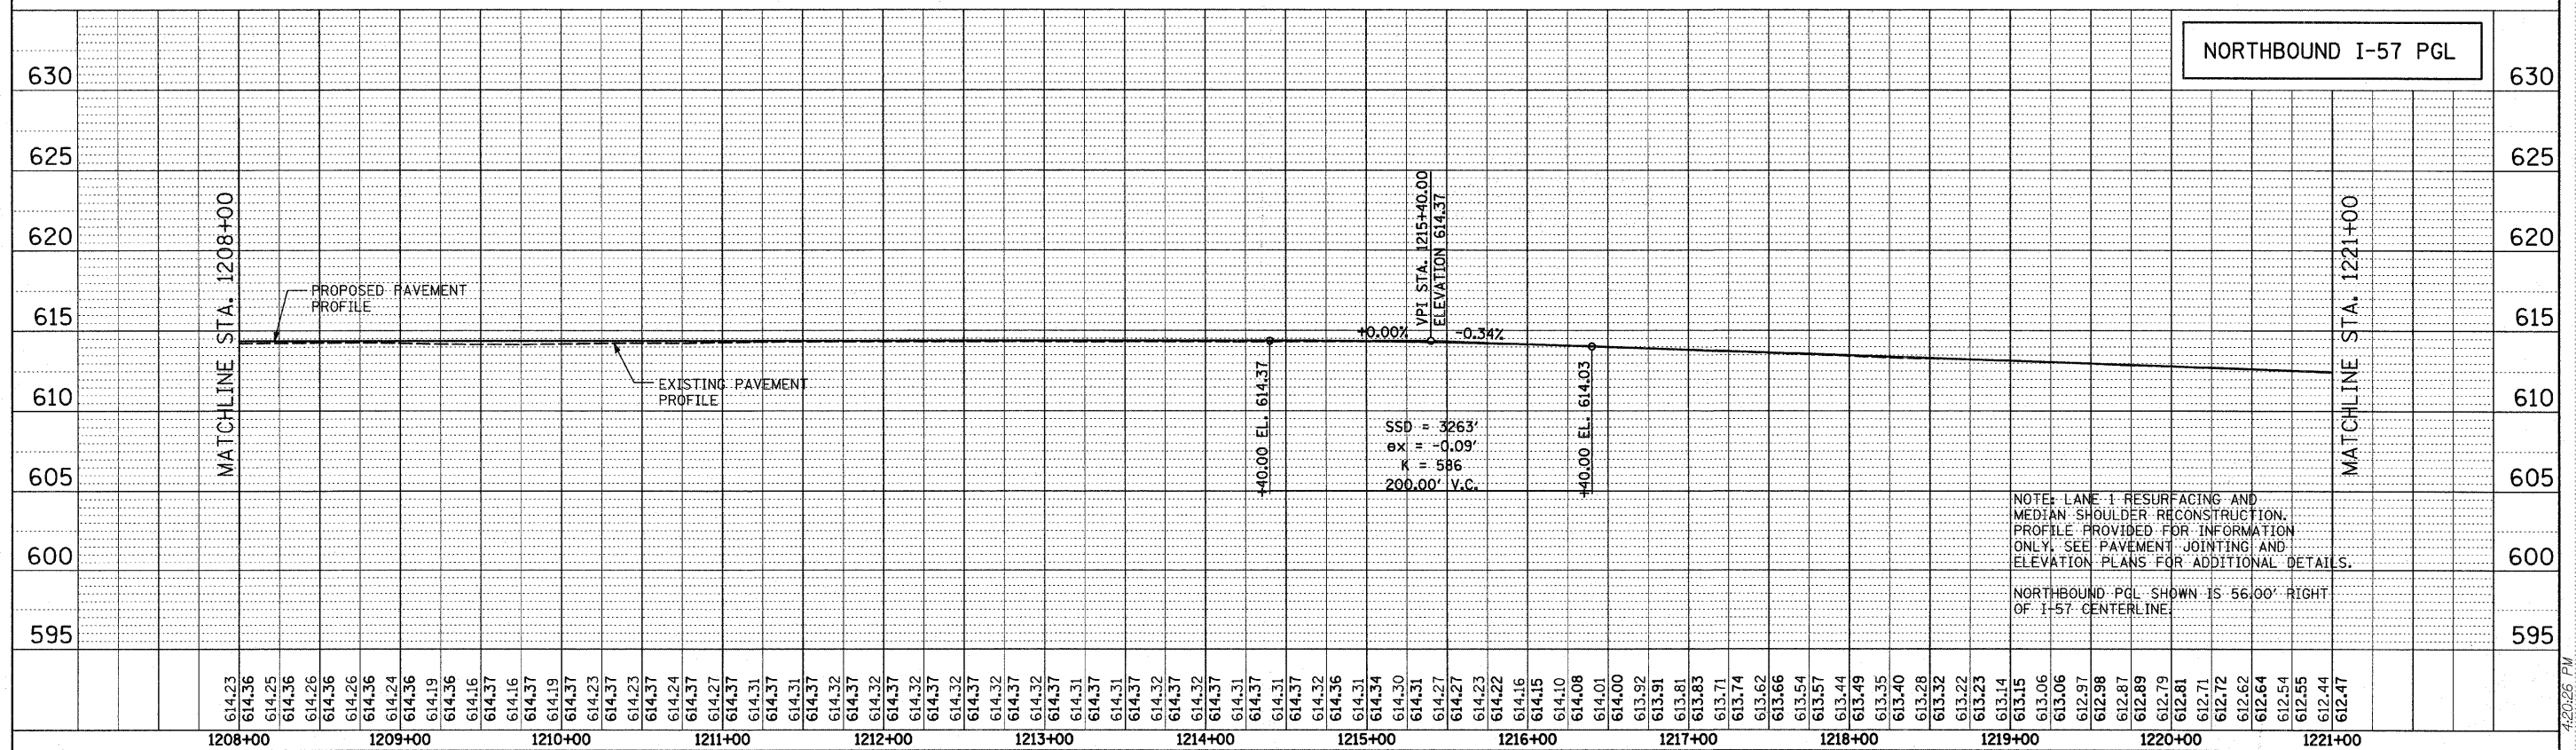

TYLIN INTERNATIONAL USER NAME = PLOT SCALE = PLOT DATE =	DESIGNED - CAC	REVISED -	STATE OF ILLINOIS DEPARTMENT OF TRANSPORTATION	I-294 AT I-57 INTERCHANGE NORTHBOUND I-57 PROFILE	F.A.I. RTE. 57	SECTION 1414.2B	COUNTY COOK	TOTAL SHEETS 516	SHEET NO. 51
	DATE - MARCH 18, 2010	REVISOR -			SCALE:	SHEET NO. 2 OF 4 SHEETS	STA. 1194+00 TO STA. 1221+00	FED. ROAD DIST. NO.	ILLINOIS FED. AID PROJECT