



PLAN SURVEYED BY DATE  
 PLOTTED BY DATE  
 CHECKED BY DATE  
 NOTE BOOK NO. FILE NAME

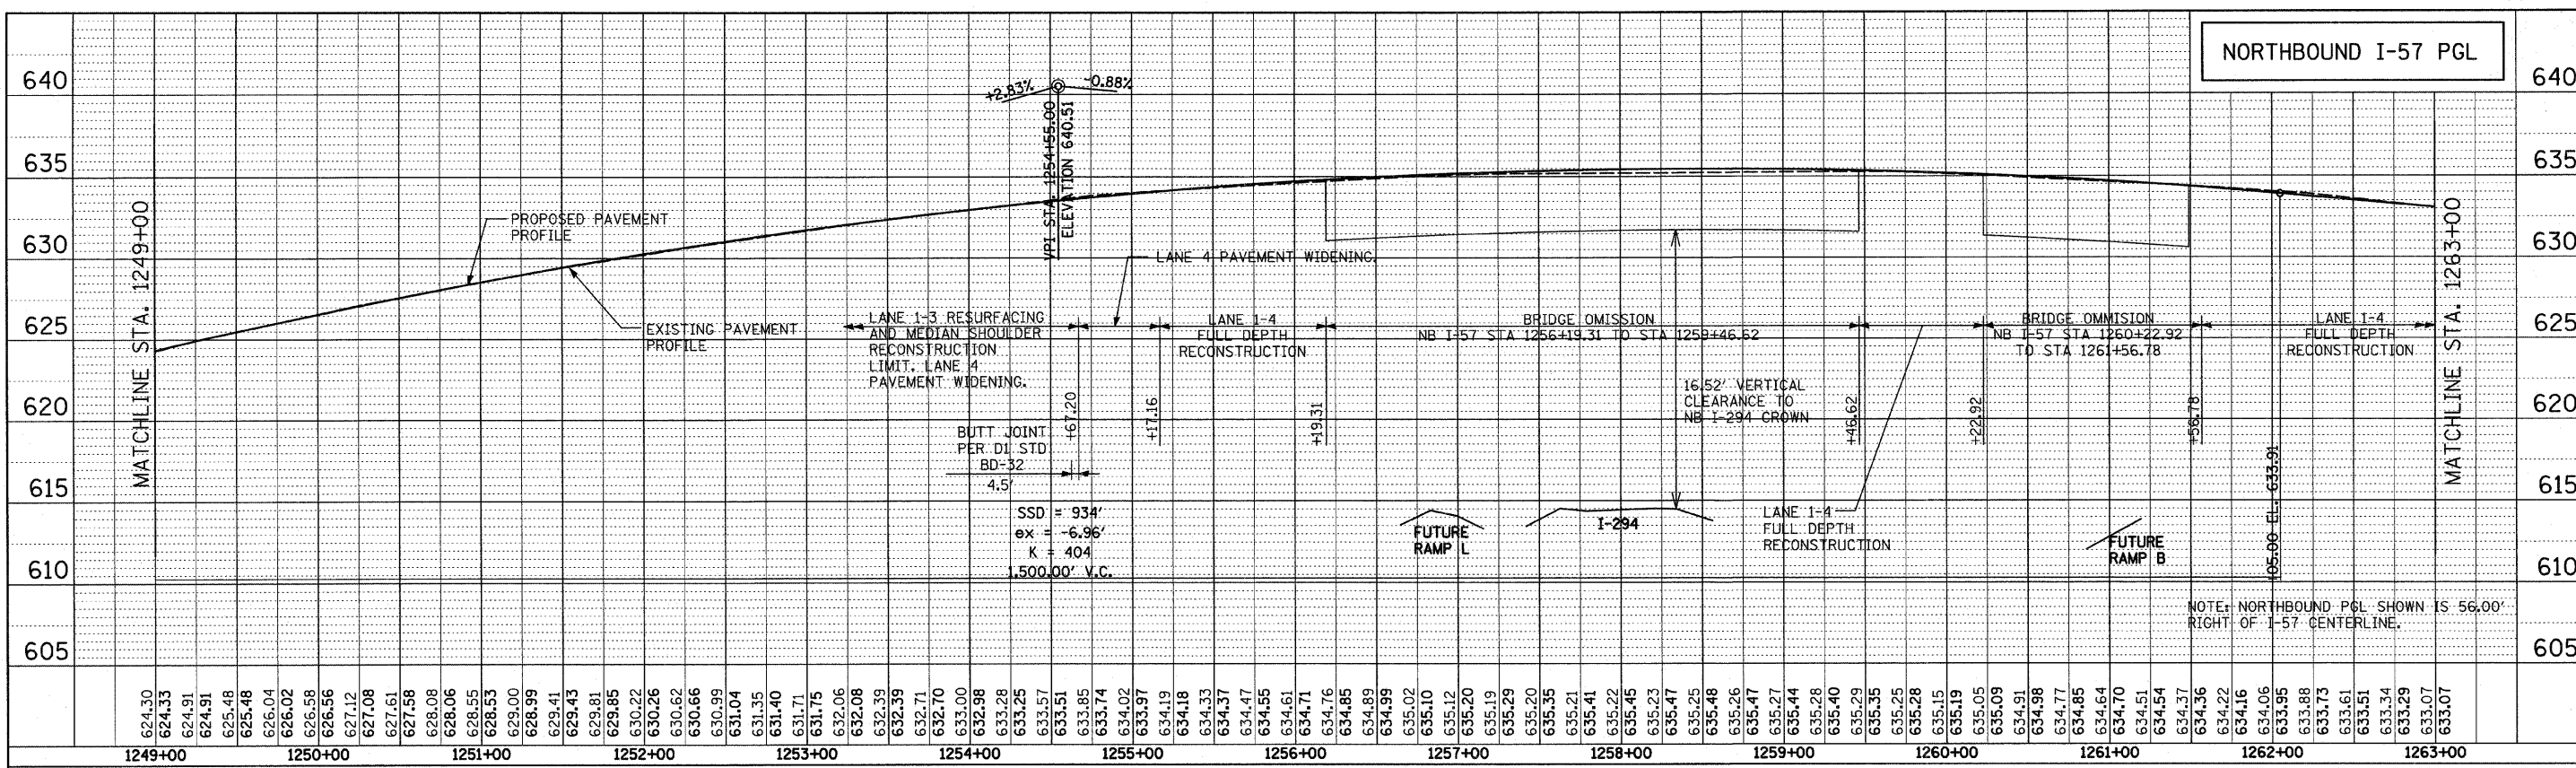

PROFILE SURVEYED BY DATE  
 PLOTTED BY DATE  
 CHECKED BY DATE  
 NOTE BOOK NO. STRUCTURE NOTATION DRWD

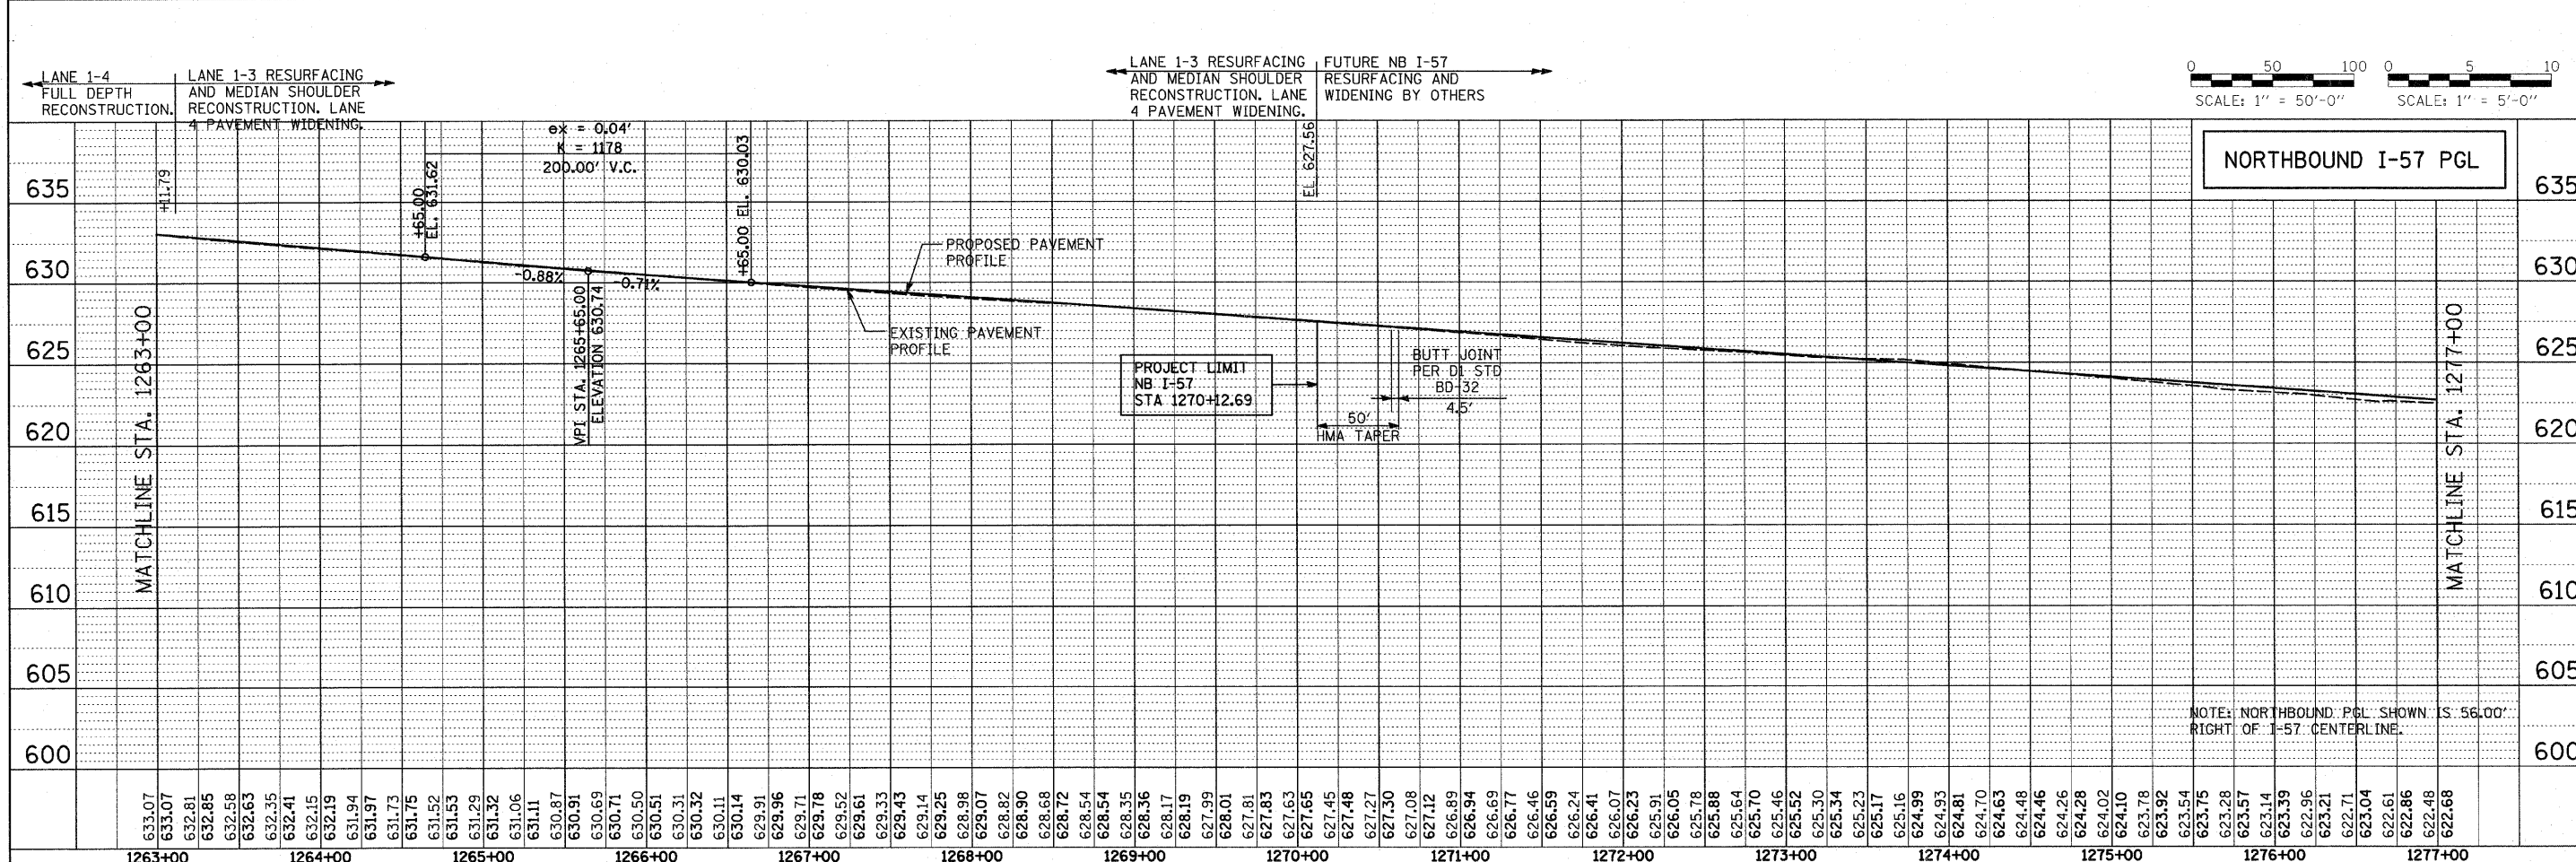

<b>TYLIN INTERNATIONAL</b> USER NAME = PLOT SCALE = PLOT DATE =	DESIGNED - CAC	REVISED -	<b>STATE OF ILLINOIS</b> <b>DEPARTMENT OF TRANSPORTATION</b> <b>I-294 AT I-57 INTERCHANGE</b> <b>NORTHBOUND I-57 PROFILE</b>	F.A.I. RTE. 57	SECTION 1414.2B	COUNTY COOK	TOTAL SHEETS 516	SHEET NO. 53	
	CHECKED - JDF	REVISED -		SCALE: SHEET NO. 4 OF 4 SHEETS	STA. 1249+00 TO STA. 1270+12.69		CONTRACT NO. 60J27		
	DATE - MARCH 18, 2010	REVISED -		FED. ROAD DIST. NO.		ILLINOIS FED. AID PROJECT			