
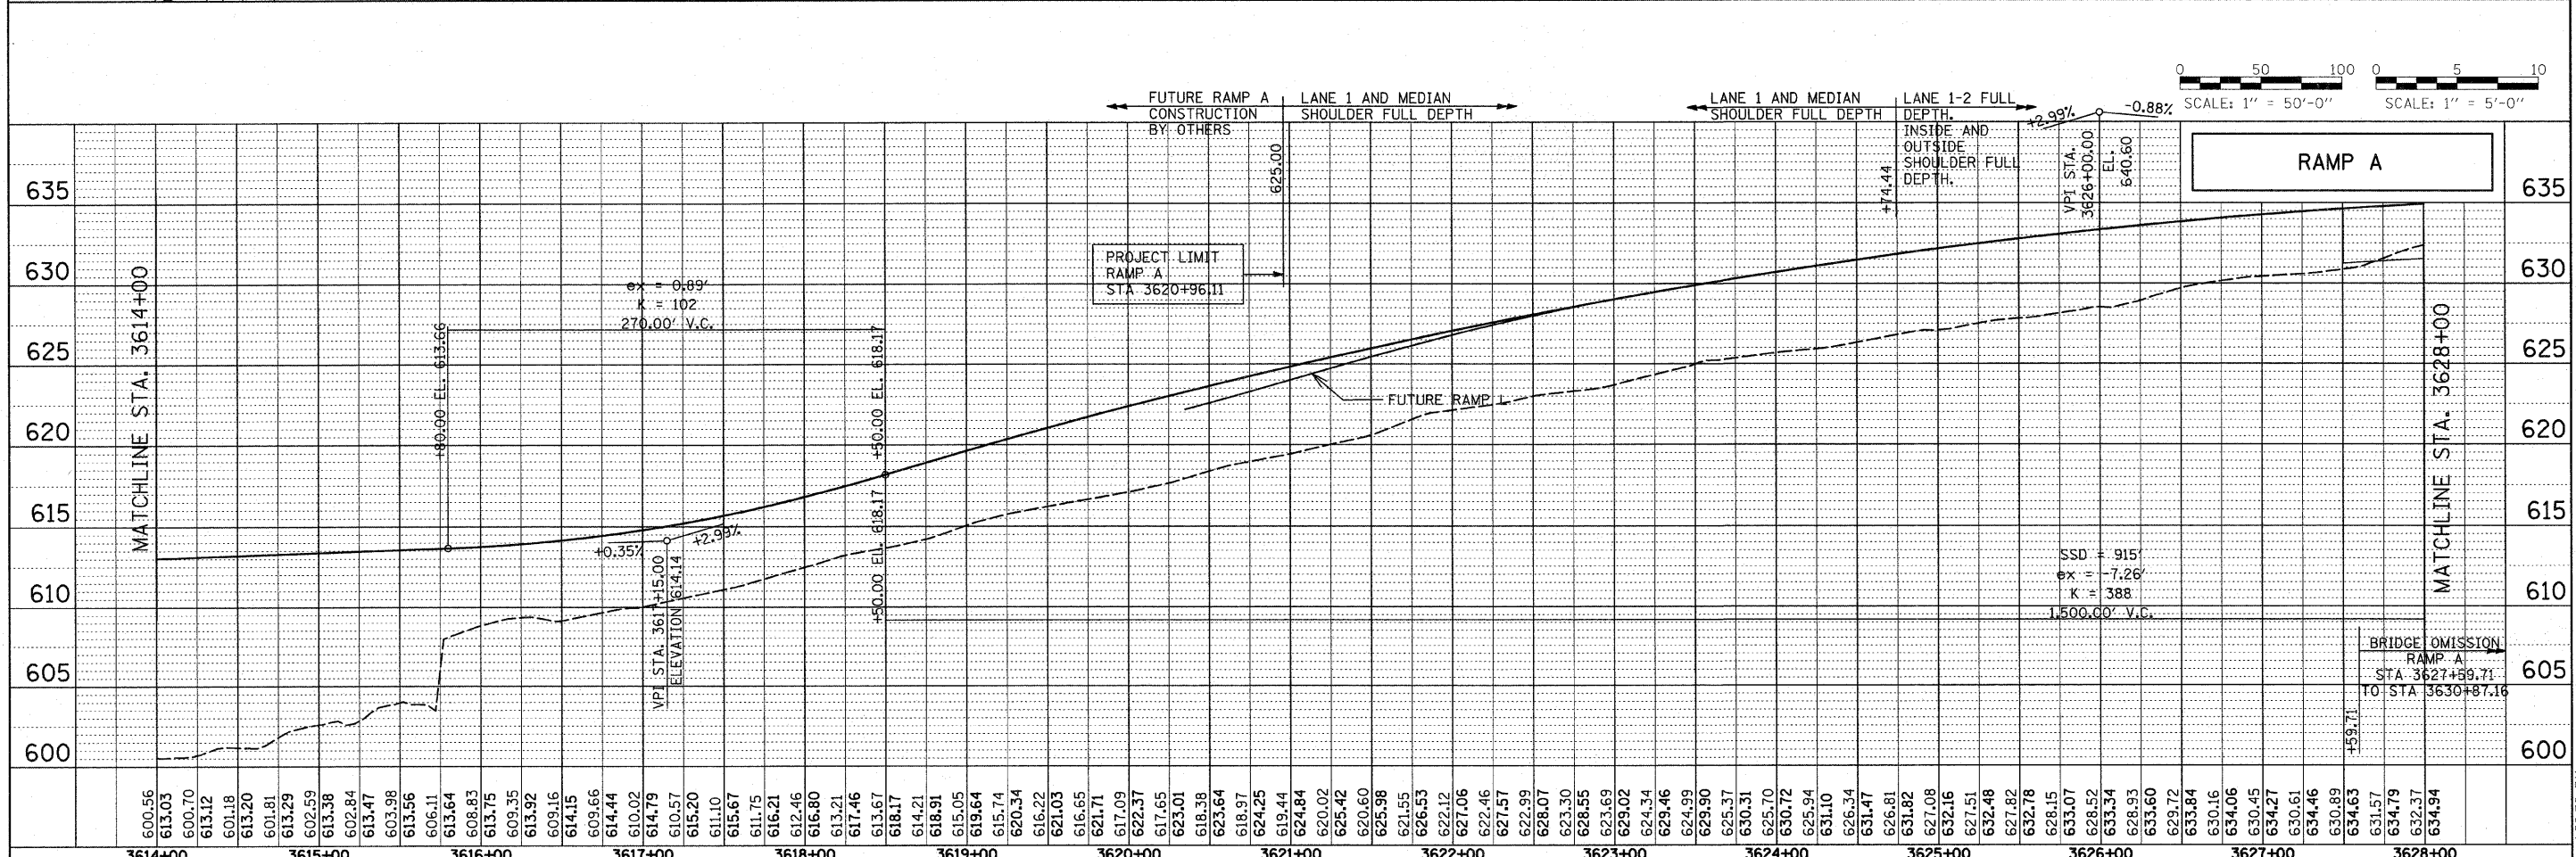


PLAN SURVEYED BY DATE
 PLOTTED BY DATE
 ALIGNED CHECKED BY DATE
 RT. OF WAY CHECKED BY DATE
 NO. FILE NAME

PROFILE SURVEYED BY DATE
 PLOTTED BY DATE
 ELEV. CHECKED BY DATE
 STRUCTURE NOTATION CRKD

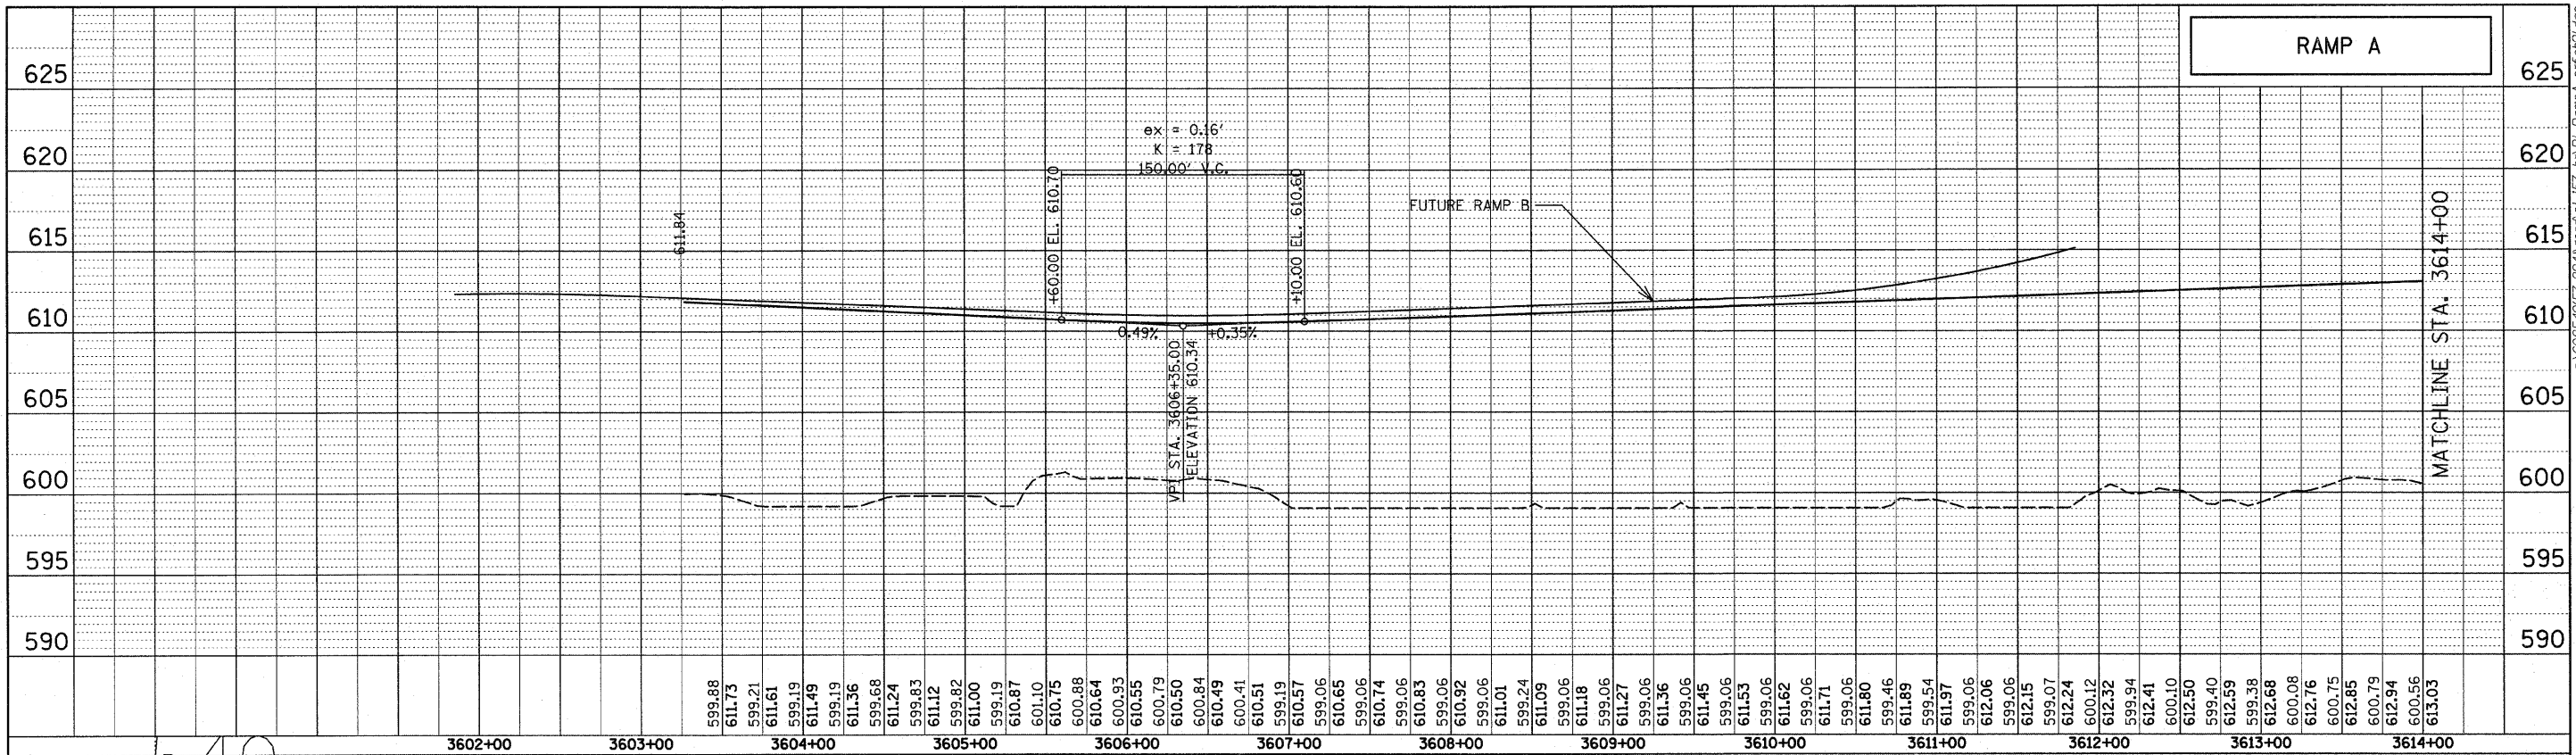

TYLIN INTERNATIONAL USER NAME = PLOT SCALE = PLOT DATE =	DESIGNED - CAC DRAWN - CAC CHECKED - JDF DATE - MARCH 18, 2010	REVISED - REVISED - REVISED - REVISED -	STATE OF ILLINOIS DEPARTMENT OF TRANSPORTATION		I-294 AT I-57 INTERCHANGE RAMP A PROFILE		F.A.I. RTE. = 57 SECTION = 1414.2B COUNTY = COOK TOTAL SHEETS = 516 SHEET NO. = 58
	SCALE: SHEET NO. 1 OF 2 SHEETS STA. 3620+96.11 TO STA. 3628+00			CONTRACT NO. 60J27		FED. ROAD DIST. NO. ILLINOIS FED. AID PROJECT	