

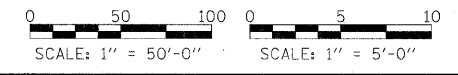


PLAN	SURVEYED	DATE
NOTE BOOK	ALIGNED	
NO.	RT. OF WAY CHECKED	
	NO.	ADD. FILE NAME

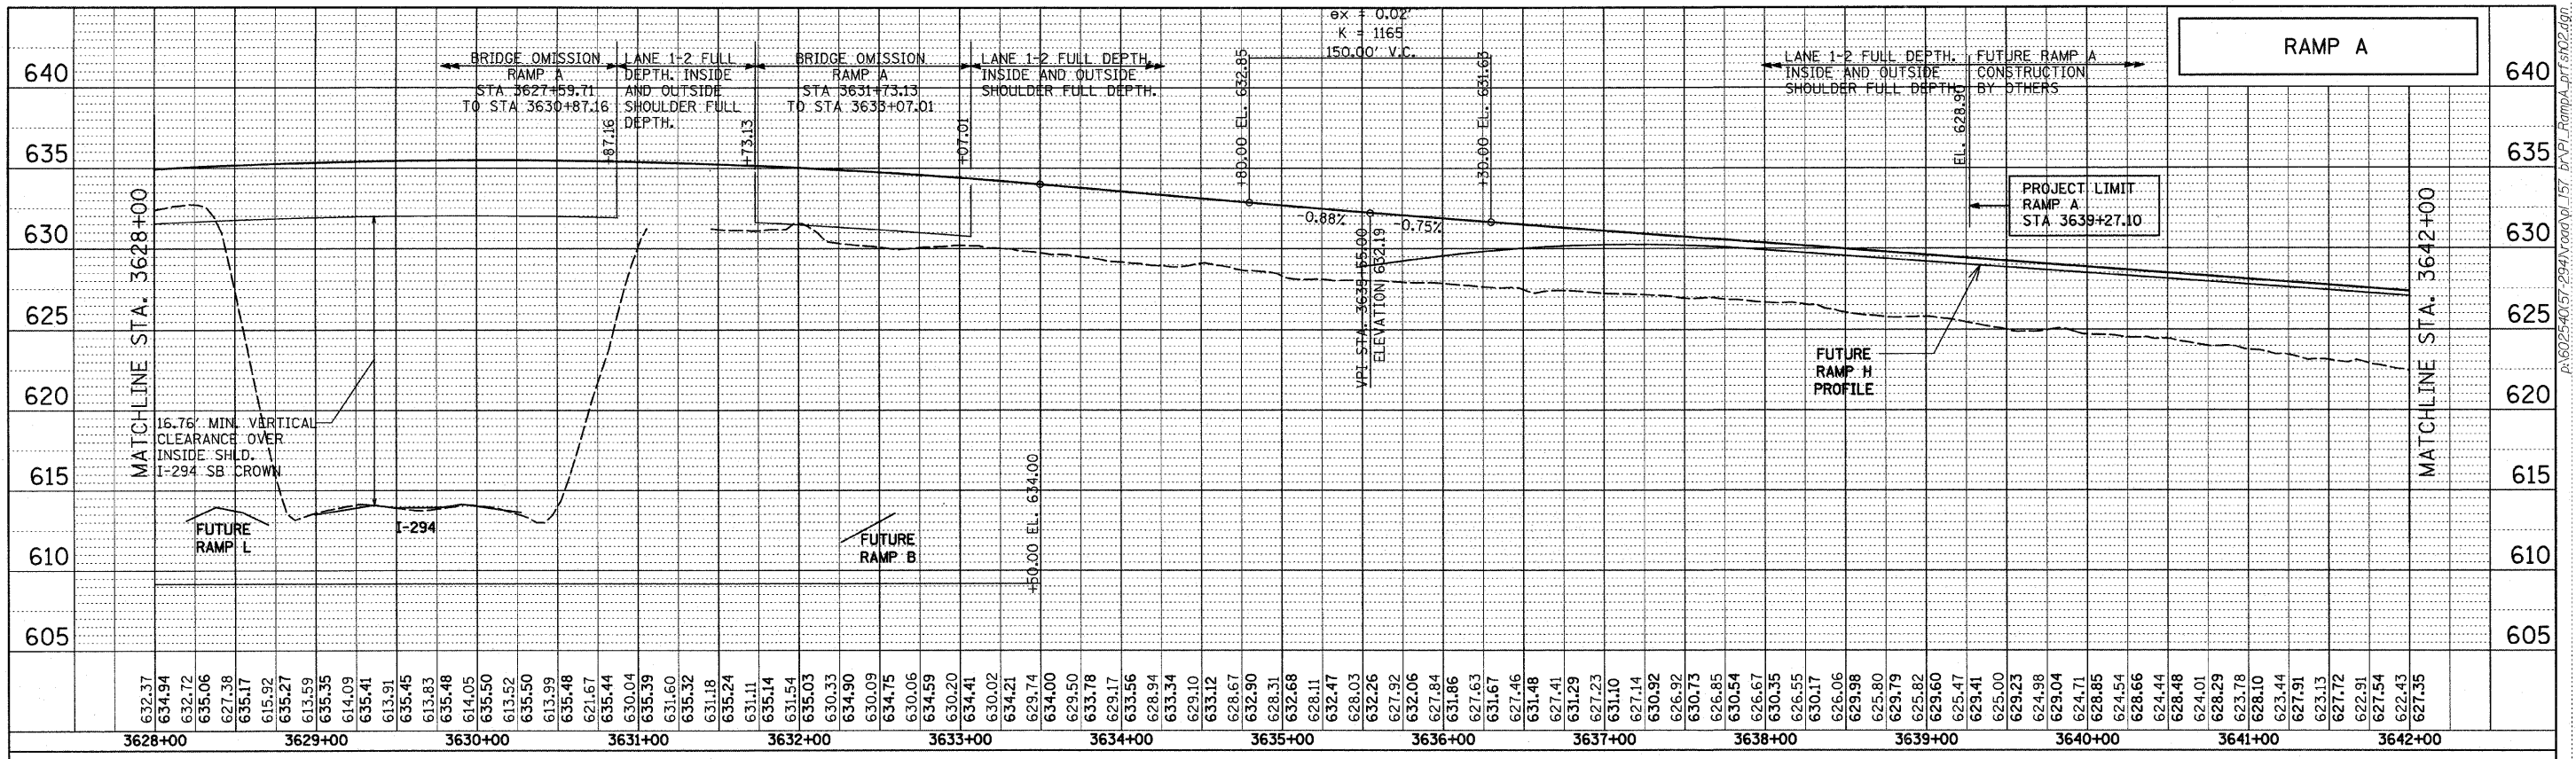

PROFILE	SURVEYED	DATE
NOTE BOOK	ALIGNED	
NO.	RT. OF WAY CHECKED	
	NO.	ADD. FILE NAME

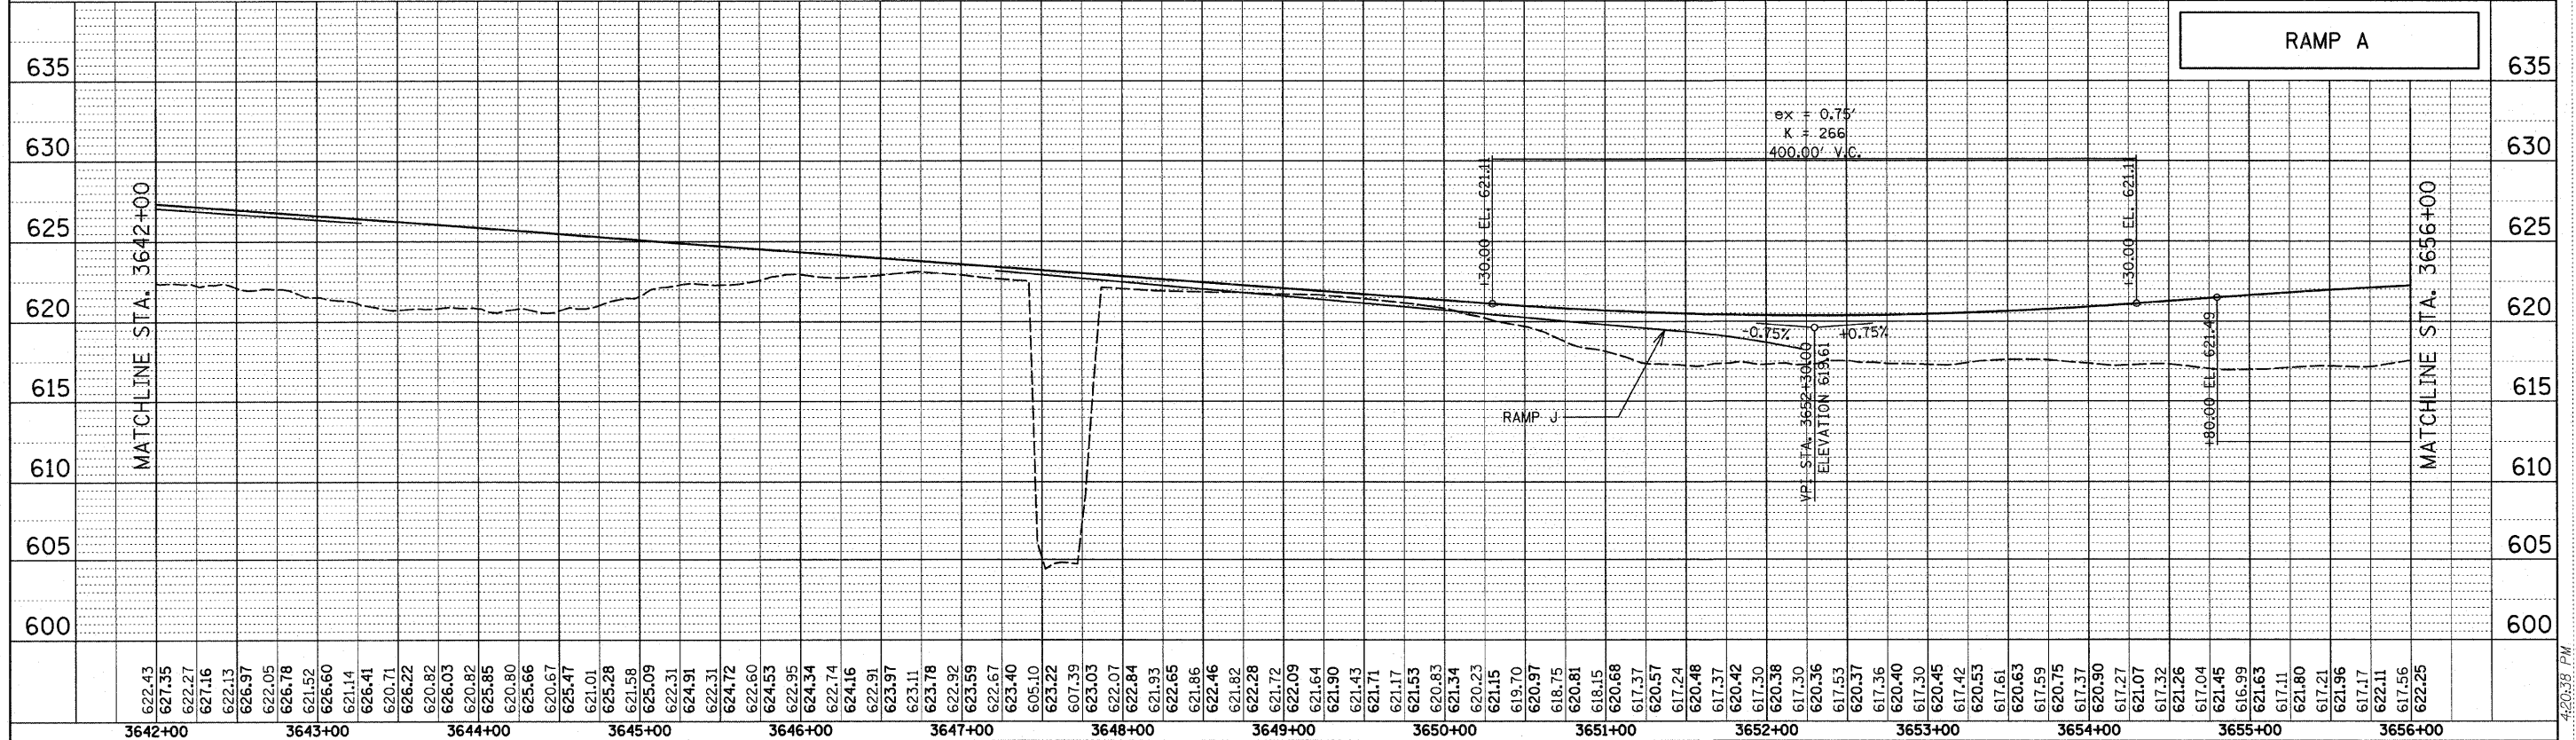

TYLIN INTERNATIONAL USER NAME = PLOT SCALE = PLOT DATE =	DESIGNED - CAC	REVISED -	STATE OF ILLINOIS DEPARTMENT OF TRANSPORTATION	I-294 AT I-57 INTERCHANGE RAMP A PROFILE	SECTION 1414.2B	COUNTY COOK	TOTAL SHEETS	SHEET NO.
	DRAWN - CAC	REVISED -					516	59
DATE - MARCH 18, 2010	REVISOR -	REVISED -	SCALE: SHEET NO. 2 OF 2 SHEETS STA. 3628+00 TO STA. 3639+27.10		CONTRACT NO. 60J27		ILLINOIS FED. AID PROJECT	