



PLAN
 N.T.S.

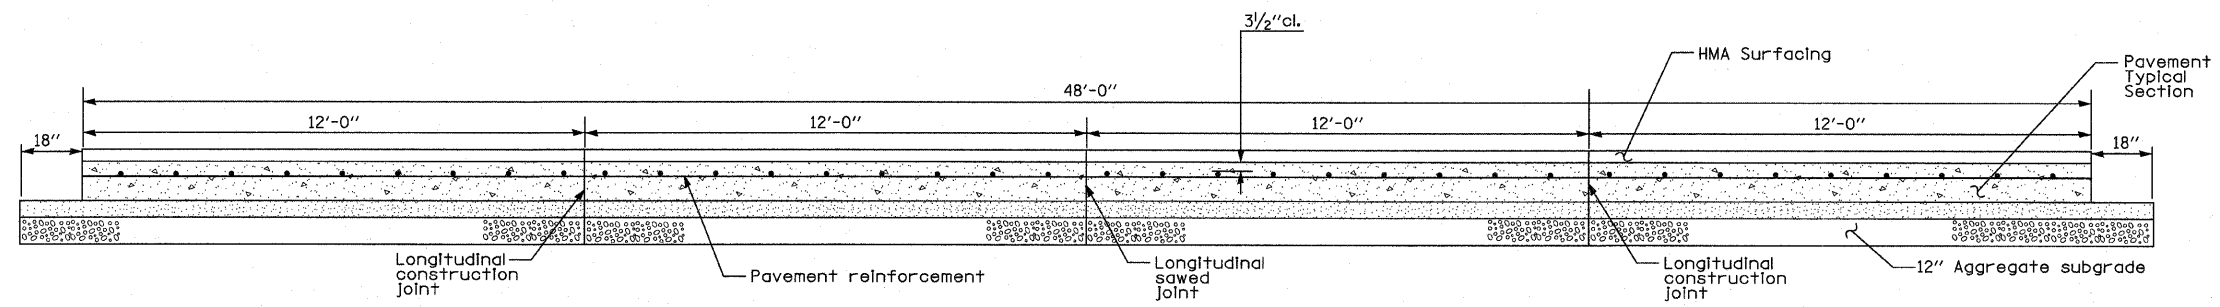

SECTION A-A
 (TYPICAL 4-LANE, 1 WAY WITH SHOULDERS)
 (LOOKING NORTH EAST)

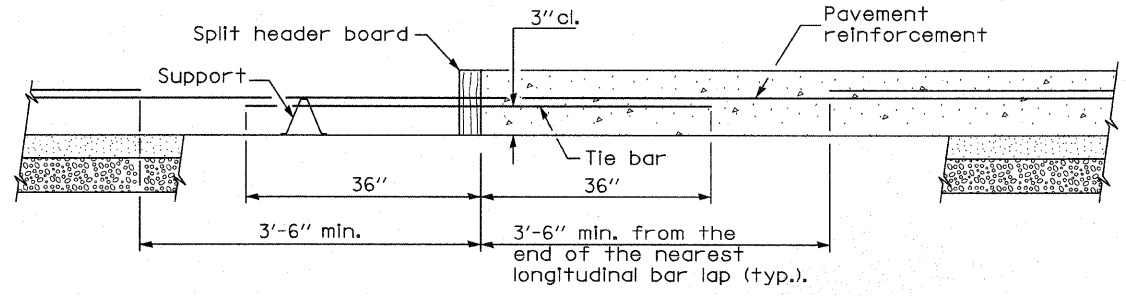

TRANSVERSE CONSTRUCTION JOINT

GENERAL NOTES

See Standard 421001 for details of pavement reinforcement. See Standards 420001 and 420401 for joint details not shown.
 All dimensions are in inches unless otherwise shown.
 See typical sections for proposed cross slopes on Section A-A.

TYLIN INTERNATIONAL	USER NAME =	DESIGNED - JDU	REVISED -	STATE OF ILLINOIS DEPARTMENT OF TRANSPORTATION	I-57 AT I-294 INTERCHANGE PROJECT CRC PAVEMENT WITH LUG SYSTEM COMPLETE 48'		F.A.I. RTE.	SECTION	COUNTY	TOTAL SHEETS	SHEET NO.
	PLOT SCALE =	DRAWN - JDU	REVISED -		57	1414.2B	COOK	516	65		
	PLOT DATE =	CHECKED - JPM	REVISED -		CONTRACT NO. 60J27			ILLINOIS FED. AID PROJECT			
		DATE - 3/18/2010	REVISED -		SCALE: NTS	SHEET NO. 1 OF 2 SHEETS	STA. TO STA.	FED. ROAD DIST. NO.			