


AA-AA
WINTER SHUTDOWN: I-57

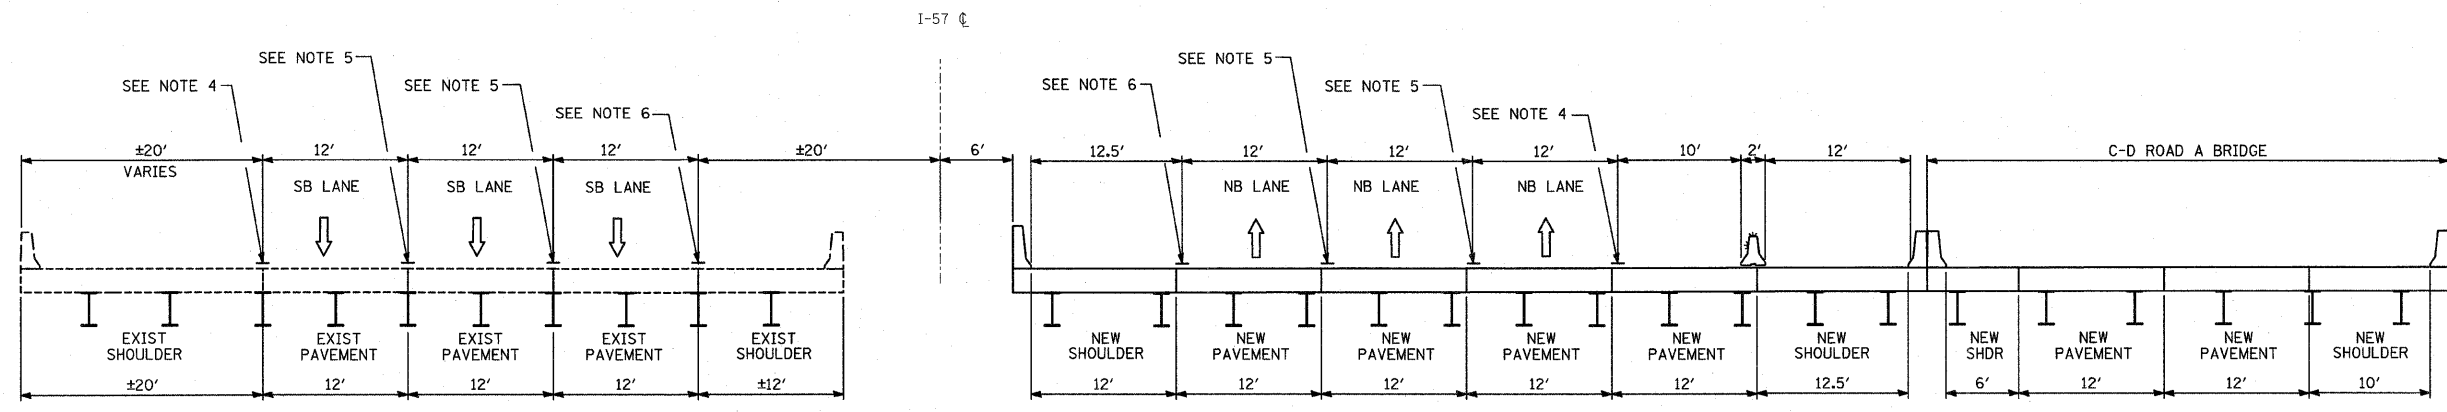

AB-AB
WINTER SHUTDOWN II: I-57

LEGEND

- ↑ TRAFFIC MOVEMENT
- TEMPORARY CONCRETE BARRIER (WITH MONO-DIRECTIONAL PRISMATIC REFLECTORS ON TOP AND SIDE FACING TRAFFIC)
- SINGLE-FACE CONCRETE BARRIER, 32" (WITH REFLECTORS ON TOP AND SIDE FACING TRAFFIC)
- WORK ZONE
- DRUM WITH MONO-DIRECTIONAL STEADY BURNING LIGHT

NOTES:

1. WET REFLECTIVE TEMPORARY TAPE TYPE III, 4" LINE (WHITE)
2. WET REFLECTIVE TEMPORARY TAPE TYPE III, 5" SKIP-DASH (WHITE) 10' LINE WITH 30' SPACE
3. WET REFLECTIVE TEMPORARY TAPE TYPE III, 4" LINE (YELLOW)
4. EPOXY PAVEMENT MARKING-LINE 4" (WHITE)
5. EPOXY PAVEMENT MARKING-SKIP-DASH 5" (WHITE), 10' LINE WITH 30' SPACE
6. EPOXY PAVEMENT MARKING-LINE 4" (YELLOW)
7. TEMPORARY PAVEMENT MARKING-LINE 6" (WHITE)
8. TEMPORARY PAVEMENT MARKING-LINE 6" (YELLOW)

TYLIN INTERNATIONAL

USER NAME =	DESIGNED - DM	REVISED -
PLOT SCALE =	DRAWN - DM	REVISED -
PLOT DATE =	CHECKED - JPM	REVISED -
	DATE - 3/18/2010	REVISED -

**STATE OF ILLINOIS
DEPARTMENT OF TRANSPORTATION**

**I-57 AT I-294 INTERCHANGE PROJECT
MAINTENANCE OF TRAFFIC - I-57 TYPICAL SECTIONS**

F.A.I. RTE. 57	SECTION 1414.2B	COUNTY COOK	TOTAL SHEETS 516	SHEET NO. 94
CONTRACT NO. 60J27			ILLINOIS FED. AID PROJECT	

SCALE: N.T.S. SHEET NO. 2 OF 2 SHEETS STA. TO STA.