


MATCHLINE STA. 1247+00.00

MATCHLINE STA. 1261+50.00

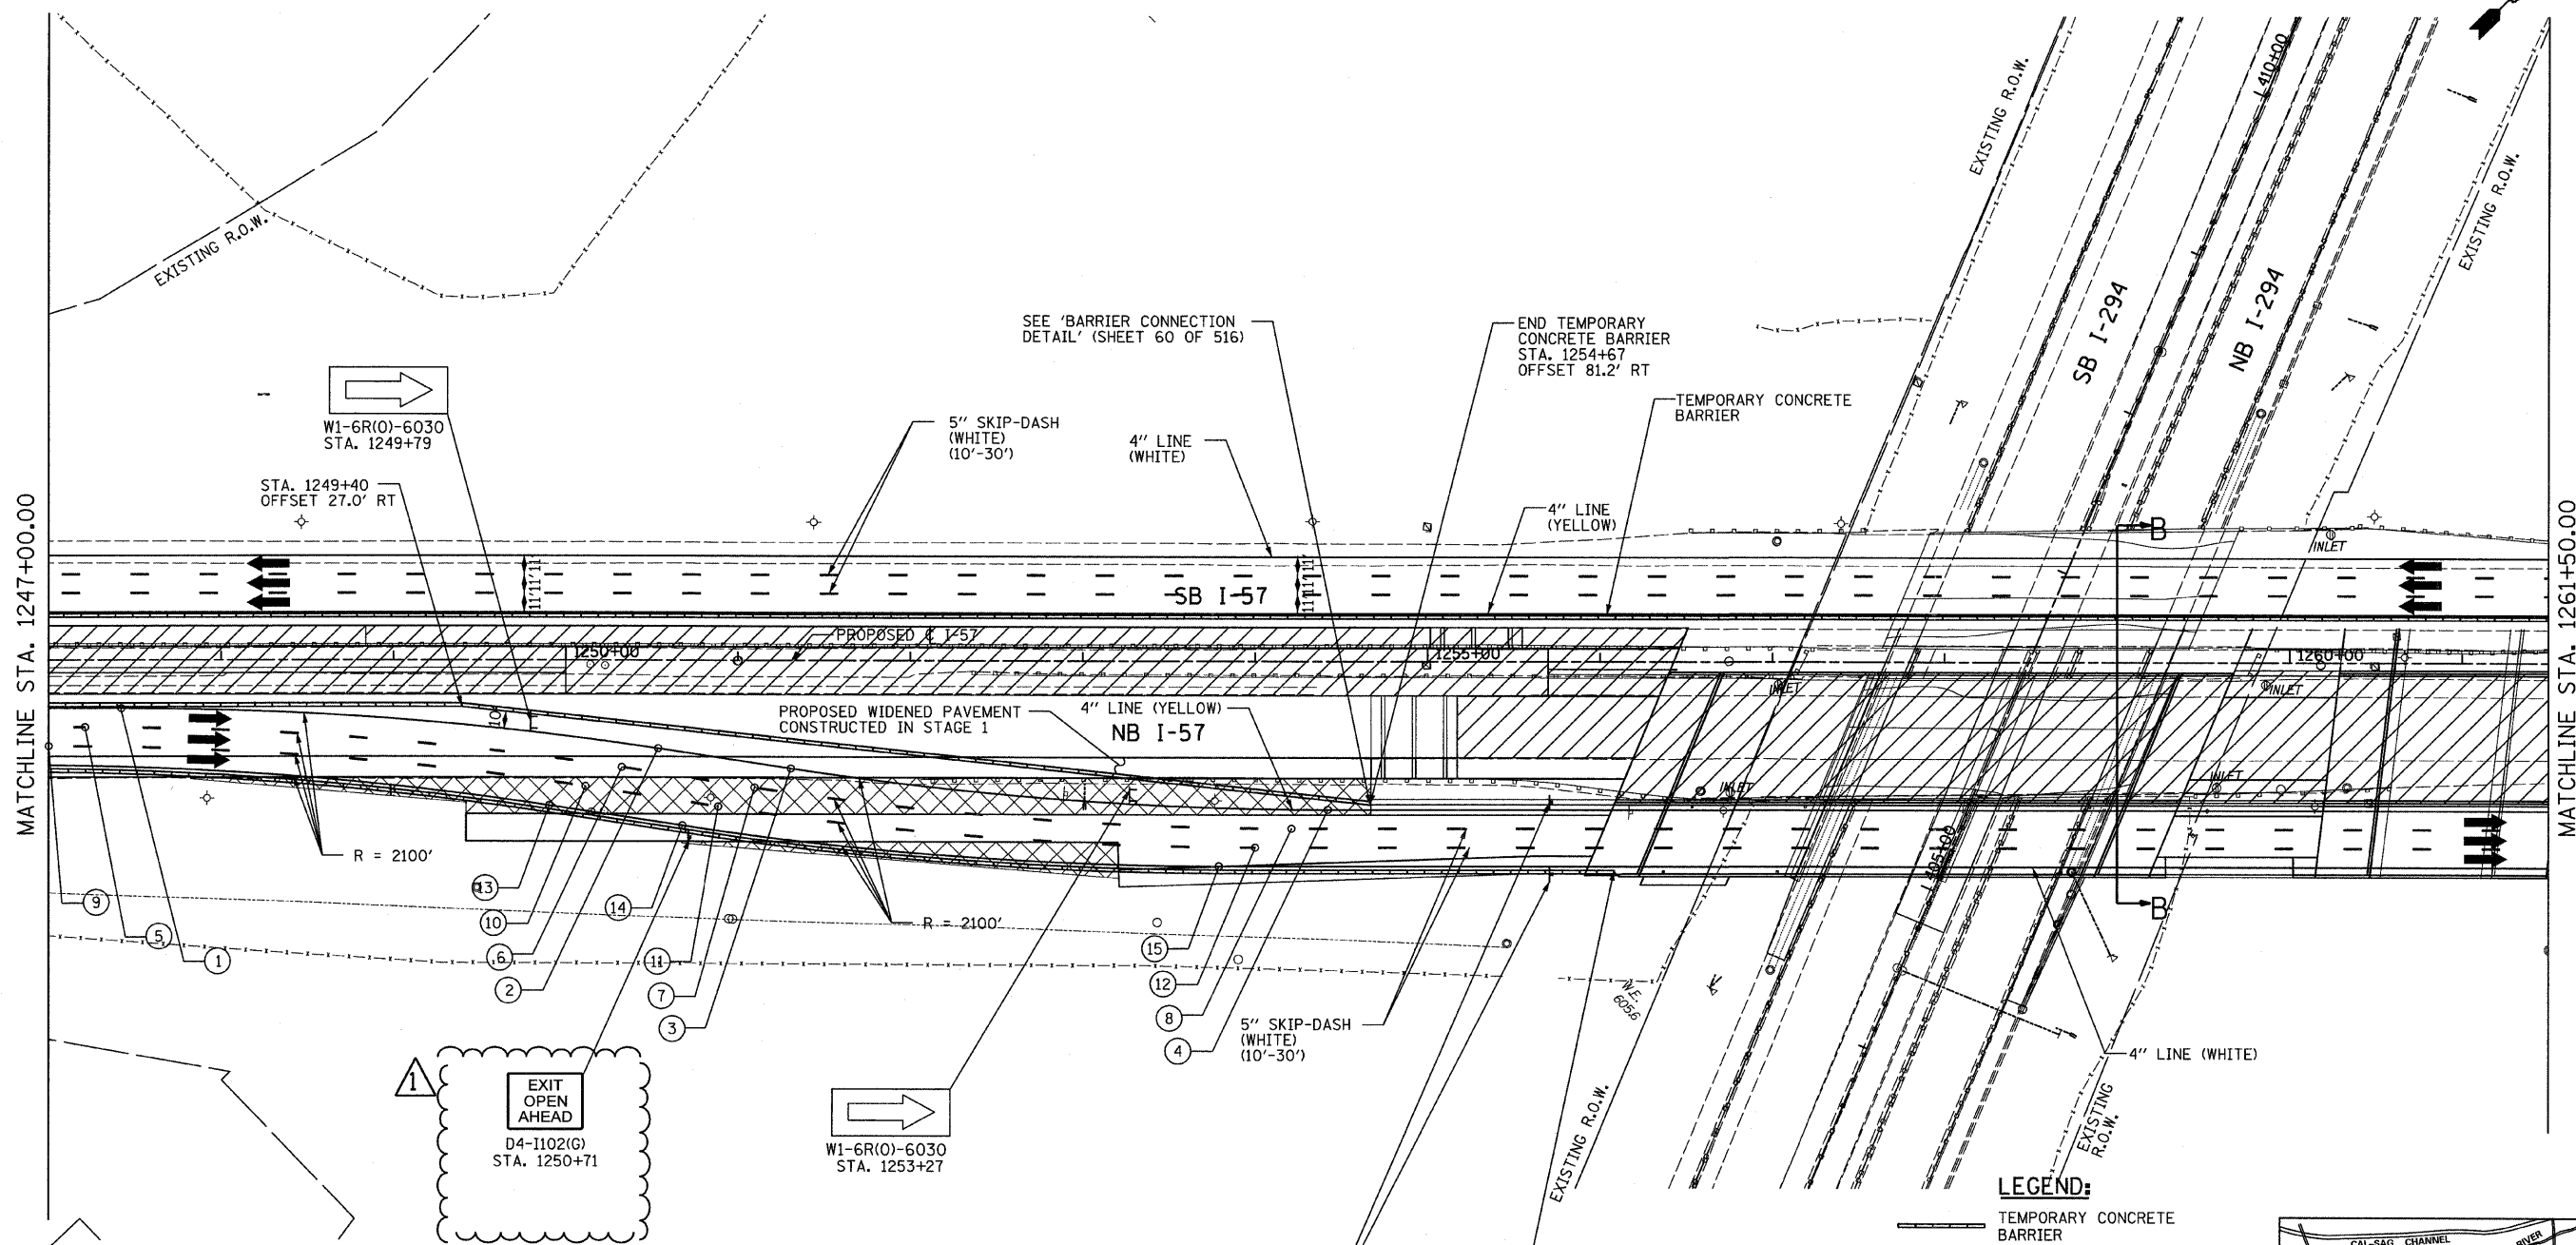


LOCATION	NOTES	LOCATION	NOTES
① STA. 1247+42 OFFSET 28.0' RT	BEGIN REVERSE CURVE	⑨ STA. 1247+00 OFFSET 50.0' RT	BEGIN REVERSE CURVE
② STA. 1250+54 OFFSET 51.2' RT	END CURVE BEGIN TANGENT	⑩ STA. 1250+12 OFFSET 73.2' RT	END CURVE BEGIN TANGENT
③ STA. 1251+31 OFFSET 62.8' RT	END TANGENT BEGIN CURVE	⑪ STA. 1250+89 OFFSET 84.8' RT	END TANGENT BEGIN CURVE
④ STA. 1254+42 OFFSET 86.0' RT	END REVERSE CURVE	⑫ STA. 1254+00 OFFSET 108.0' RT	END REVERSE CURVE
⑤ STA. 1247+21 OFFSET 39.0' RT	BEGIN REVERSE CURVE	⑬ STA. 1249+90 OFFSET 84.2' RT	END CURVE BEGIN TANGENT
⑥ STA. 1250+33 OFFSET 62.6' RT	END CURVE BEGIN TANGENT	⑭ STA. 1250+68 OFFSET 95.8' RT	END TANGENT BEGIN CURVE
⑦ STA. 1251+10 OFFSET 73.8' RT	END TANGENT BEGIN CURVE	⑮ STA. 1253+79 OFFSET 119.0' RT	END REVERSE CURVE
⑧ STA. 1254+21 OFFSET 97.0' RT	END REVERSE CURVE		

**LEGEND:**

- TEMPORARY CONCRETE BARRIER
- TRAFFIC LANE
- WORK ZONE
- TEMPORARY PAVEMENT (INTERSTATE)
- BARRICADE, TYPE III
- DRUM WITH MONO-DIRECTIONAL STEADY BURNING LIGHT
- ARROW BOARD

SCALE: 1" = 50'-0"

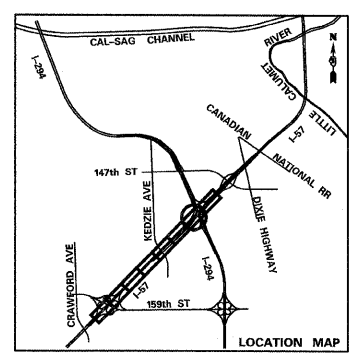

END TEMPORARY CONCRETE BARRIER  
STA. 1256+09  
OFFSET 123.7'  
SEE 'BARRIER CONNECTION  
DETAIL' (SHEET 60 OF 516)

W1-4-CI  
STA. 1251+71

**NOTES:**

1. TEMPORARY RAISED REFLECTIVE PAVEMENT MARKERS SHALL BE PLACED BETWEEN LANES ALONG NB I-57 BETWEEN STA. 1246+81 AND STA. 1272+30.

<b>TYLIN INTERNATIONAL</b>	USER NAME =	DESIGNED - DM	REVISED $\Delta$ ADDENDUM 1 05/24/10
	PLOT SCALE =	DRAWN - DM	REVISED -
	PLOT DATE =	CHECKED - JPM	REVISED -
		DATE - 3/18/2010	REVISED -

**STATE OF ILLINOIS  
DEPARTMENT OF TRANSPORTATION**

<b>I-57 AT I-294 INTERCHANGE PROJECT</b>			
<b>MAINTENANCE OF TRAFFIC - I-57 STAGE 2</b>			
SCALE: 1"=50'	SHEET NO. 7 OF 9 SHEETS	STA. 1247+00 TO STA. 1261+50	

F.A.I. RTE.	SECTION	COUNTY	TOTAL SHEETS	SHEET NO.
57	1414.2B	COOK	516	108
CONTRACT NO. 60J27			ILLINOIS FED. AID PROJECT	