
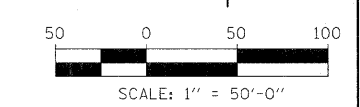
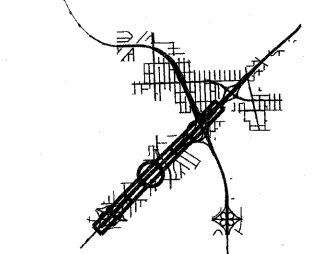


MATCHLINE STA. 1203+50.00

MATCHLINE STA. 1218+00.00

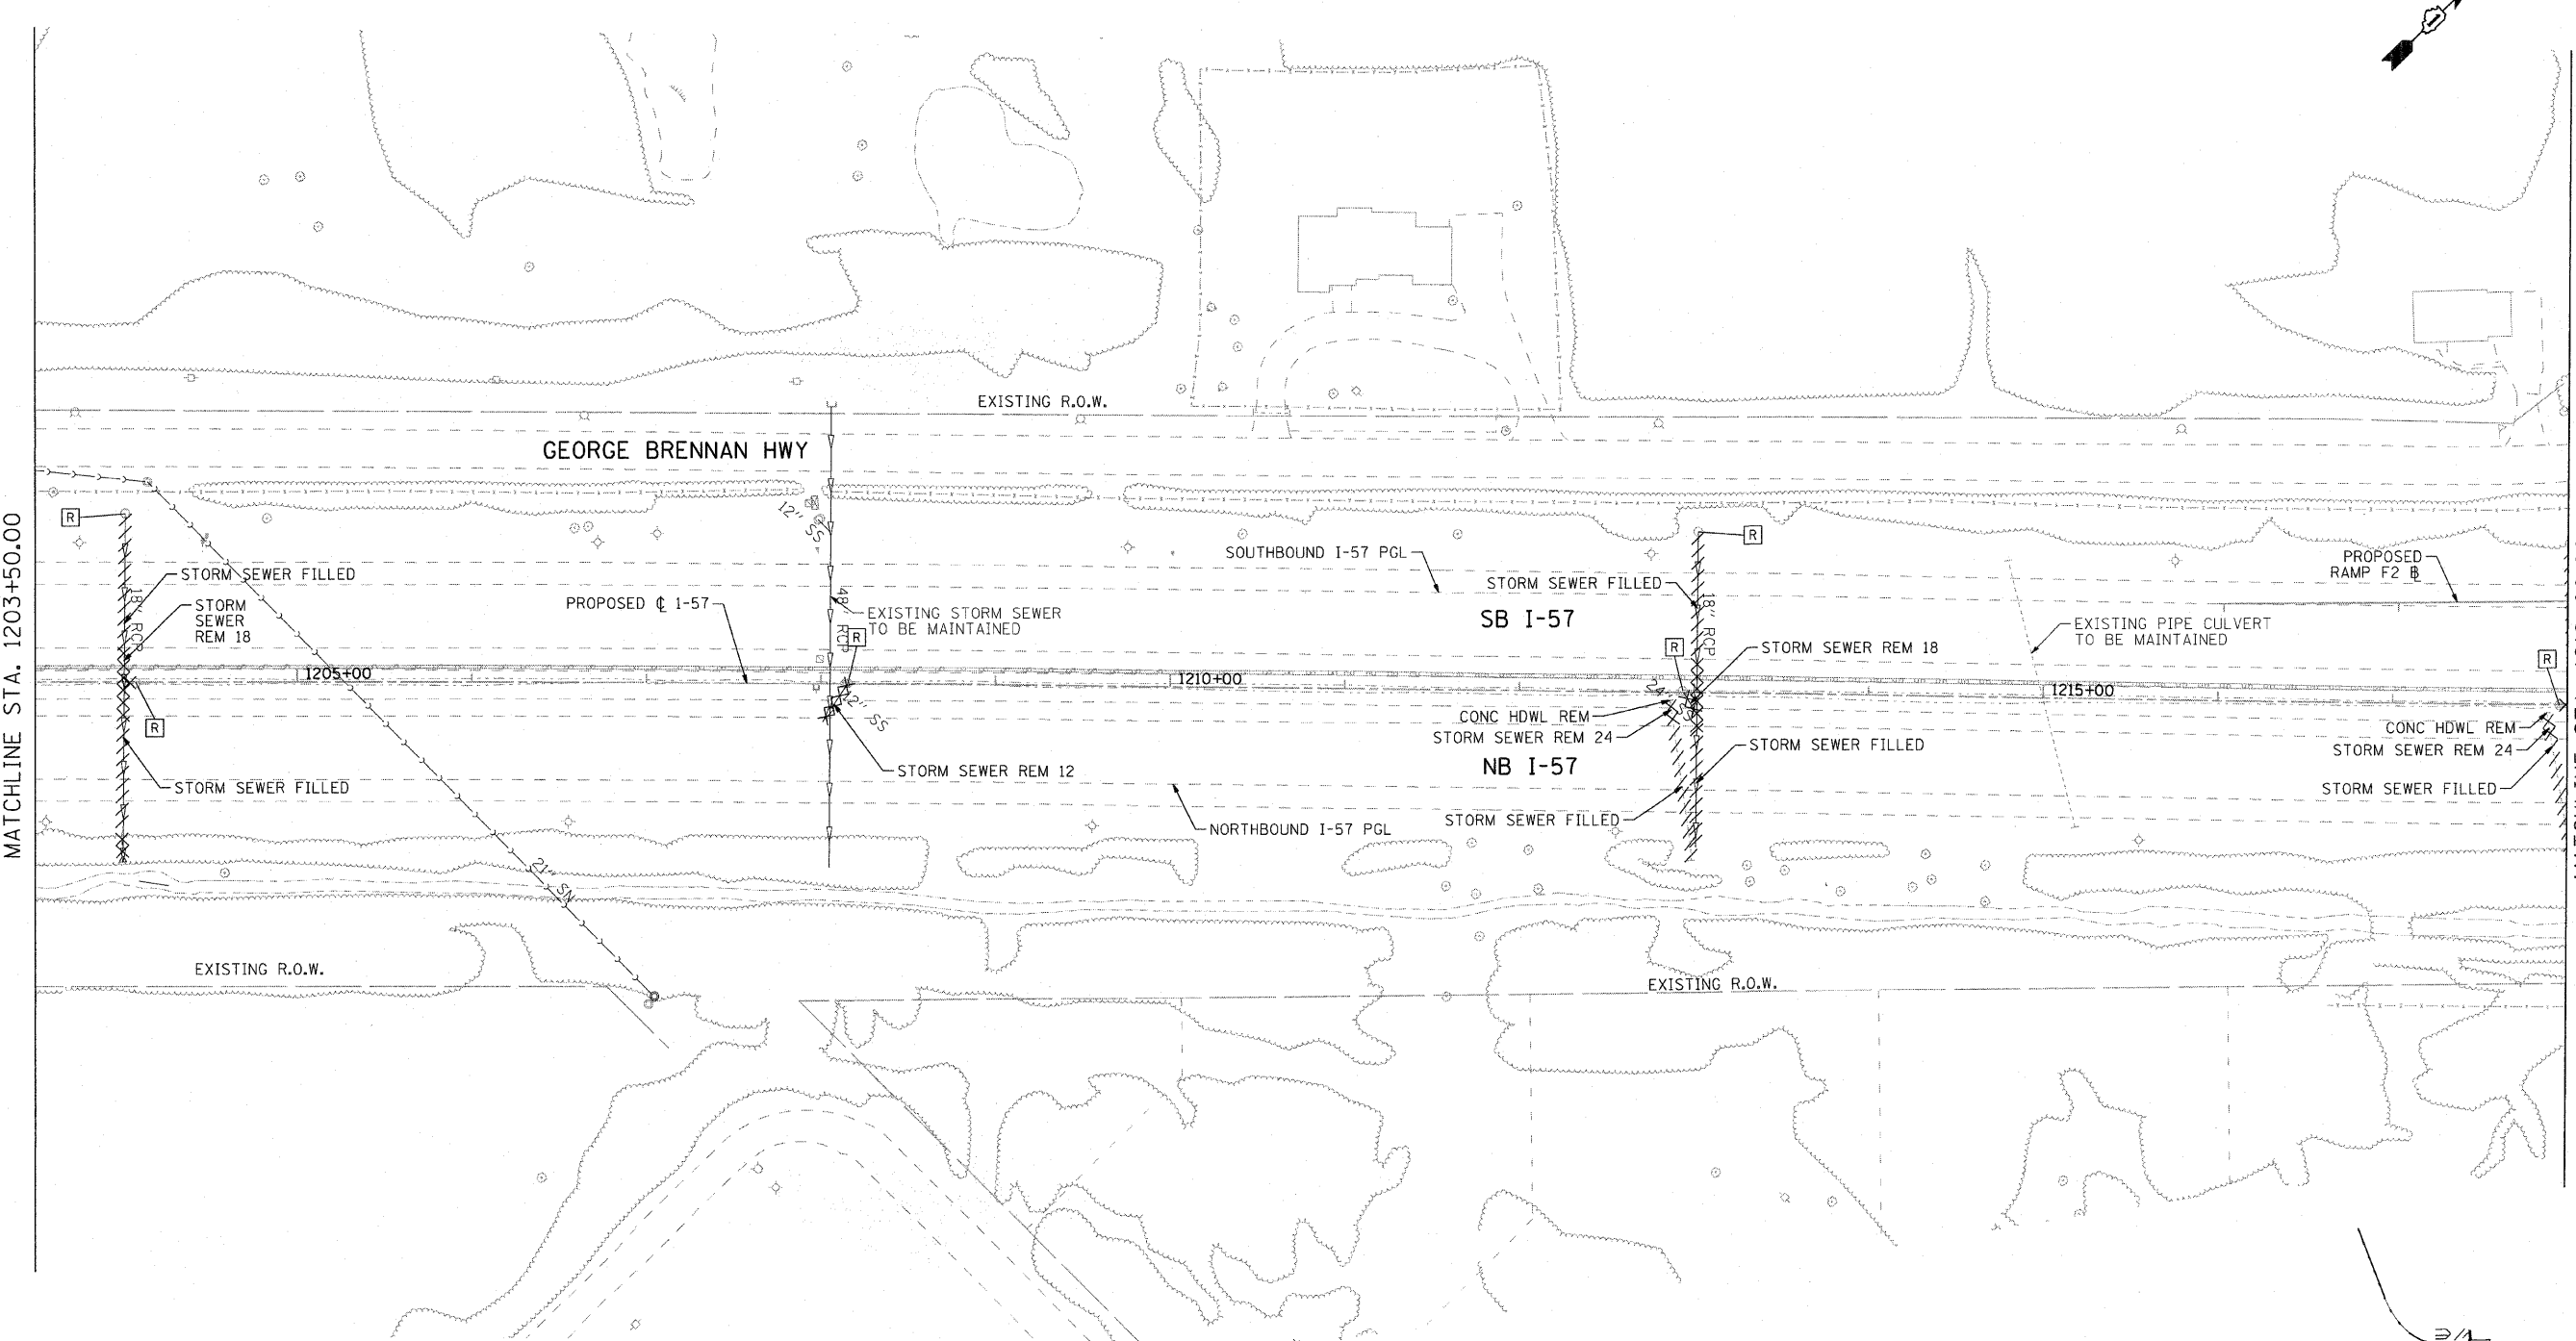

COMPANY NAME: SEC GROUP, INC.
 PROJECT CONTACT: T. HAMILTON
 CLIENT: ILLINOIS DEPARTMENT OF TRANSPORTATION
 DATE PLOTTED: 3/17/2010 10:24:52 AM
 FILE NAME: PL.REM.SHT04.dgn
 PLOT DRIVER: pdf.plt
 PEN TABLE: standard-trans.tbl

SEC Group, Inc.
 An HR Group Company
 400 N. First Street
 Naperville, IL 60563-2138
 630.355.1778 | 630.355.1781
 www.secgroup.com
 Naperville, Illinois | New Lenox, Chicago

USER NAME = JAttana	DESIGNED - J. ATTANASEO	REVISED -
FILE NAME = PL.REM.SHT04.dgn	DRAWN - J. ATTANASEO	REVISED -
PLOT SCALE = 1"=50'	CHECKED - T. HAMILTON	REVISED -
PLOT DATE = 3/17/2010	DATE - 3/17/10	REVISED -

**STATE OF ILLINOIS
 DEPARTMENT OF TRANSPORTATION**

**I-294 AT I-57 INTERCHANGE PROJECT
 DRAINAGE REMOVAL PLAN - I-57**

SCALE: \$SCALE1\$ SHEET NO. 4 OF 9 SHEETS STA. 1203+50.00 TO STA. 1218+00.00

F.A.I. RTE. 57	SECTION 1414.2B	COUNTY COOK	TOTAL SHEETS 516	SHEET NO. 131
FED. ROAD DIST. NO. ILLINOIS FED. AID PROJECT			CONTRACT NO. 60J27	