
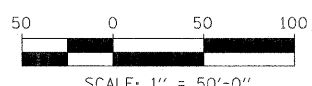
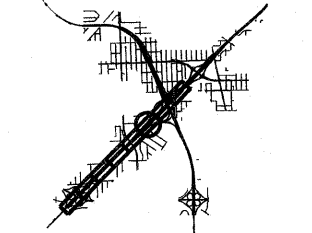
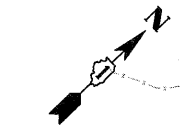


MATCHLINE STA. 1232+50.00

MATCHLINE STA. 1247+00.00

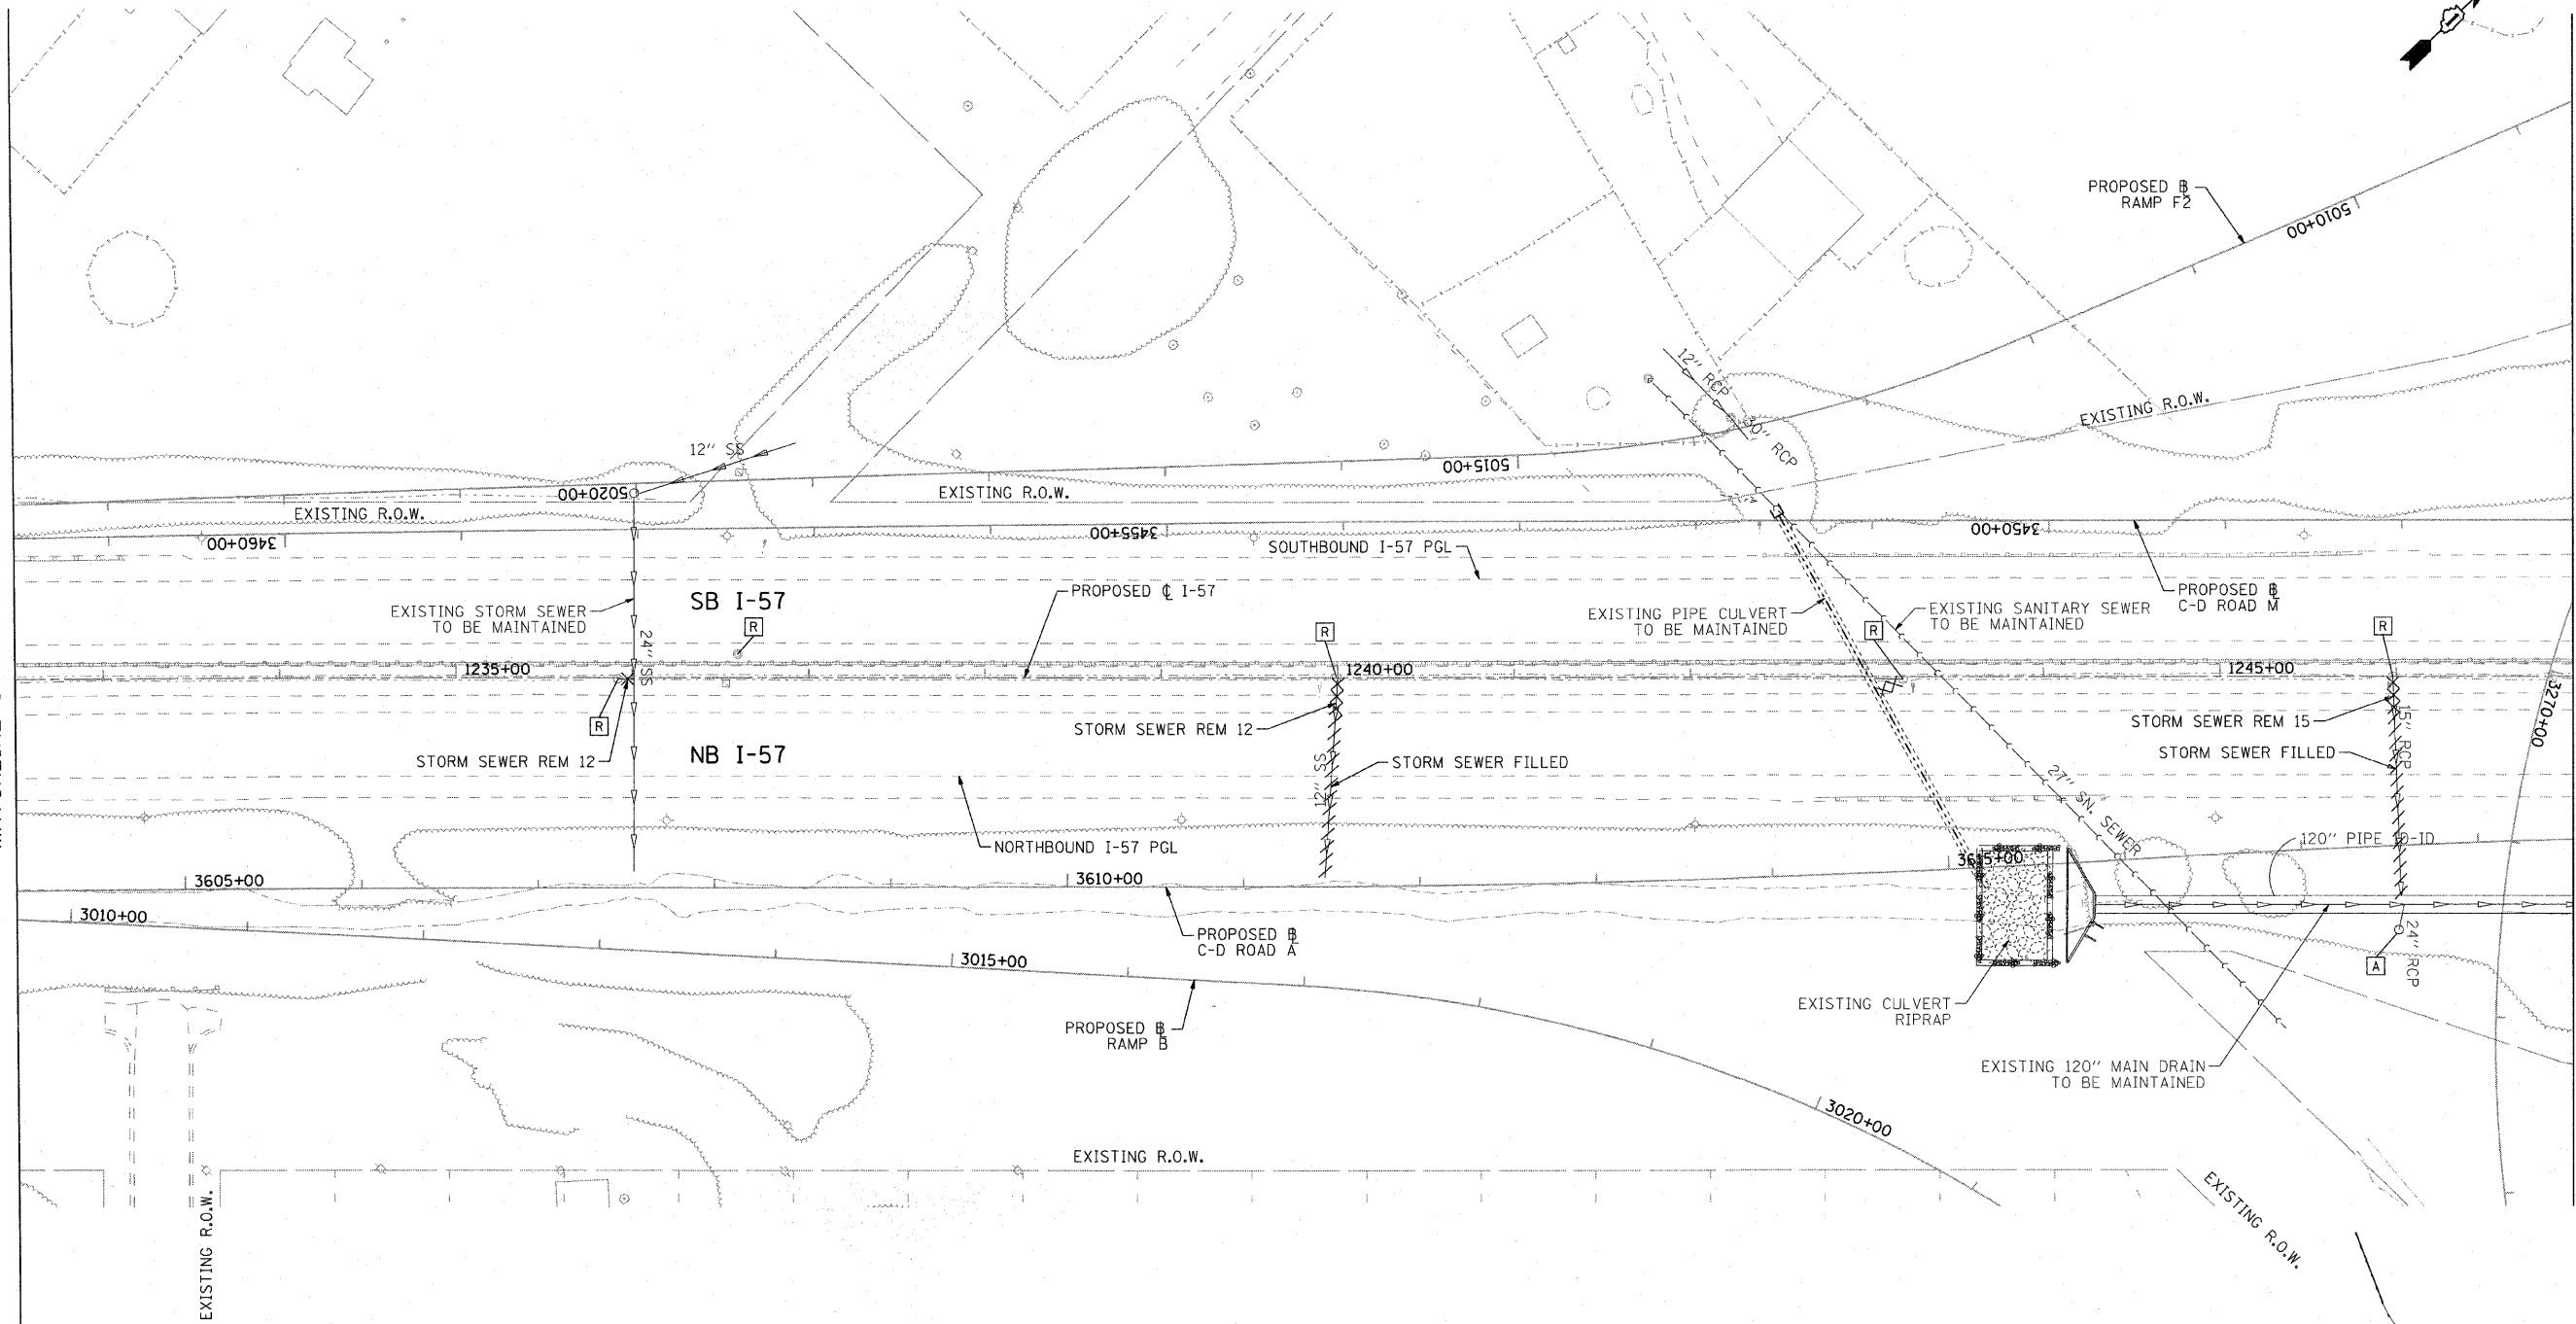

COMPANY NAME: SEC GROUP, INC.  
 PROJECT CONTACT: T. HAMILTON  
 CLIENT: ILLINOIS DEPARTMENT OF TRANSPORTATION  
 DATE PLOTTED: 3/17/2010 3:40:52 PM  
 FILE NAME: PL.REM.SHT06.dgn  
 PLOT DRIVER: pdfLJET-1111.pdf  
 PEN TABLE: standard-trans.tbl


**SEC Group, Inc.**  
An HR Group Company  
 400 N. First Street  
 Maitland, FL 32751-2108  
 P: 813.265.1778 F: 813.265.1794  
MEMBER: NATIONAL ASSOCIATION OF ENGINEERS

USER NAME = JAttana	DESIGNED - J. ATTANASEO	REVISED -
FILE NAME = PL.REM.SHT06.dgn	DRAWN - J. ATTANASEO	REVISED -
PLOT SCALE = 1"=50'	CHECKED - T. HAMILTON	REVISED -
PLOT DATE = 3/17/2010	DATE - 3/17/10	REVISED -

**STATE OF ILLINOIS**  
**DEPARTMENT OF TRANSPORTATION**

**I-294 AT I-57 INTERCHANGE PROJECT**  
**DRAINAGE REMOVAL PLAN - I-57**

SCALE: \$SCALE!\$ SHEET NO. 6 OF 9 SHEETS STA. 1232+50.00 TO STA. 1247+00.00

F.A.I. RTE. 57	SECTION 1414.2B	COUNTY COOK	TOTAL SHEETS 516	SHEET NO. 133
FED. ROAD DIST. NO.		ILLINOIS FED. AID PROJECT		
		CONTRACT NO. 60J27		