




PLAN	SURVEYED	BY	DATE
NOTE BOOK NO.	PLOTTED		
	CHECKED		
	REVISIONS		
	FILE NAME		
	FILE DRIVER		
	PEN TABLE		

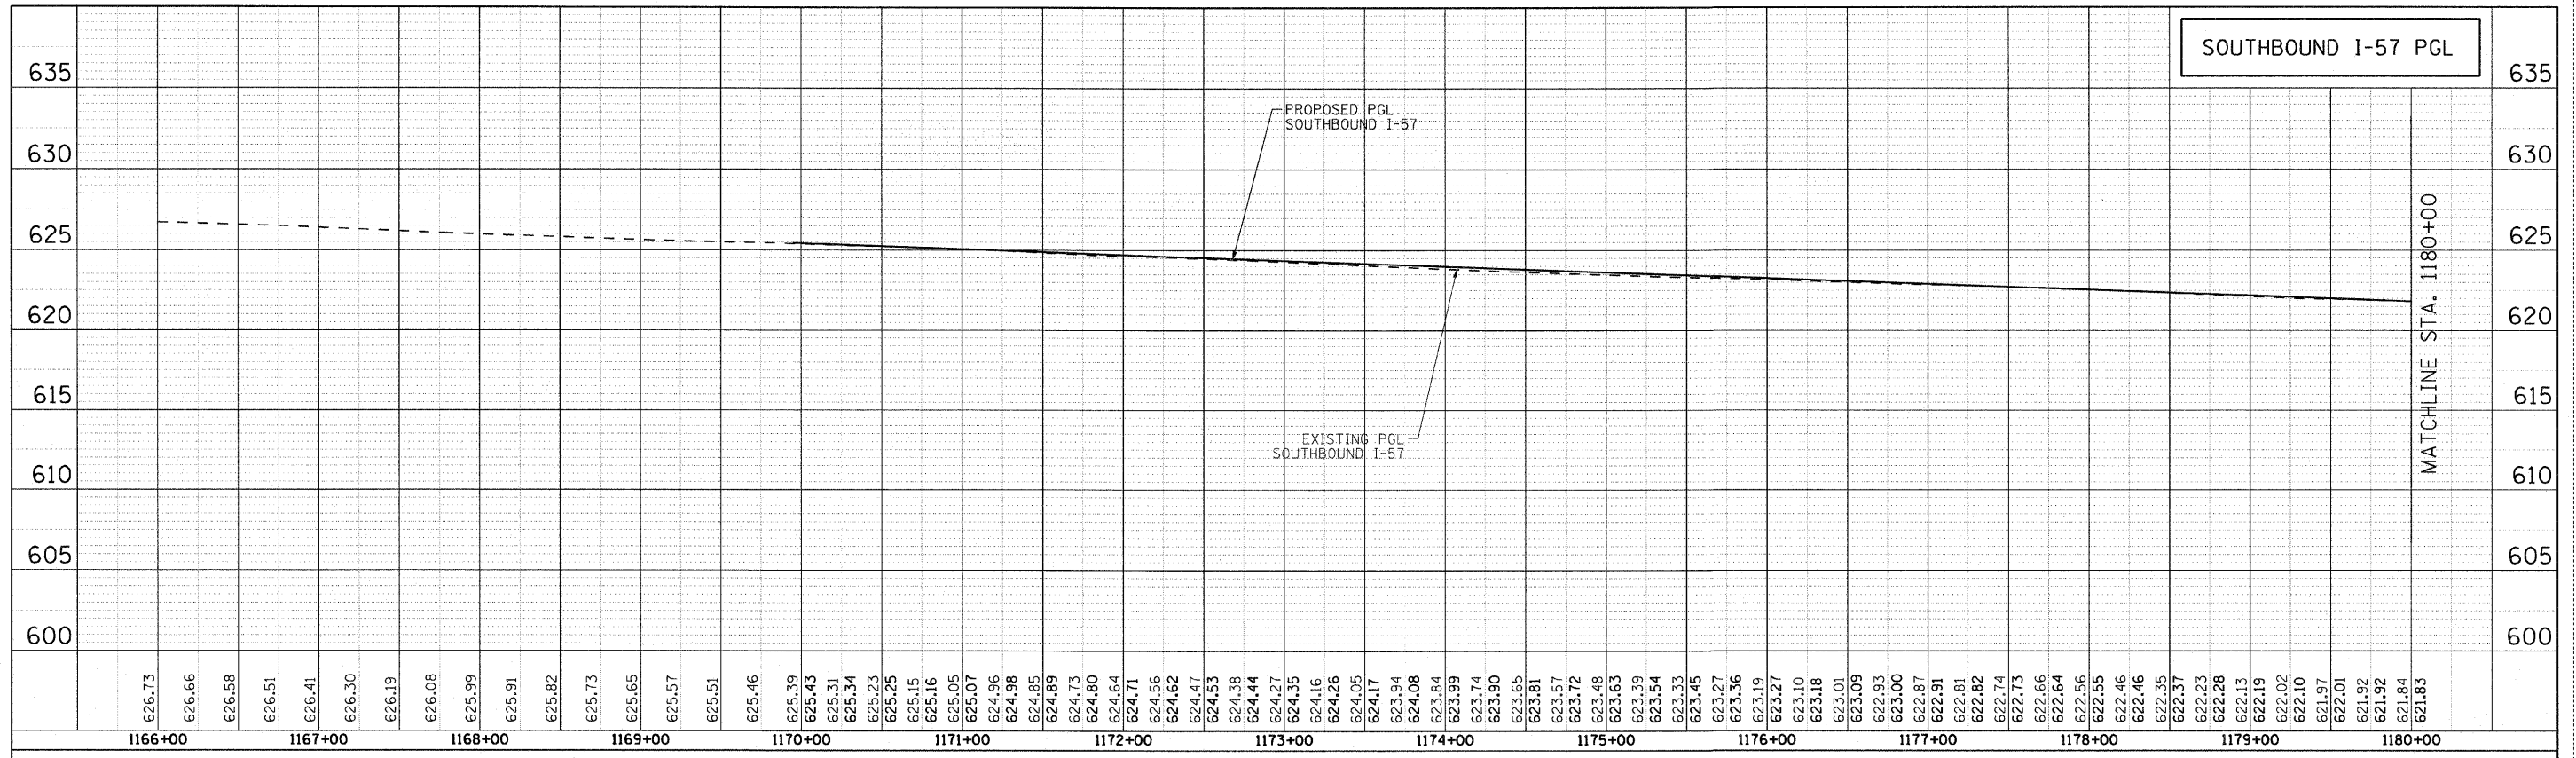

NO PROPOSED DRAINAGE THIS SHEET

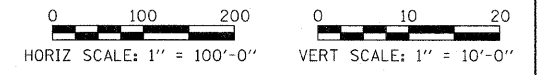

PROFILE	SURVEYED	BY	DATE
NOTE BOOK NO.	PLOTTED		
	CHECKED		
	REVISIONS		
	FILE NAME		
	FILE DRIVER		
	PEN TABLE		

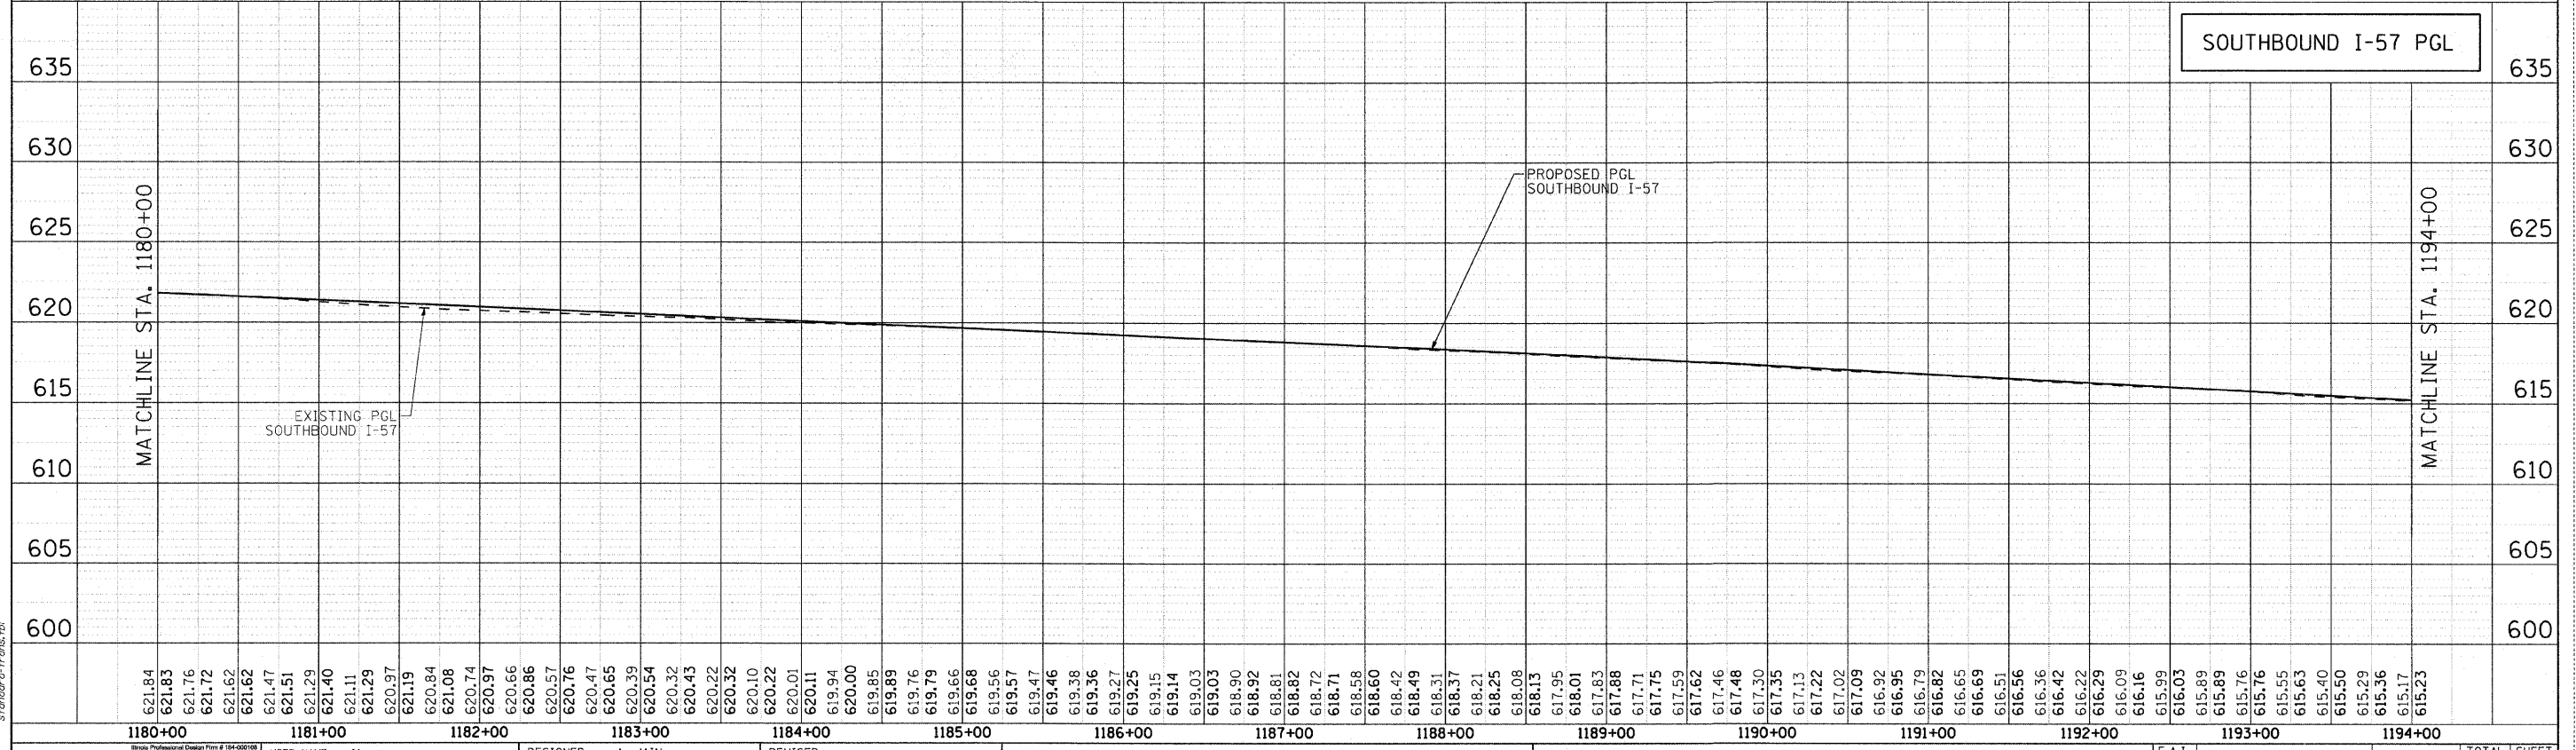

COMPANY NAME: SEC GROUP, INC.
 PROJECT CONTACT: T. HAMILTON
 PROJECT: I-294 AT I-57 INTERCHANGE PROJECT
 SHEET NO.: 57
 DATE PLOTTED: 3/17/2010
 FILE NAME: P1_57SB_prfah01.dgn
 PLOT DRIVER: pdfJET-117401
 PEN TABLE: standard-trans.tbl

 SEC Group, Inc. <small>An HR Group Company</small> 400 N. First Street Mankato, IL 61302-2100 P: 815.325.1776 F: 815.325.1781 www.secgroup.com	USER NAME = JAttanaseo FILE NAME = P1_57SB_prfah01.dgn PLOT SCALE = 1"=50' PLOT DATE = 3/17/2010	DESIGNED - A. JAIN DRAWN - J. ATTANASEO CHECKED - T. HAMILTON DATE - 3/17/10	REVISED - REVISED - REVISED - REVISED -
--	---	---	--

STATE OF ILLINOIS
DEPARTMENT OF TRANSPORTATION

I-294 AT I-57 INTERCHANGE PROJECT
PROPOSED DRAINAGE PROFILE - SB I-57

SCALE: *SCALE1* SHEET NO. 1 OF 4 SHEETS STA. 1173+90.00 TO STA. 1194+00.00

F.A.I. DIST. NO. 57	SECTION 1414.2B	COUNTY COOK	TOTAL SHEETS 516	SHEET NO. 150
FED. ROAD DIST. NO.		ILLINOIS FED. AID PROJECT		CONTRACT NO. 60J27