




PLAN	SURVEYED	BY	DATE
	PLOTTED		
	GRADES CHECKED		
	STRUCTURE NOTATION CHECKED		
	NO. _____		
	CADD FILE NAME		

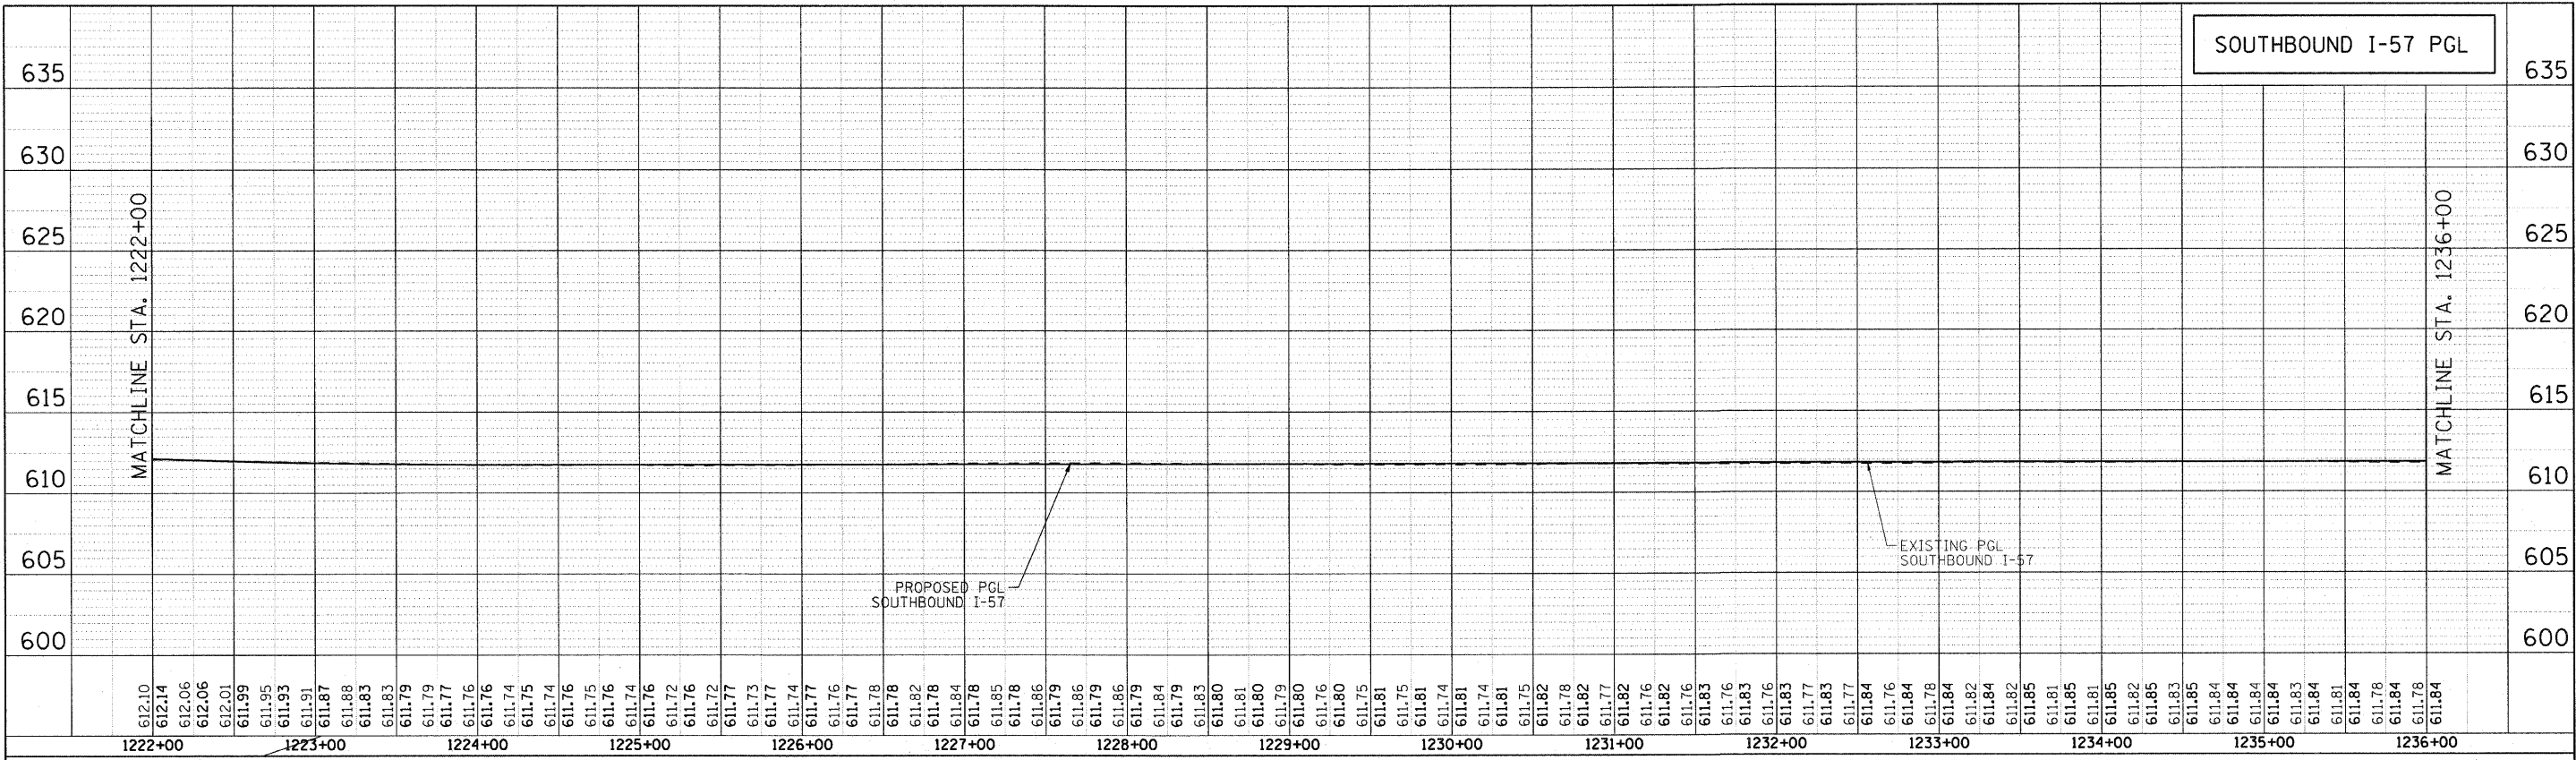

**NO PROPOSED DRAINAGE THIS SHEET**

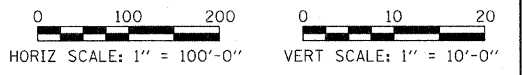

PROFILE	SURVEYED	BY	DATE
	PLOTTED		
	GRADES CHECKED		
	STRUCTURE NOTATION CHECKED		
	NO. _____		
	CADD FILE NAME		

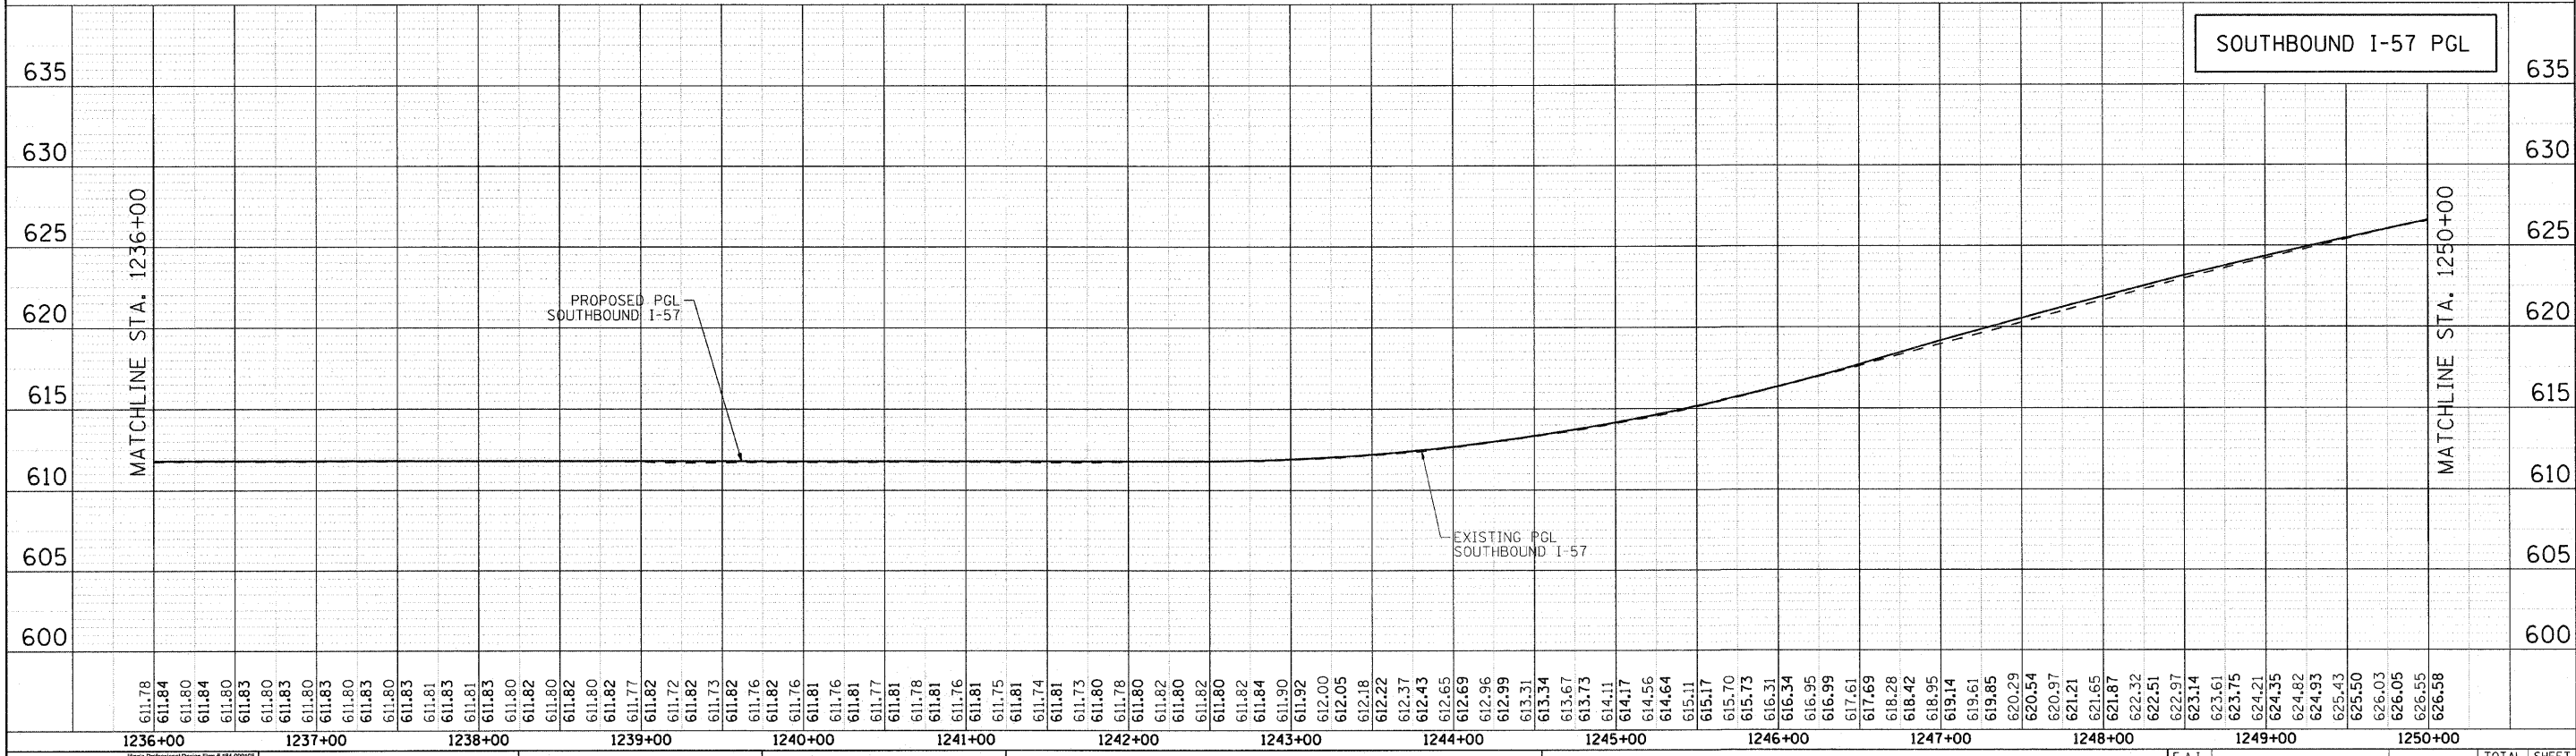

COMPANY NAME: SEC GROUP, INC.  
 PROJECT CONTACT: T. HAMILTON  
 CLIENT: ILLINOIS DEPARTMENT OF TRANSPORTATION  
 DATE PLOTTED: 3/17/2010 10:53 AM  
 PLOT DRIVER: pldrvr  
 PEN TABLE: standard-trans.tbl

<p><b>SEC Group, Inc.</b>  <small>SEC Group, Inc. is an Equal Opportunity Employer        425 N. First Street        Moline, IL 62302-2138        1-815-398-1778 • FAX 815-398-1781        www.secgroupinc.com        ©2009 SEC Group, Inc. All Rights Reserved.</small></p>	USER NAME = JAttana FILE NAME = PL-57SB_prfah03.dgn PLOT SCALE = 1"=50' PLOT DATE = 3/17/2010	DESIGNED - A. JAIN DRAWN - J. ATTANASEO CHECKED - T. HAMILTON DATE - 3/17/10	REVISED - REVISED - REVISED - REVISED -	<p align="center"><b>STATE OF ILLINOIS          DEPARTMENT OF TRANSPORTATION</b></p>	<p align="center"><b>I-294 AT I-57 INTERCHANGE PROJECT          PROPOSED DRAINAGE PROFILE - SB I-57</b></p>	F.A.I. RTE. 57 SECTION 1414.2B COUNTY COOK CONTRACT NO. 60J27	TOTAL SHEET NO. 152 SHEETS 516
--	--	---	--	--	---	--	-----------------------------------