




PLAN	SURVEYED	DATE
NOTE BOOK	PLOTTED	BY
NO.	RT. OF WAY CHECKED	
	STRUCTURE NOTATION CHECKED	
	CAD FILE NAME	

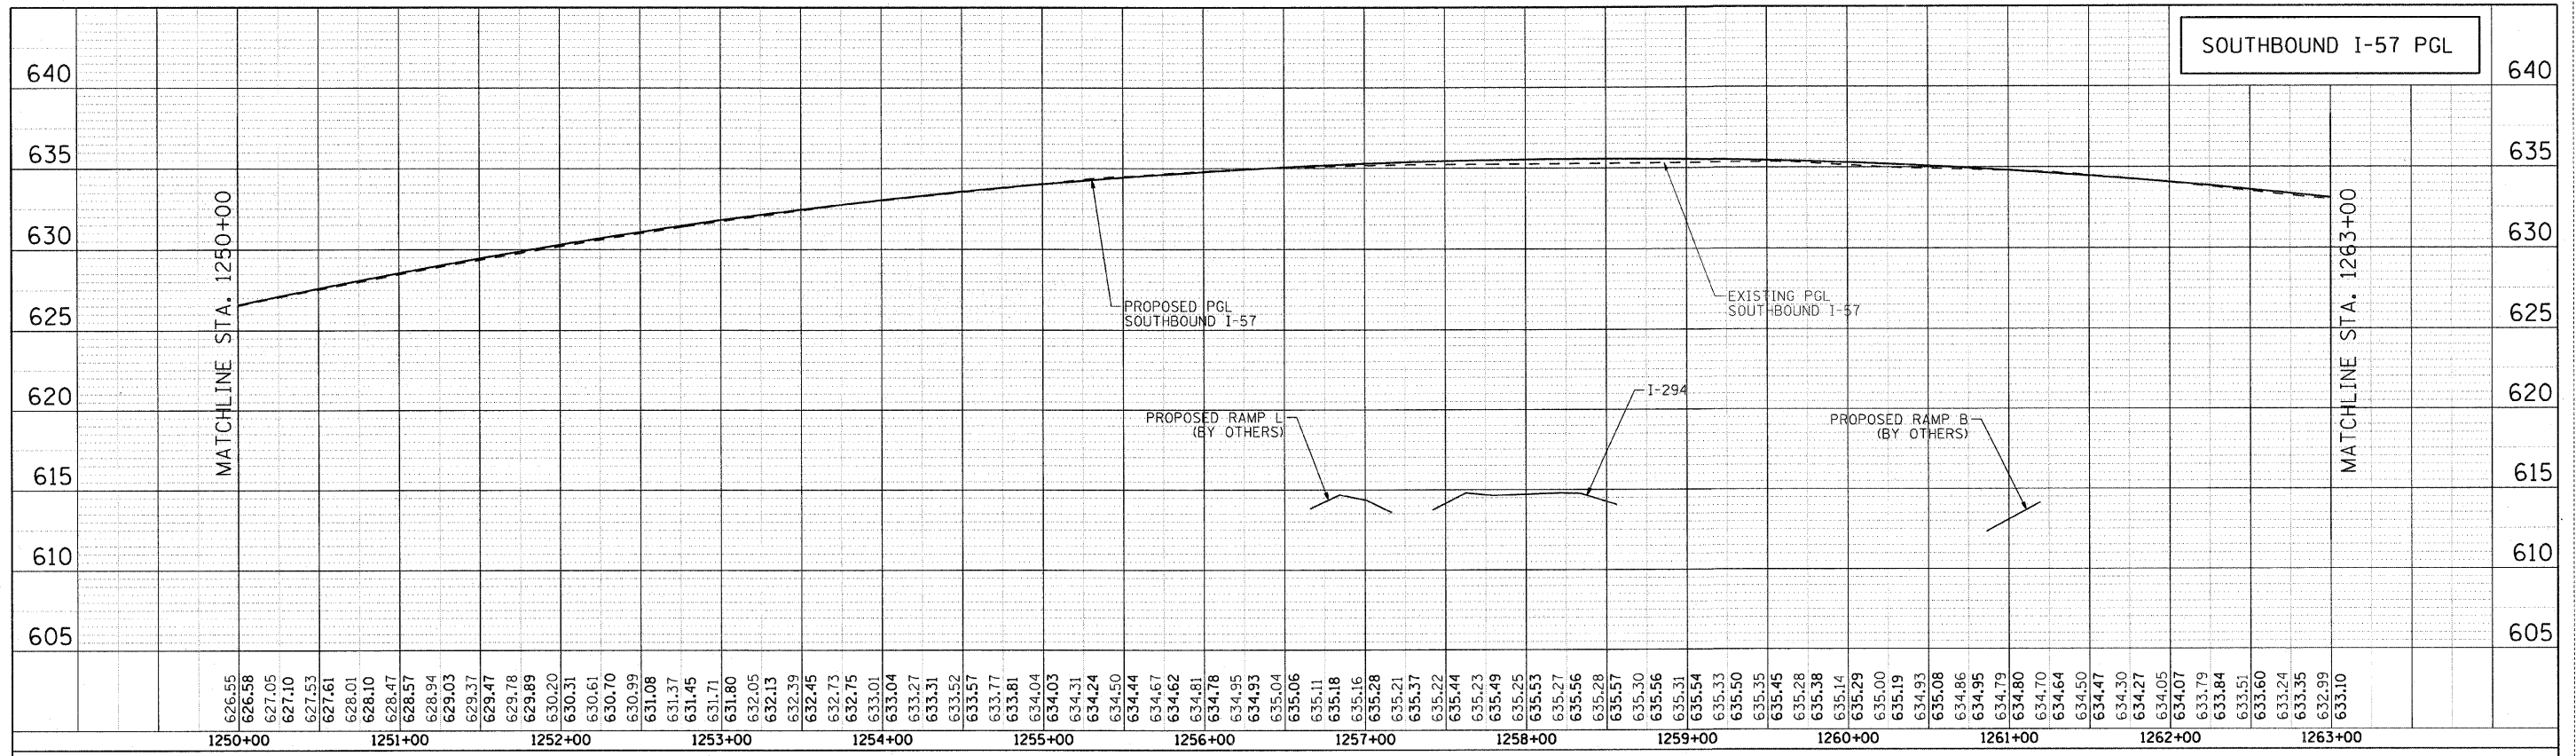

**NO PROPOSED DRAINAGE THIS SHEET**

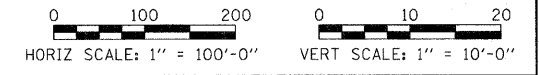

PROFILE	SURVEYED	DATE
NOTE BOOK	PLOTTED	BY
NO.	RT. OF WAY CHECKED	
	STRUCTURE NOTATION CHECKED	
	CAD FILE NAME	

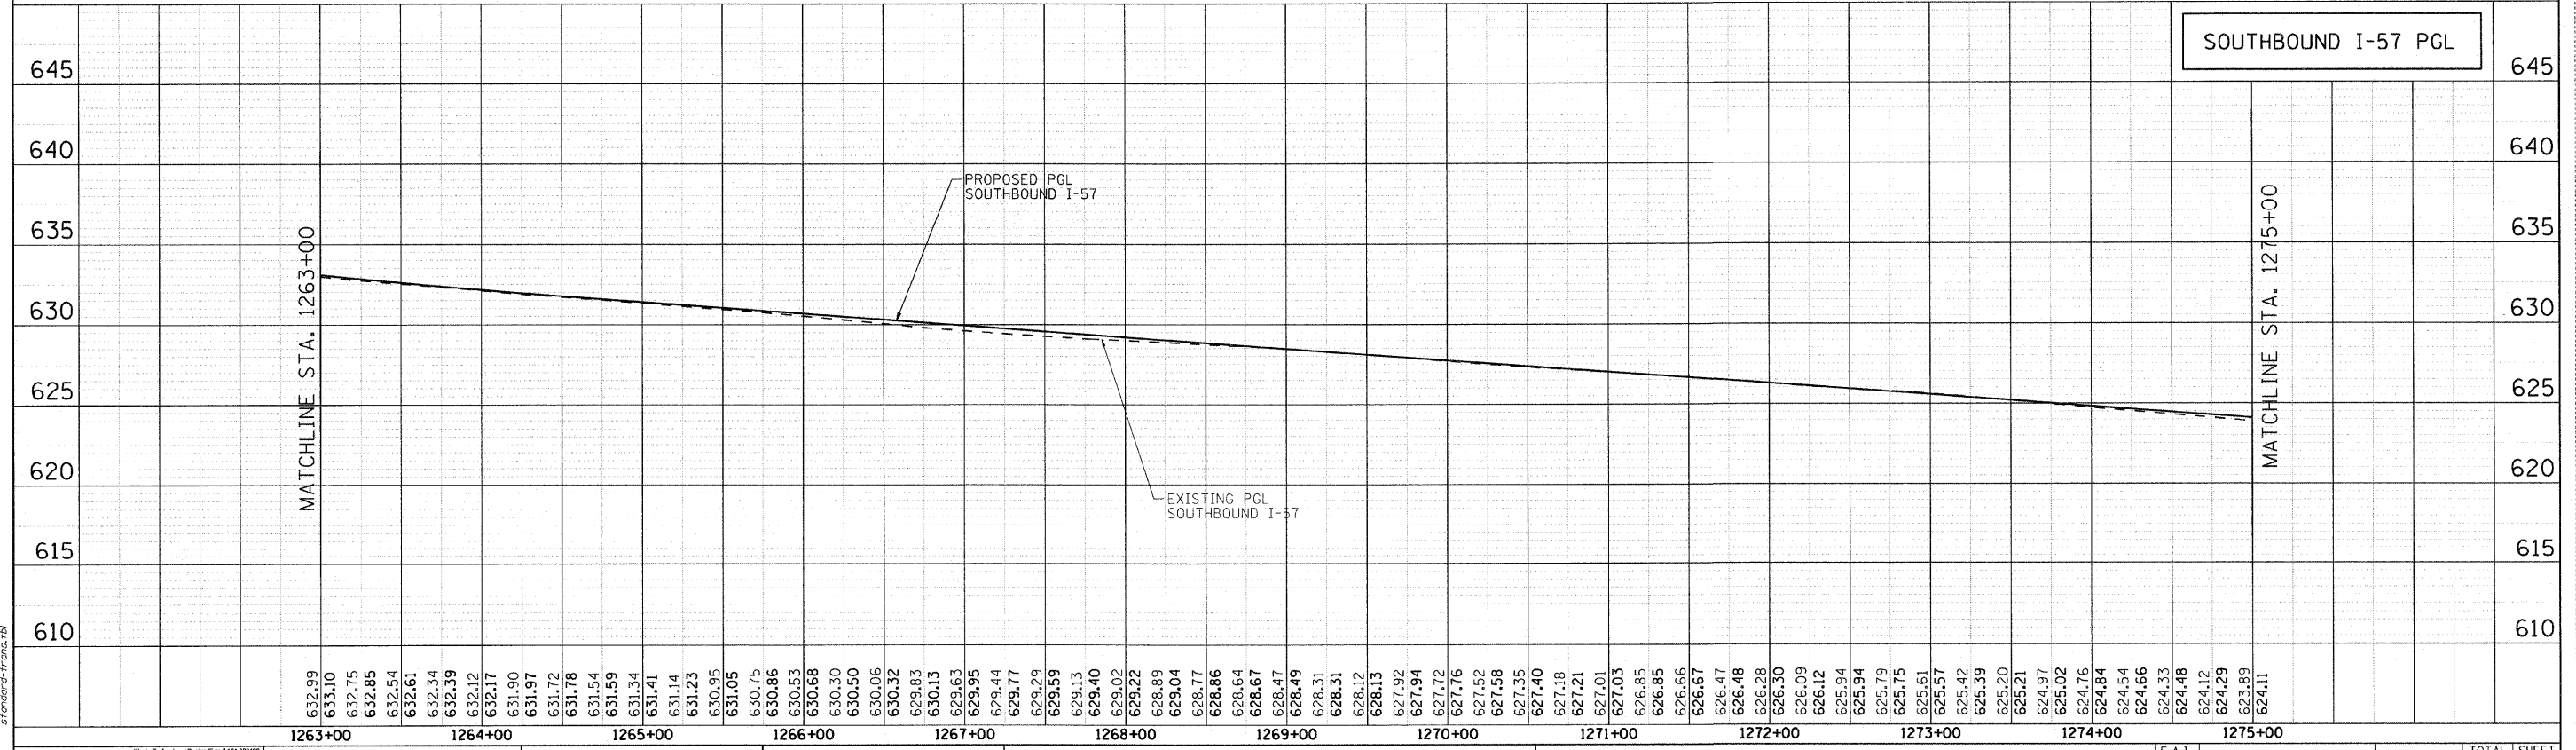

COMPANY NAME: SEC GROUP, INC.  
 PROJECT CONTACT: T. HAMILTON  
 CLIENT: ILLINOIS DEPARTMENT OF TRANSPORTATION  
 DATE PLOTTED: 3/17/2010 10:30 AM  
 PLOT DRIVER: p1-57sb-pr-fah04.dgn  
 PEN TABLE: standard-trans.tbl

1263+00	1264+00	1265+00	1266+00	1267+00	1268+00	1269+00	1270+00	1271+00	1272+00	1273+00	1274+00	1275+00
632.99	633.10	632.75	632.85	632.54	632.61	632.34	632.39	632.12	631.90	631.97	631.72	631.78
631.54	631.59	631.34	631.41	631.14	631.23	630.95	631.05	630.75	630.86	630.53	630.68	630.50
630.30	630.06	630.32	629.83	630.13	629.63	629.95	629.44	629.77	629.29	629.59	629.13	629.40
629.02	629.22	628.89	629.04	628.77	628.86	628.64	628.67	628.47	628.49	628.31	628.31	628.13
628.12	627.72	627.16	627.52	627.58	627.35	627.40	627.18	627.21	627.01	627.03	626.85	626.66
626.67	626.47	626.48	626.28	626.30	626.09	626.12	625.94	625.94	625.79	625.75	625.61	625.57
625.42	625.39	625.20	625.21	624.97	625.02	624.76	624.84	624.54	624.66	624.48	624.48	624.12
624.29	623.89	624.11										

**SEC Group, Inc.**  
 An HR Green Company  
 450 N. First Street  
 Maitland, IL 60151-2138  
 P: 630.363.1778 F: 630.363.1781  
 www.secgroupinc.com  
 ©2009 SEC Group, Inc. All Rights Reserved.

USER NAME = Jattana	DESIGNED - A. JAIN	REVISED -
FILE NAME = P1-57sb-pr-fah04.dgn	DRAWN - J. ATTANASEO	REVISED -
PLOT SCALE = 1"=50'	CHECKED - T. HAMILTON	REVISED -
PLOT DATE = 3/17/2010	DATE - 3/17/10	REVISED -

**STATE OF ILLINOIS  
 DEPARTMENT OF TRANSPORTATION**

**I-294 AT I-57 INTERCHANGE PROJECT  
 PROPOSED DRAINAGE PROFILE - SB I-57**

SCALE: #SCALE1# SHEET NO. 4 OF 4 SHEETS STA. 1250+00.00 TO STA. 1270+85.24

F.A.I. RTE. 57	SECTION 1414.2B	COUNTY COOK	TOTAL SHEETS 516	SHEET NO. 153
FED. ROAD DIST. NO.		ILLINOIS FED. AID PROJECT		
		CONTRACT NO. 60J27		