
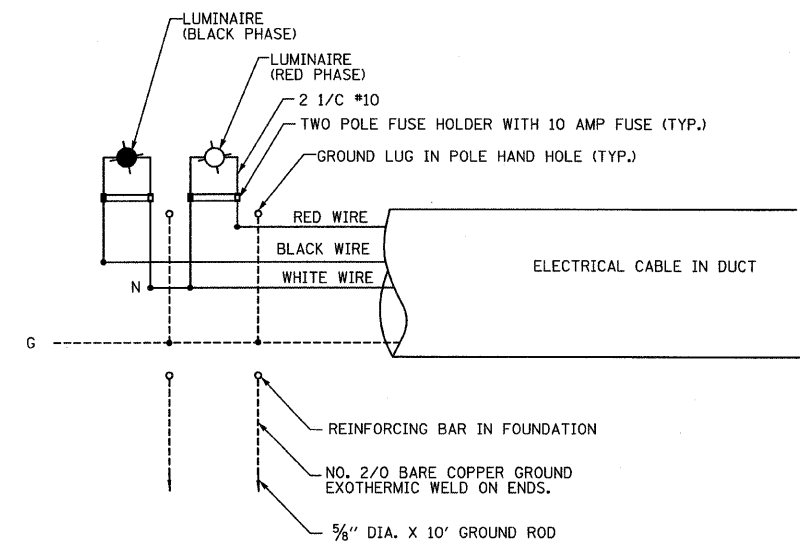


P:\602540(57-294)\road\elec\em\in_10-0523\Wiring Plan e-01.dwg 9:38:01 AM

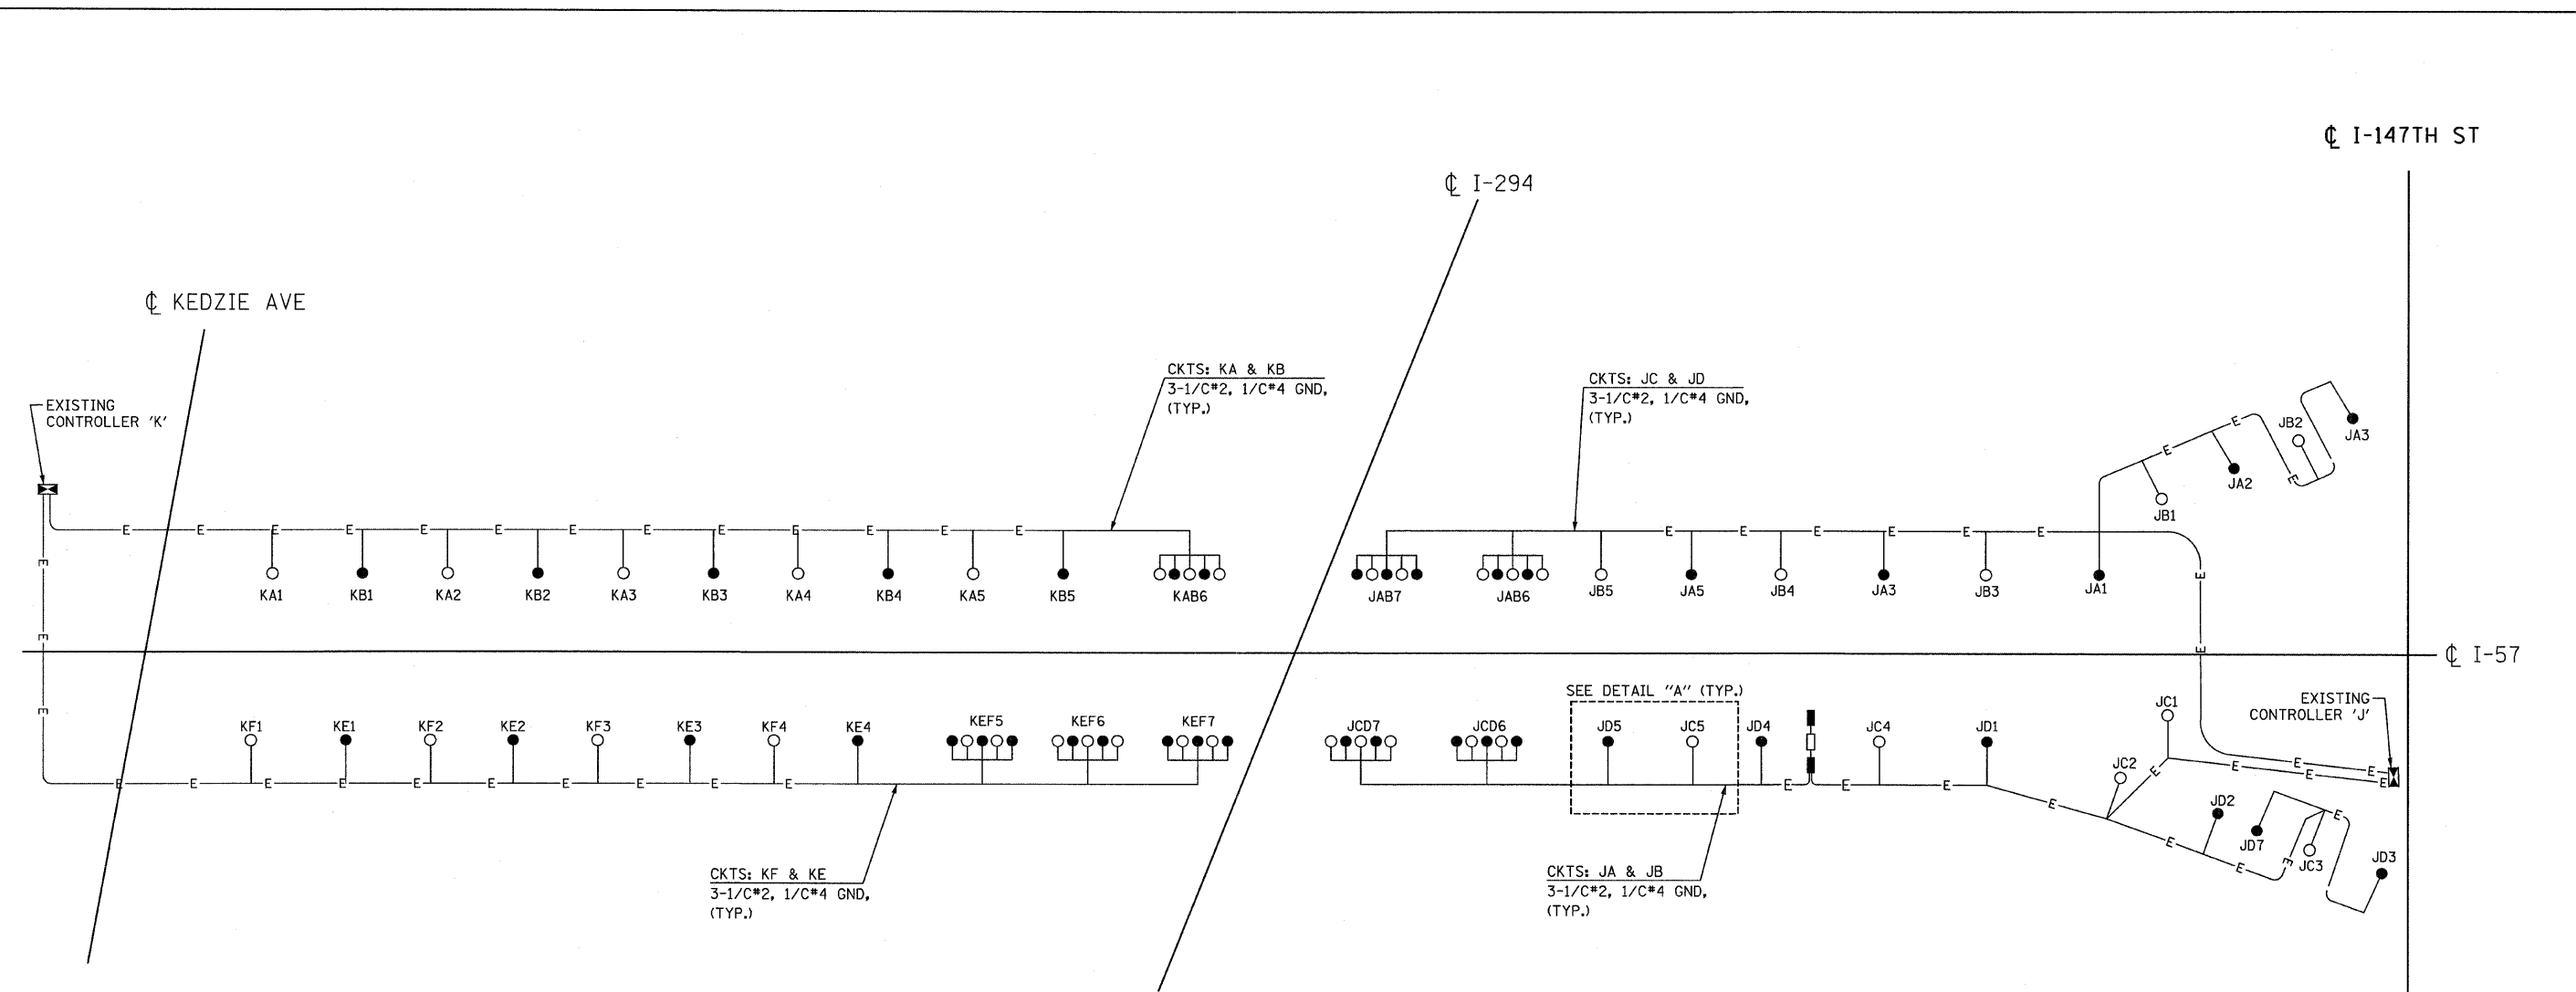

- LEGEND:**
- 47.5FT M.H., 15FT M.A., 400W HPS LUMINAIRE, 240V, (RED PHASE)
 - 47.5FT M.H., 15FT M.A., 400W HPS LUMINAIRE, 240V, (BLACK PHASE)
 - ◻ EXISTING LIGHTING CONTROLLER.
 - HIGH MAST TOWER, WITH (5) 400W HPS TYPE MC-III LUMINAIRE, 240V (OPEN - RED PHASE, SOLID - BLACK PHASE) (SEE SHEET E16 FOR MOUNTING HEIGHT)
 - SIGN LUMINAIRE

NEW SHEET SHEET E19

USER NAME =	DESIGNED -	REVISED Δ - ADDENDUM 1 05/24/10	STATE OF ILLINOIS DEPARTMENT OF TRANSPORTATION	I-57 AT I-294 INTERCHANGE PROJECT PROPOSED WIRING LINE DIAGRAM - I-57		F.A.I. RTE. =	SECTION =	COUNTY =	TOTAL SHEETS =	SHEET NO. =	
PLOT SCALE =	DRAWN -	REVISED -		SCALE: NONE	SHEET NO. 1 OF 1 SHEET	STA. TO STA.	57	1414.2B	COOK	516	209D
PLOT DATE =	CHECKED -	REVISED -				FED. ROAD DIST. NO. =	ILLINOIS	FED. AID PROJECT	CONTRACT NO. 60J27		
	DATE - 3/18/2010	REVISED -									