



**WOOD POLE TO WOOD POLE
CABLE ATTACHMENT DETAIL**
N.T.S.

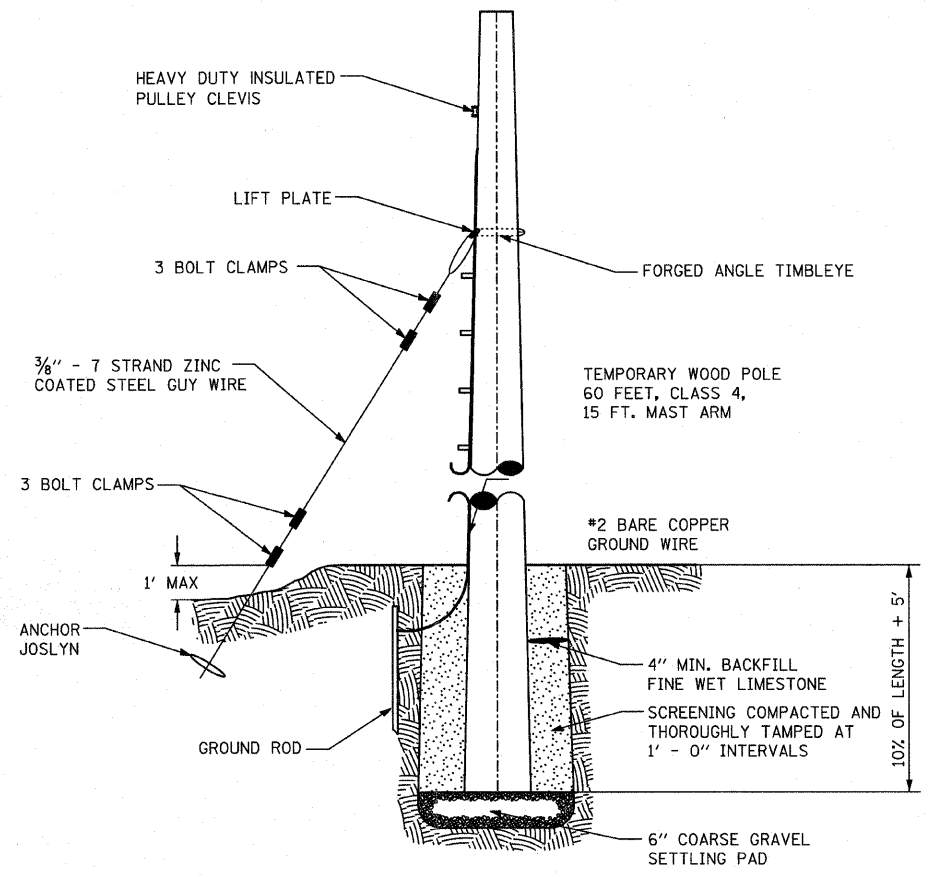

TEMPORARY WOOD POLE DETAIL
N.T.S.

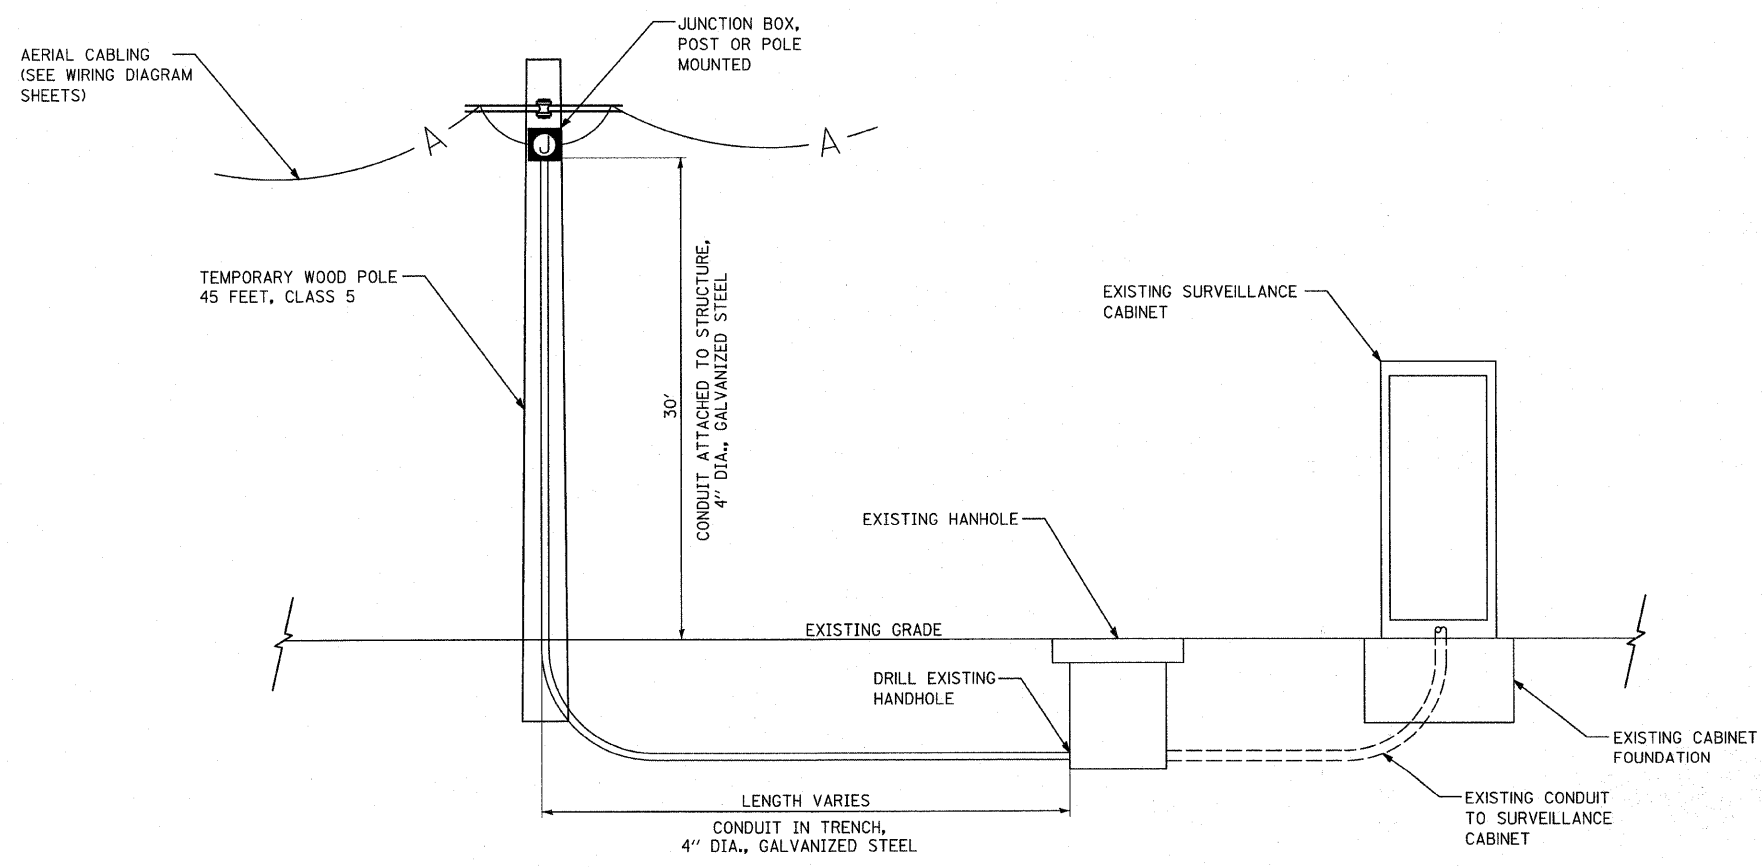

TYPICAL TEMPORARY CONDUIT AT SURVEILLANCE CABINET DETAILS
N.T.S.

TYLIN INTERNATIONAL

USER NAME =
PLOT SCALE =
PLOT DATE =

DESIGNED - JDF
DRAWN - CAC
CHECKED - DAJ
DATE - 3/18/2010

REVISED -
REVISED -
REVISED -
REVISED -

**STATE OF ILLINOIS
DEPARTMENT OF TRANSPORTATION**

**I-57 AT I-294 INTERCHANGE PROJECT
TEMPORARY TRAFFIC SURVEILLANCE DETAILS**
SCALE: NONE SHEET NO. 1 OF 2 SHEETS STA. TO STA.

F.A.I. RTE.	SECTION	COUNTY	TOTAL SHEETS	SHEET NO.
57	1414.2B	COOK	516	227
FED. ROAD DIST. NO. ILLINOIS FED. AID PROJECT			CONTRACT NO. 60J27	