

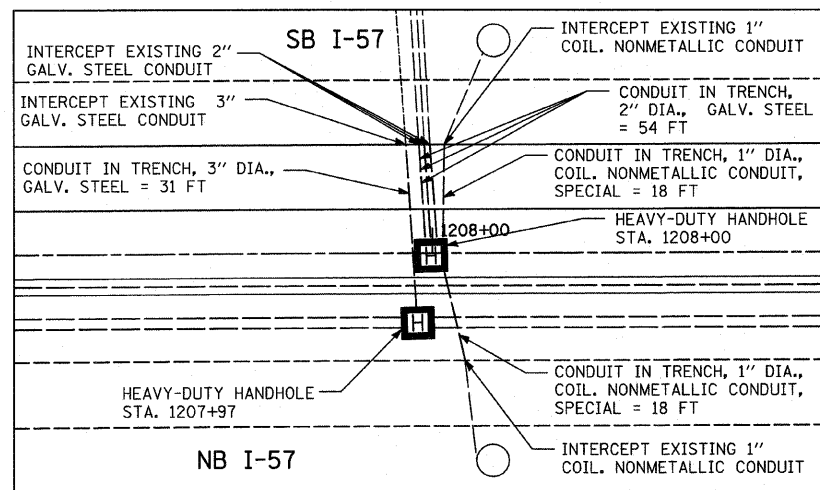


MATCHLINE STA. 1203+50.00


MATCHLINE STA. 1218+00.00

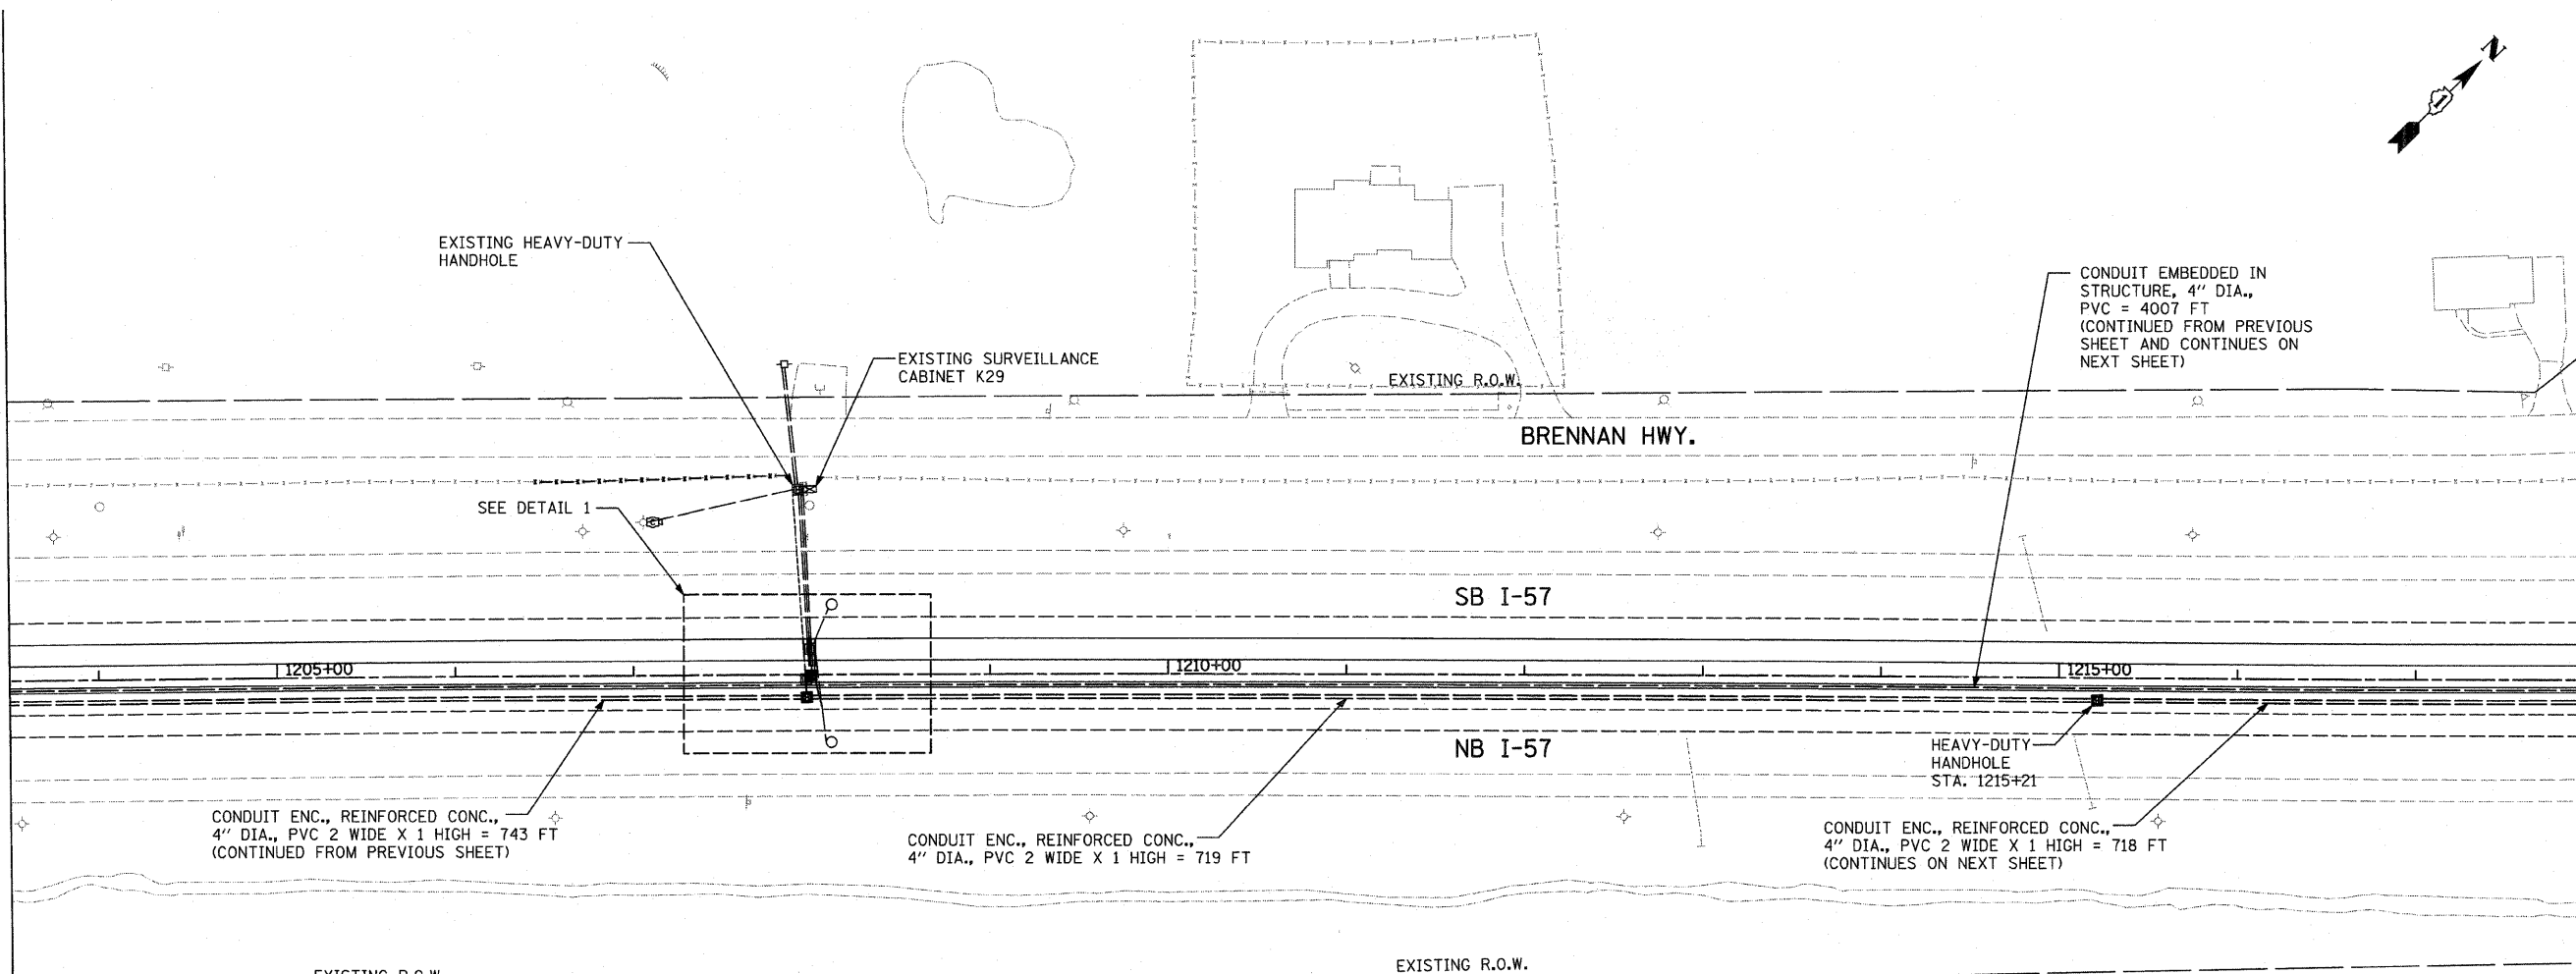

DETAIL 1

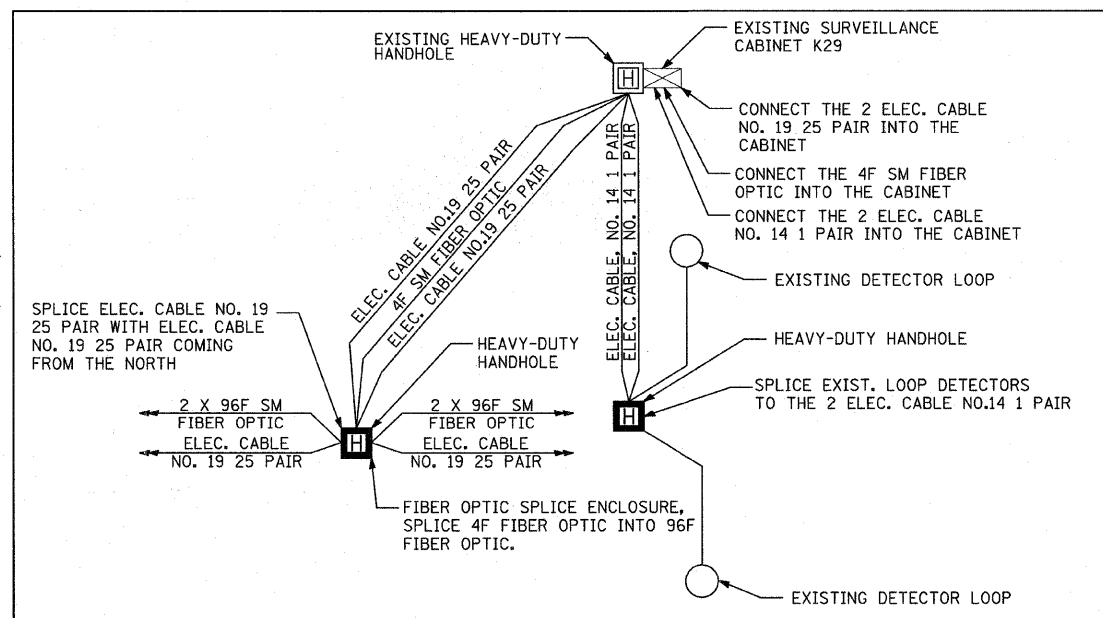

WIRING DIAGRAM AT CABINET K29

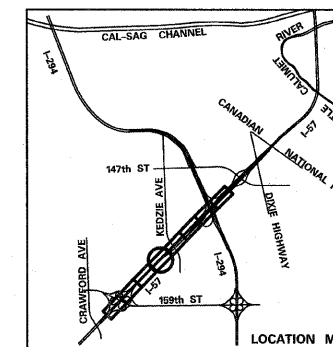

SCALE: 1" = 50'-0"

TYLIN INTERNATIONAL

USER NAME =	DESIGNED - JDF	REVISED -
PLOT SCALE =	DRAWN - CAC	REVISED -
PLOT DATE =	CHECKED - DAJ	REVISED -
	DATE - 3/18/2010	REVISED -

STATE OF ILLINOIS  
DEPARTMENT OF TRANSPORTATION

I-57 AT I-294 INTERCHANGE PROJECT  
PROPOSED TRAFFIC SURVEILLANCE PLAN

SCALE: 1"=50' SHEET NO. 4 OF 8 SHEETS STA. 1203+50 TO STA. 1218+00

F.A.I. RTE. NO. 57	SECTION 1414.2B	COUNTY COOK	TOTAL SHEETS 516	SHEET NO. 232
CONTRACT NO. 60J27			ILLINOIS FED. AID PROJECT	