



EXISTING TRAFFIC SURVEILLANCE TYPICAL SECTION

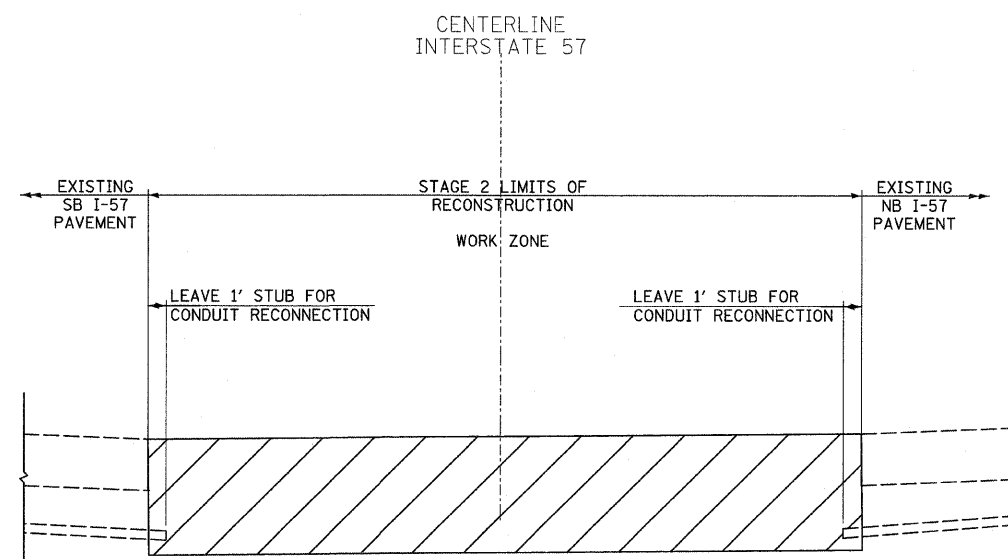

TYPICAL SECTION DURING STAGE 2 CONSTRUCTION

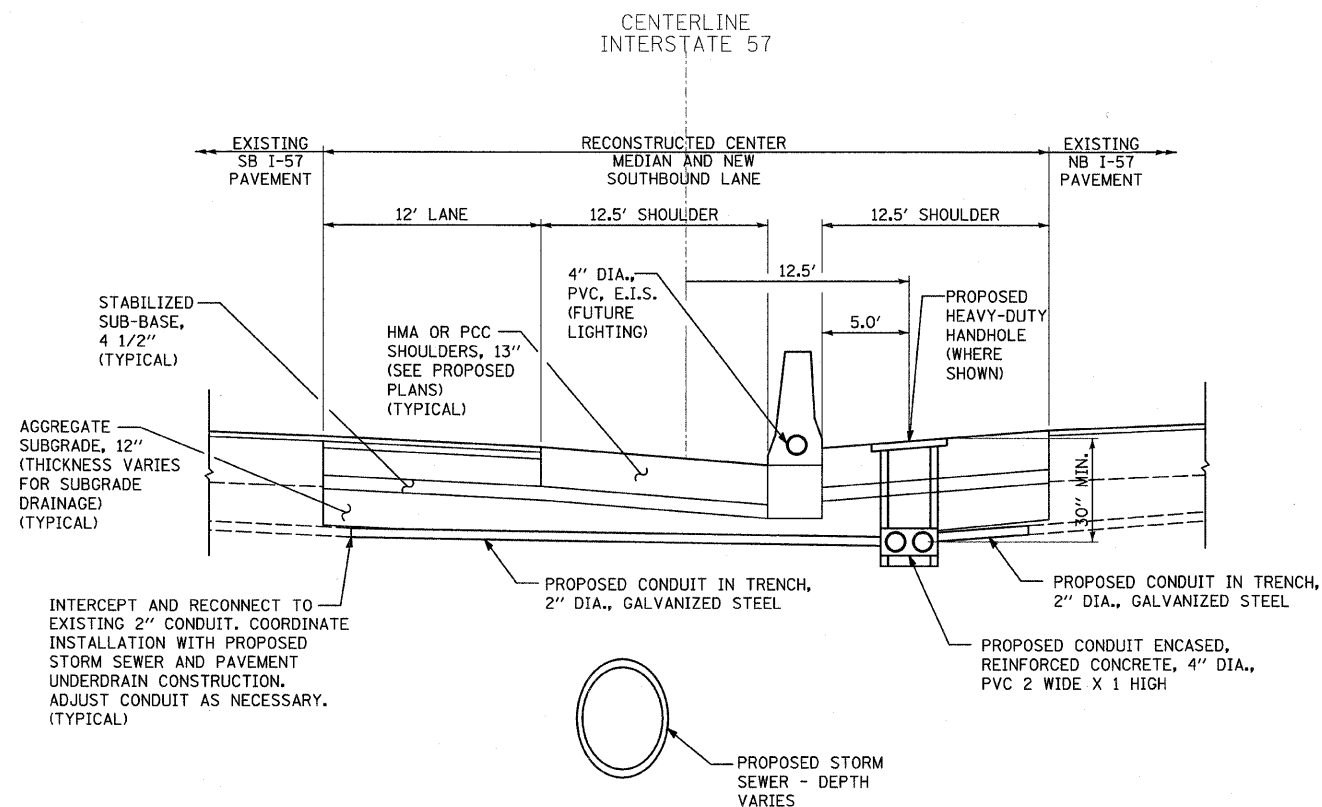

TYPICAL SECTION OF FINAL CONDITION

TYLIN INTERNATIONAL	USER NAME =	DESIGNED - JDF	REVISED - 4/29/2010	STATE OF ILLINOIS DEPARTMENT OF TRANSPORTATION	I-57 AT I-294 INTERCHANGE PROJECT TRAFFIC SURVEILLANCE DETAILS			F.A.I. RTE.	SECTION	COUNTY	TOTAL SHEETS	SHEET NO.
	PLOT SCALE =	DRAWN - CAC	REVISED -		57	1414.2B	COOK	516	238			
	PLOT DATE =	CHECKED - DAJ	REVISED -		SCALE: N.T.S. SHEET NO. 1 OF 1 SHEETS STA. TO STA.			CONTRACT NO. 60J27				
		DATE - 3/18/2010	REVISED -		FED. ROAD DIST. NO. ILLINOIS FED. AID PROJECT							