



STATE OF ILLINOIS  
DEPARTMENT OF TRANSPORTATION

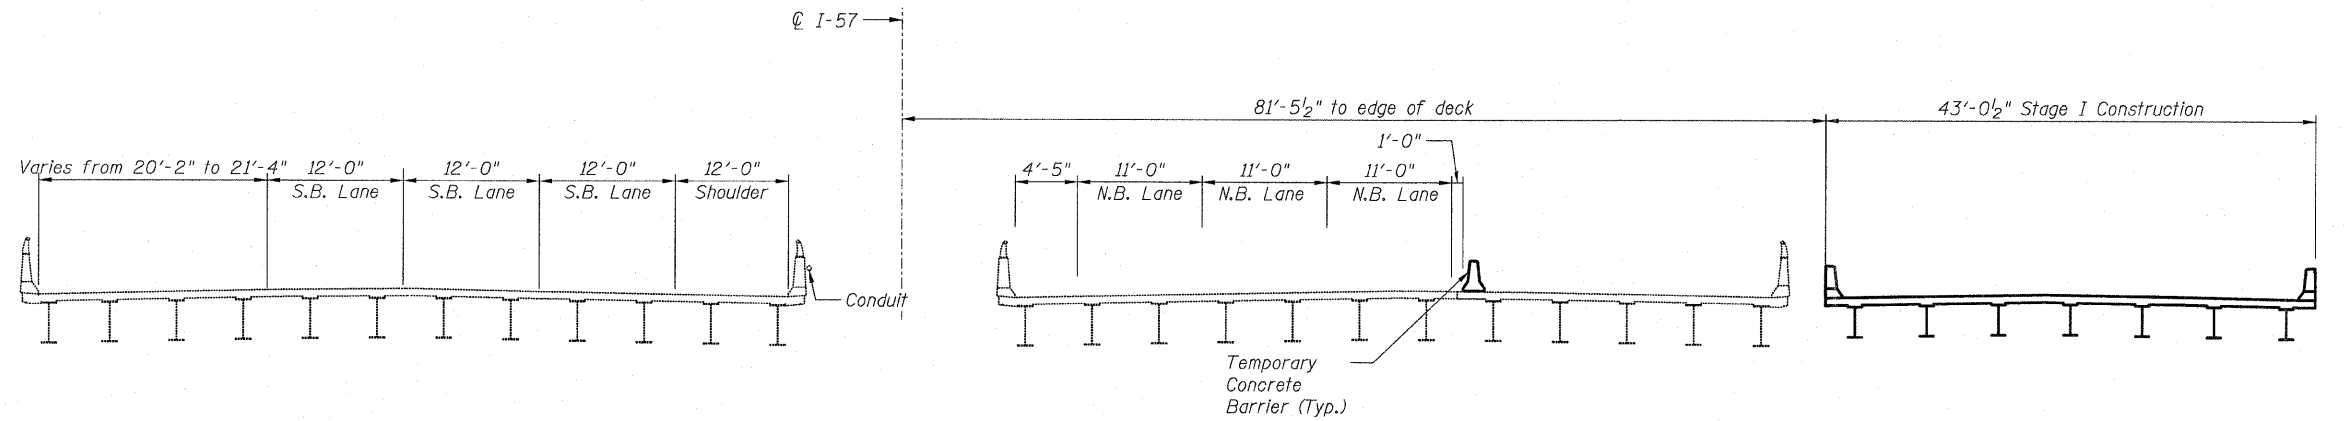


**STAGE I CONSTRUCTION**

(LOOKING EAST)

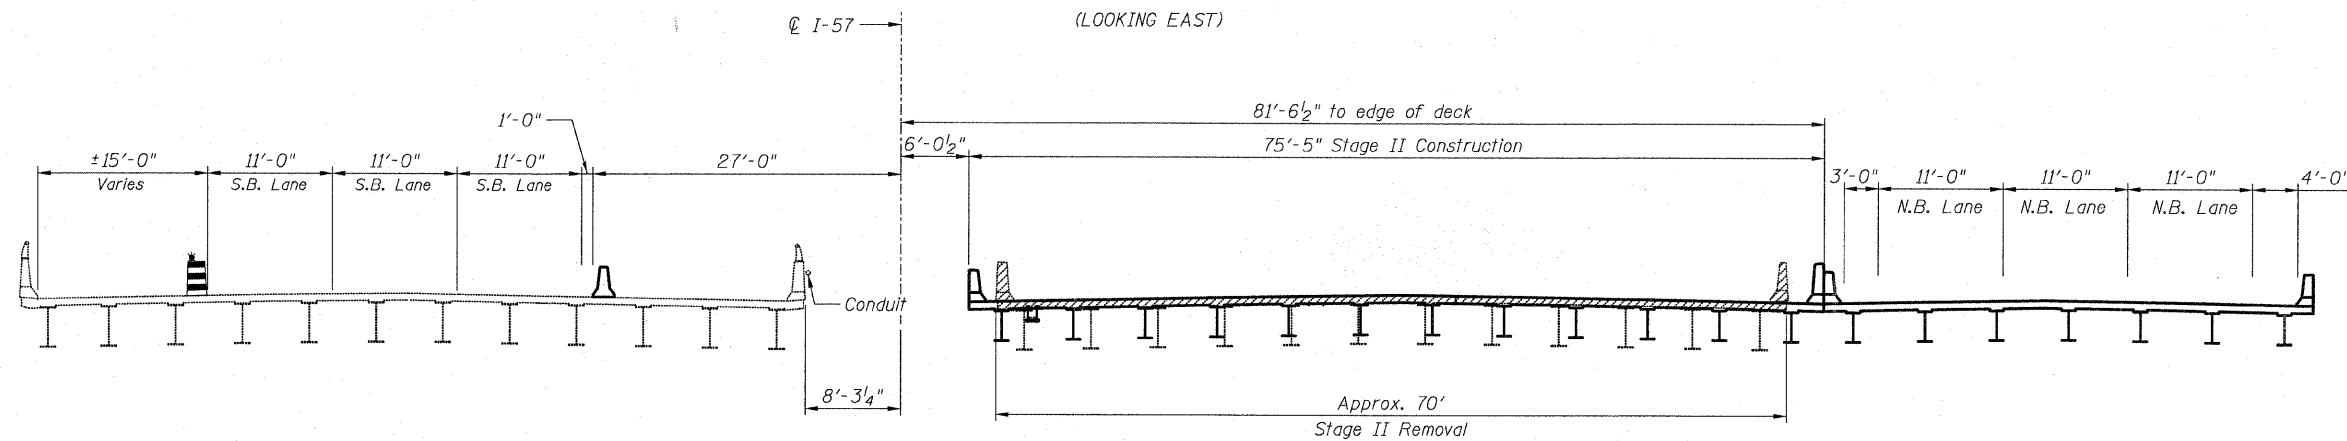

**STAGE II REMOVAL & CONSTRUCTION**

(LOOKING EAST)

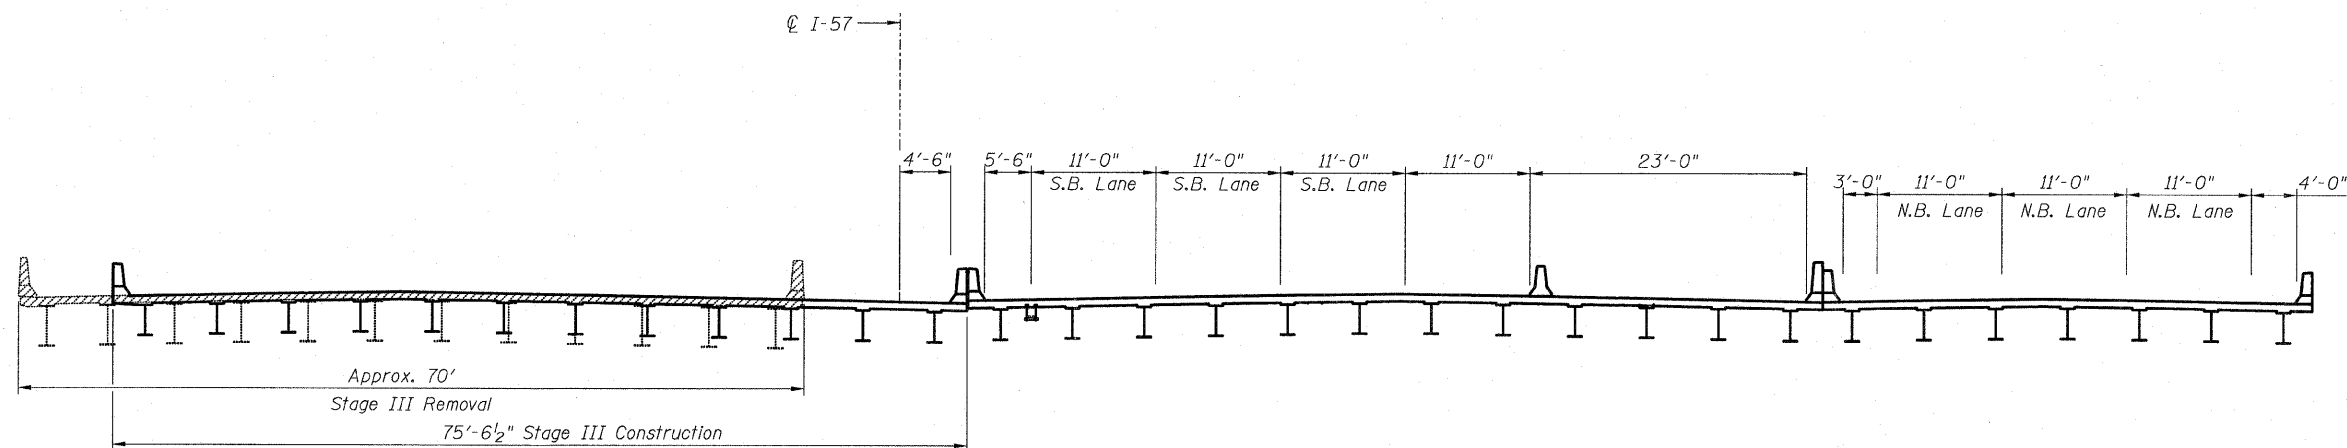

**STAGE III REMOVAL & CONSTRUCTION**

(LOOKING EAST)

**STAGE CONSTRUCTION  
STRUCTURE NO. 016-1251**

**TYLIN** INTERNATIONAL

DESIGNED -	PK	REVISIONS	
CHECKED -	SP,PDF	NAME	DATE
DRAWN -	PK		
CHECKED -	SP,PDF		
DATE -	03/18/10		

SHEET NO. 3  
68 SHEETS

F.A.I RTE.	SECTION	COUNTY	TOTAL SHEETS	SHEET NO.
57	1414.2B	COOK	516	248
CONTRACT NO. 60J27				
FED. ROAD DIST. NO. 1		ILLINOIS	FED. AID PROJECT	