

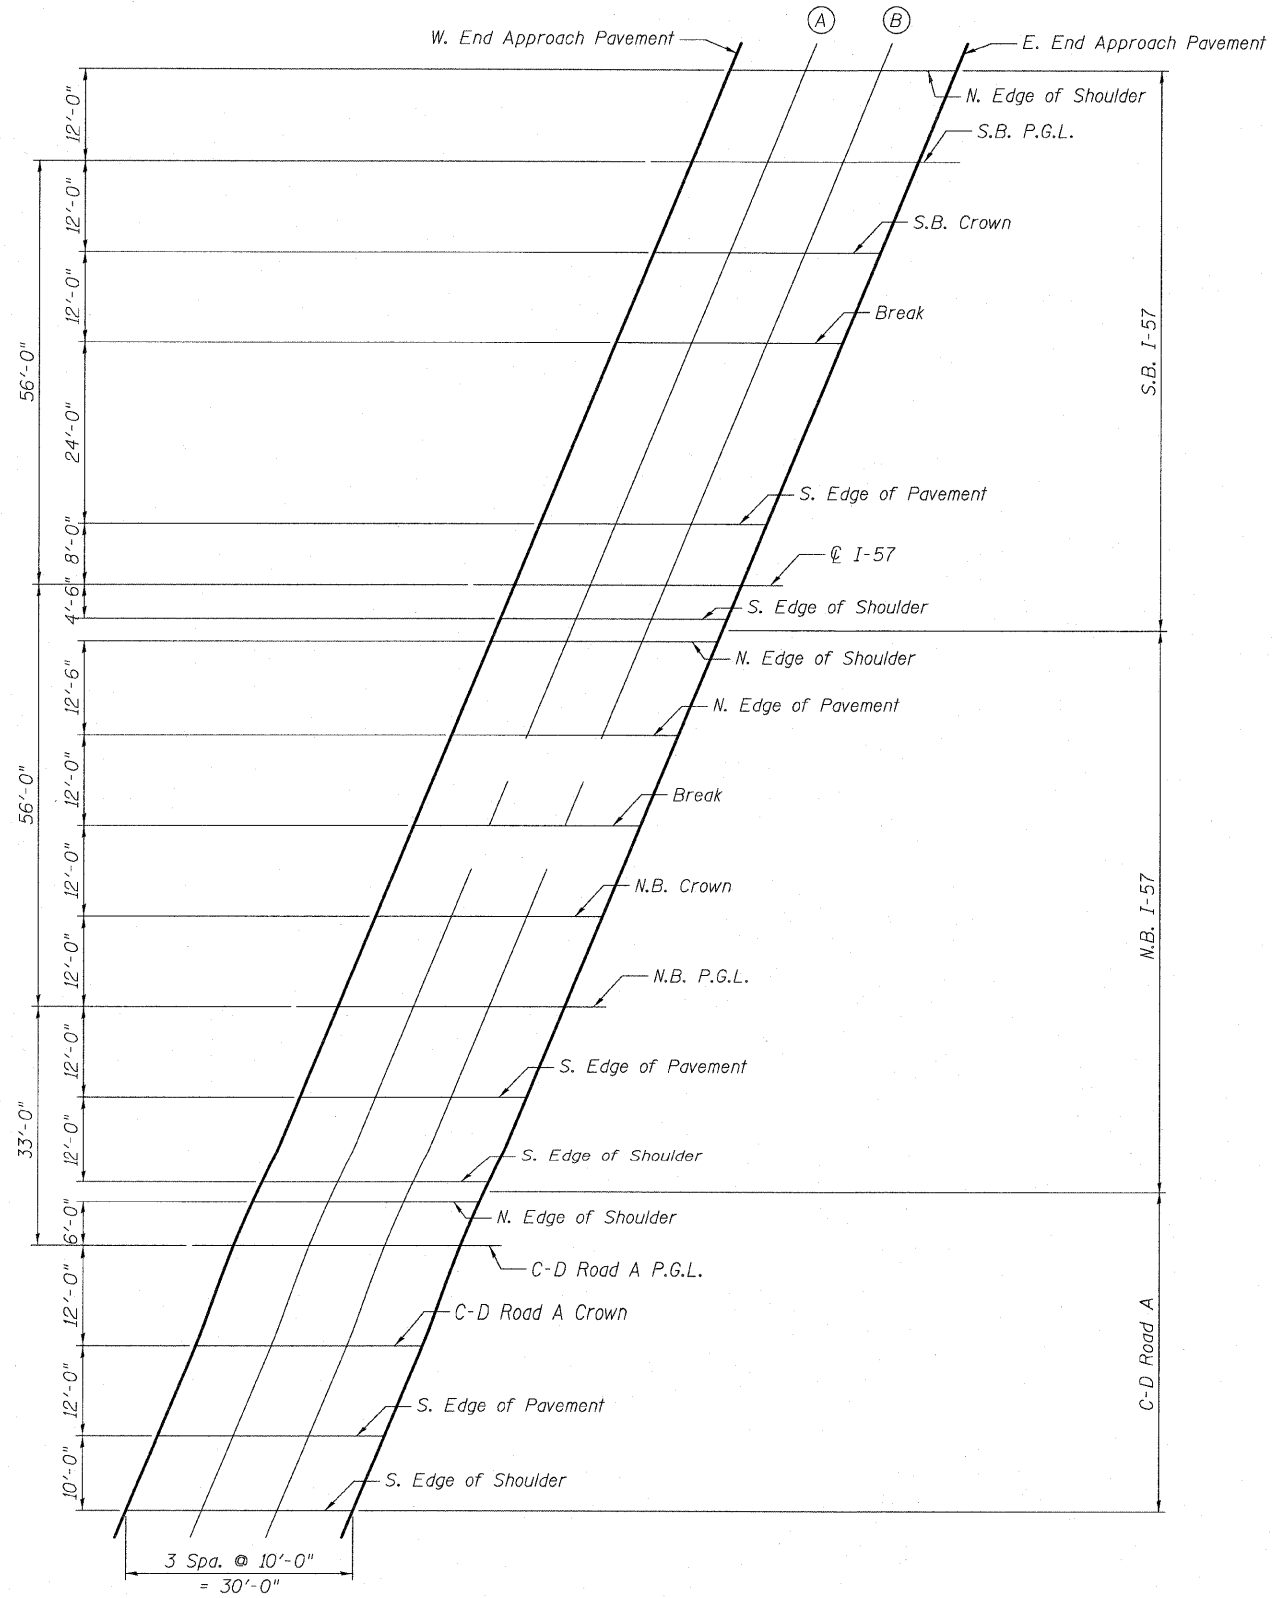


STATE OF ILLINOIS  
DEPARTMENT OF TRANSPORTATION

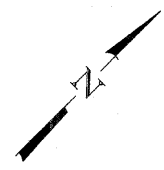

**PLAN**  
West Approach

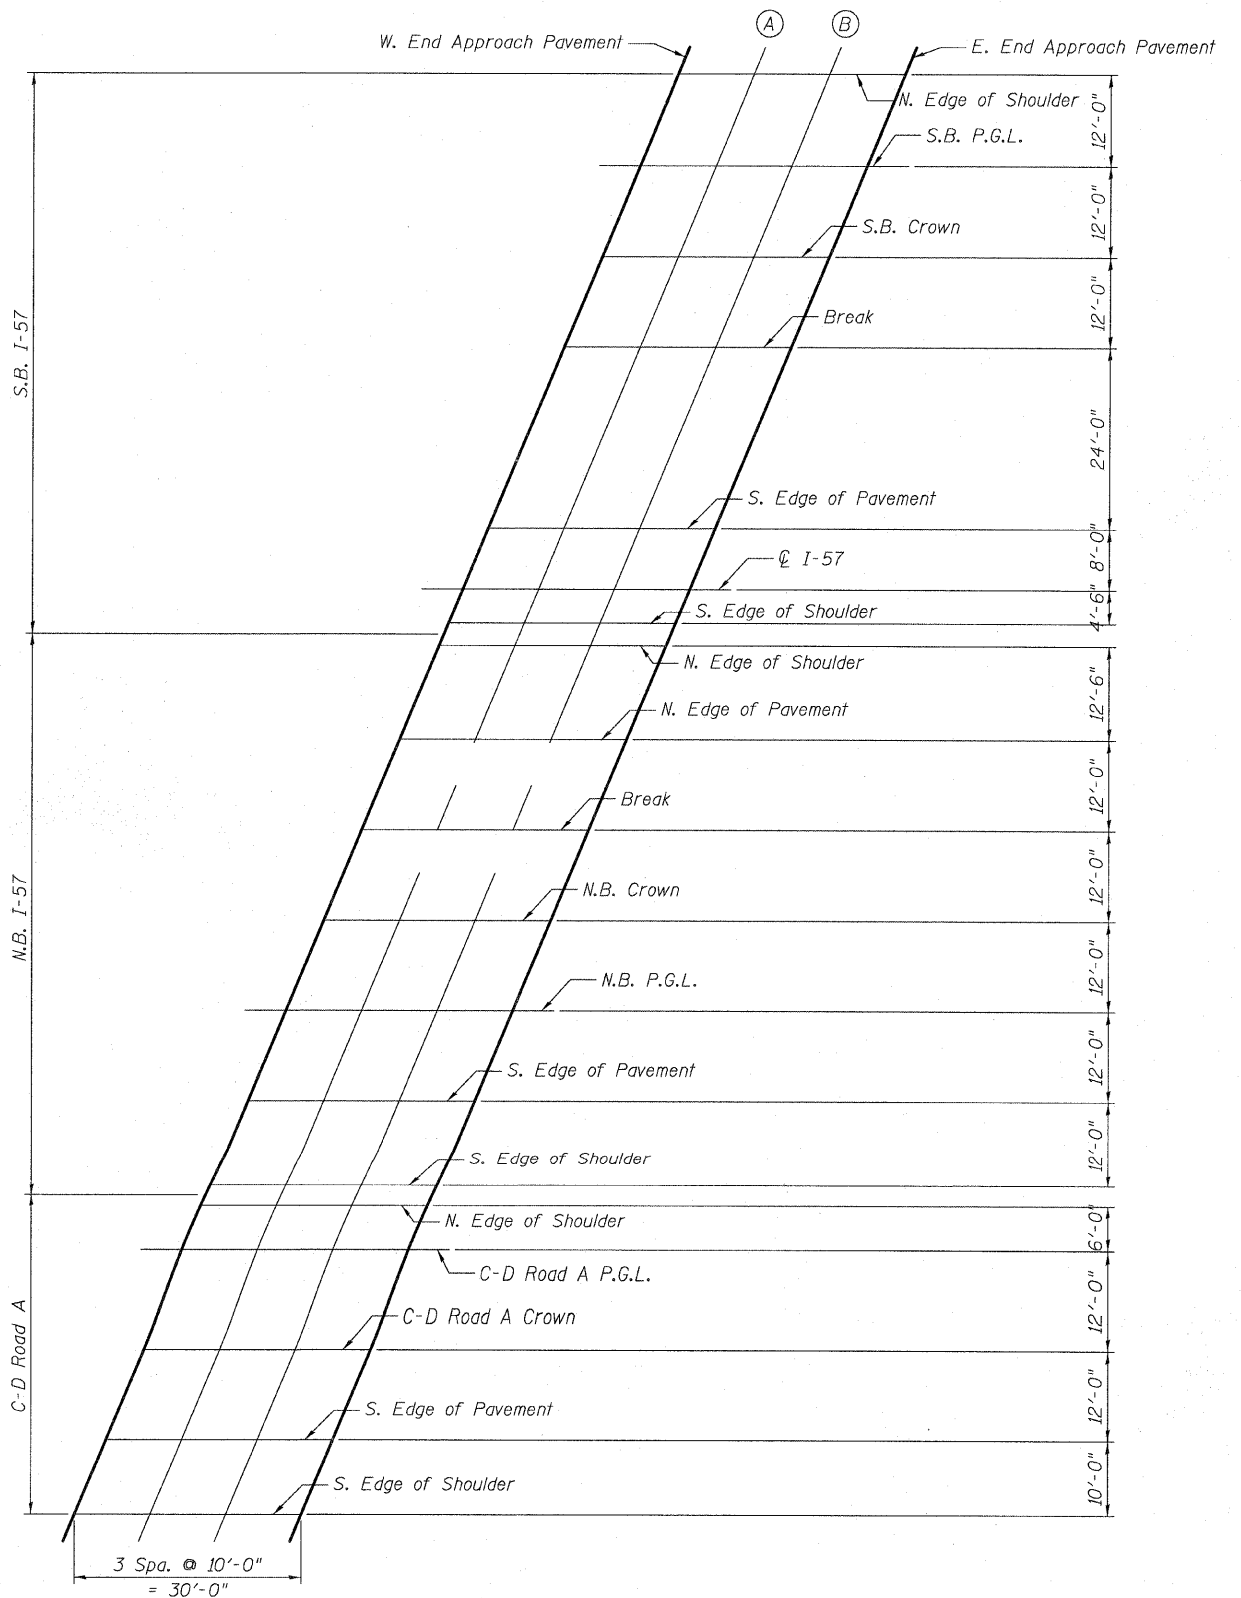

**PLAN**  
East Approach

**TOP OF APPROACH SLAB ELEVATIONS-LAYOUT**  
**STRUCTURE NO. 016-1251**

**TYLIN INTERNATIONAL**

	DESIGNED - PK	REVISIONS	
		NAME	DATE
CHECKED - SP,			
DRAWN - PK			
CHECKED - SP,PDF			
DATE - 03/18/10			

SHEET NO. 15	F.A.I. RTE.	SECTION	COUNTY	TOTAL SHEETS	SHEET NO.
	57	1414.2B	COOK	516	260
68 SHEETS	CONTRACT NO. 60J27				
FED. ROAD DIST. NO. 1 ILLINOIS FED. AID PROJECT					

P:\602540(57-294)\STRUCTURAL\I-57 OVER 1294\0161251-60J27-015-TOAS-ELEV-LAYOUT.dgn

3/17/2010